

Ordnance Survey, (c) Crown Copyright 2018. All rights reserved. Licence number 100022432

Location Plan
Scale 1 : 400 (approx)

This Plan is Based upon the Ordnance Survey's digital data, with the permission of the Controller of Her Majesty's Stationery Office
© Crown copyright



Map dated 2018

Licence Number AS INDICATED
This Plan is issued for convenience of identification purposes only and although believed to be correct its accuracy can not be guaranteed.

SITE AREA 1923.8 Sqm
15% OF SITE AREA IS 288.6 Sqm
BUILT UP AREA 210.5Sqm

REVISION					
DATE	REV.	DESCRIPTION	DRAWN BY	CHKD	AUTH.

THE ARCHITECT SHALL OWN THE COPYRIGHT IN THE ORIGINAL WORK PRODUCED IN THE PERFORMANCE OF THE SERVICES AND GENERALLY ASSERTS THE ARCHITECT'S MORAL RIGHTS TO BE IDENTIFIED AS THE AUTHOR OF THIS WORK. NO PART OF ANY DESIGN BY THE ARCHITECT MAY BE REGISTERED BY THE CLIENT WITHOUT THE THE CONSENT OF THE ARCHITECT IN WRITING. THE DRAWING MAY NOT BE USED FOR REPRODUCTION OF THE DESIGN FOR ANY PART OF ANY EXTENSION OF THE PROJECT, AND/OR FOR ANY OTHER PROJECT EXCEPT ON PAYMENT OF A LICENSE FEE AGREED OR SUBSEQUENTLY AGREED. THE ARCHITECT SHALL NOT BE LIABLE IF THE DRAWING IS MODIFIED OTHER THAN BY OR WITH THE CONSENT OF THE ARCHITECT OR USED FOR ANY PURPOSE OTHER THAN THE PURPOSES FOR WHICH IT WAS PREPARED. IF AT ANY TIME THE CLIENT IS IN DEFAULT OF PAYMENT OF ANY FEES OR OTHER AMOUNTS PROPERLY DUE. THE ARCHITECT MAY SUSPEND FURTHER USE OF THE LICENSE ON GIVING 7 DAYS' NOTICE OF THE INTENTION OF DOING SO. NO DIMENSIONS TO BE SCALED FROM THIS DRAWING. THE ARCHITECT MUST BE INFORMED OF ANY DISCREPANCY ON THE DRAWINGS.

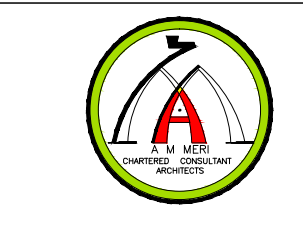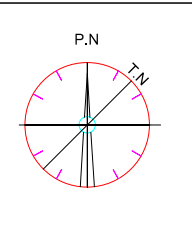

CLIENT ADDRESS	23 ASTONS ROAD MOOR PARK HA6 2LB
SITE ADDRESS	21 ASTONS ROAD MOOR PARK HA6 2LB


CLIENT NAME:	Mr Paul Singh	AUTHORIZED BY:	Mr Paul Singh	DATE:	APRIL 2017								
PROJECT:		DESIGNED BY:	A.M.MERI	DATE:	APRIL 2017								
EXTENSION AND MODIFICATIONS													
DRAWING TITLE:		LOCATION:											
DRAWING STATUS:													
PROJECT NUMBER	1132	PROJECT STAGE	PROP.	DISCIPLINE	AR	DRAWING NUMBER	001	DRAWING SHEETS	A3	DRAWING REVISION	-	SCALE	A3=1:1250



EXISTING
RIGHT ELEVATION





PROPOSED RIGHT
ELEVATION

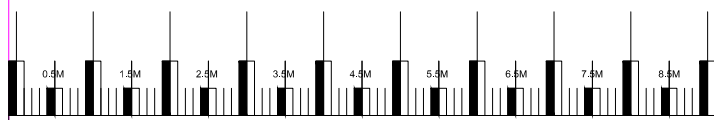


SCALE BAR
REVISION

DATE	REV.	DESCRIPTION	DRAWN BY	CHD	AUTH.
February 2020	A	AS PER PLANNERS COMMENT	MERI	MERI	CLIENT
17 AUGUST 2020	B	AS PER PLANNERS COMMENT DATED 7 AUGUST 2020	MERI	MERI	CLIENT


THE ARCHITECT SHALL OWN THE COPYRIGHT IN THE ORIGINAL WORK PRODUCED IN THE PERFORMANCE OF THE SERVICES AND GENERALLY ASSERTS THE ARCHITECT'S MORAL RIGHTS TO BE IDENTIFIED AS THE AUTHOR OF THIS WORK. NO PART OF ANY DESIGN BY THE ARCHITECT MAY BE REGISTERED BY THE CLIENT WITHOUT THE THE CONSENT OF THE ARCHITECT IN WRITING. THE DRAWING MAY NOT BE USED FOR REPRODUCTION OF THE DESIGN FOR ANY PART OF ANY EXTENSION OF THE PROJECT, AND/OR FOR ANY OTHER PROJECT EXCEPT ON PAYMENT OF A LICENSE FEE AGREED OR SUBSEQUENTLY AGREED. THE ARCHITECT SHALL NOT BE LIABLE IF THE DRAWING IS MODIFIED OTHER THAN BY OR WITH THE CONSENT OF THE ARCHITECT OR USED FOR ANY PURPOSE OTHER THAN THE PURPOSES FOR WHICH IT WAS PREPARED. IF AT ANY TIME THE CLIENT IS IN DEFAULT OF PAYMENT OF ANY FEES OR OTHER AMOUNTS PROPERLY DUE, THE ARCHITECT MAY SUSPEND FURTHER USE OF THE LICENSE ON GIVING 7 DAYS' NOTICE OF THE INTENTION OF DOING SO. NO DIMENSIONS TO BE SCALED FROM THIS DRAWING. THE ARCHITECT MUST BE INFORMED OF ANY DISCREPANCY ON THE DRAWINGS.

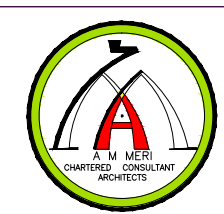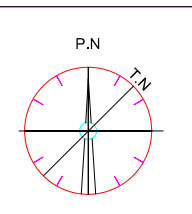

CLIENT ADDRESS		CLIENT NAME:		AUTHORIZED BY		DATE	
23 ASTONS ROAD MOOR PARK HA6 2LB		Mr Paul Singh		Mr Paul Singh		APRIL 2017	
SITE ADDRESS		DRAWING TITLE:		EXTENSION AND MODIFICATIONS		LOCATION	
21 ASTONS ROAD MOOR PARK HA6 2LB				A.M.MERI		APRIL 2017	
PROJECT NUMBER	PROJECT STAGE	DISCIPLINE	DRAWING NUMBER	DRAWING SHEETS	DRAWING REVISION	SCALE	
1132	PROP.	AR	010	A3	B	A1=1:50 A3=1:100	
DRAWING STATUS							

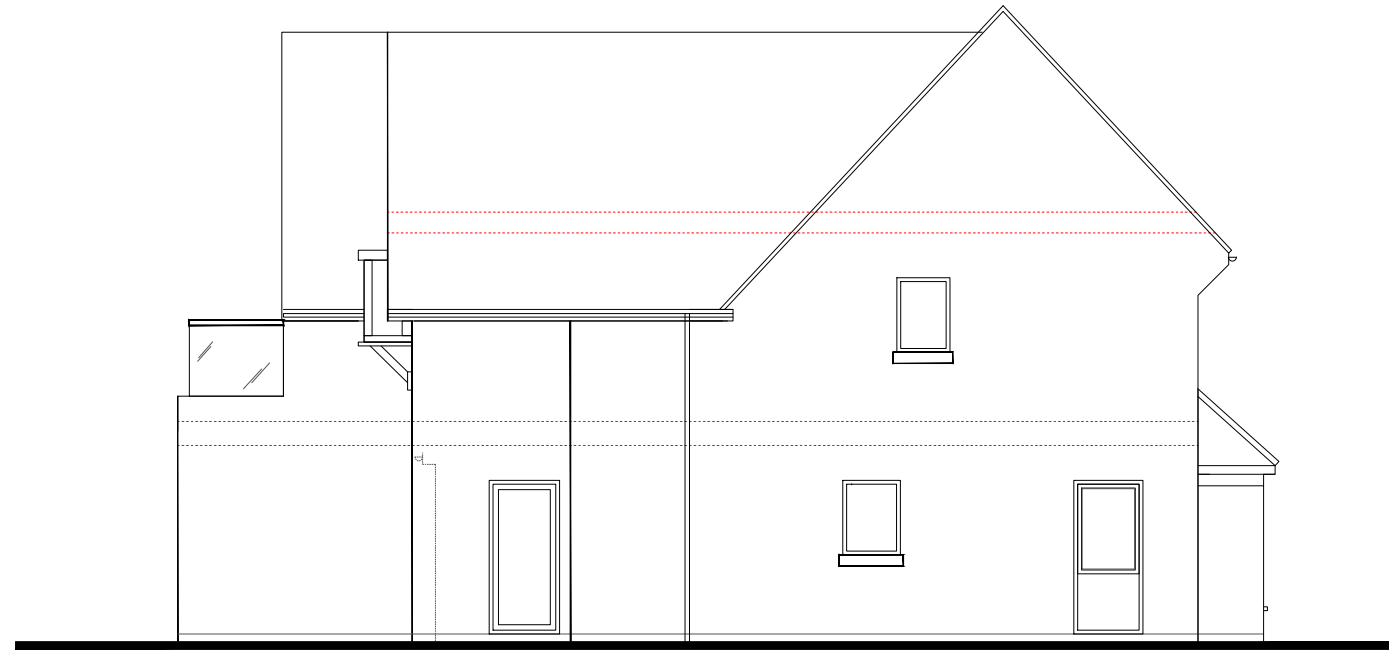


EXISTING
LEFT ELEVATION

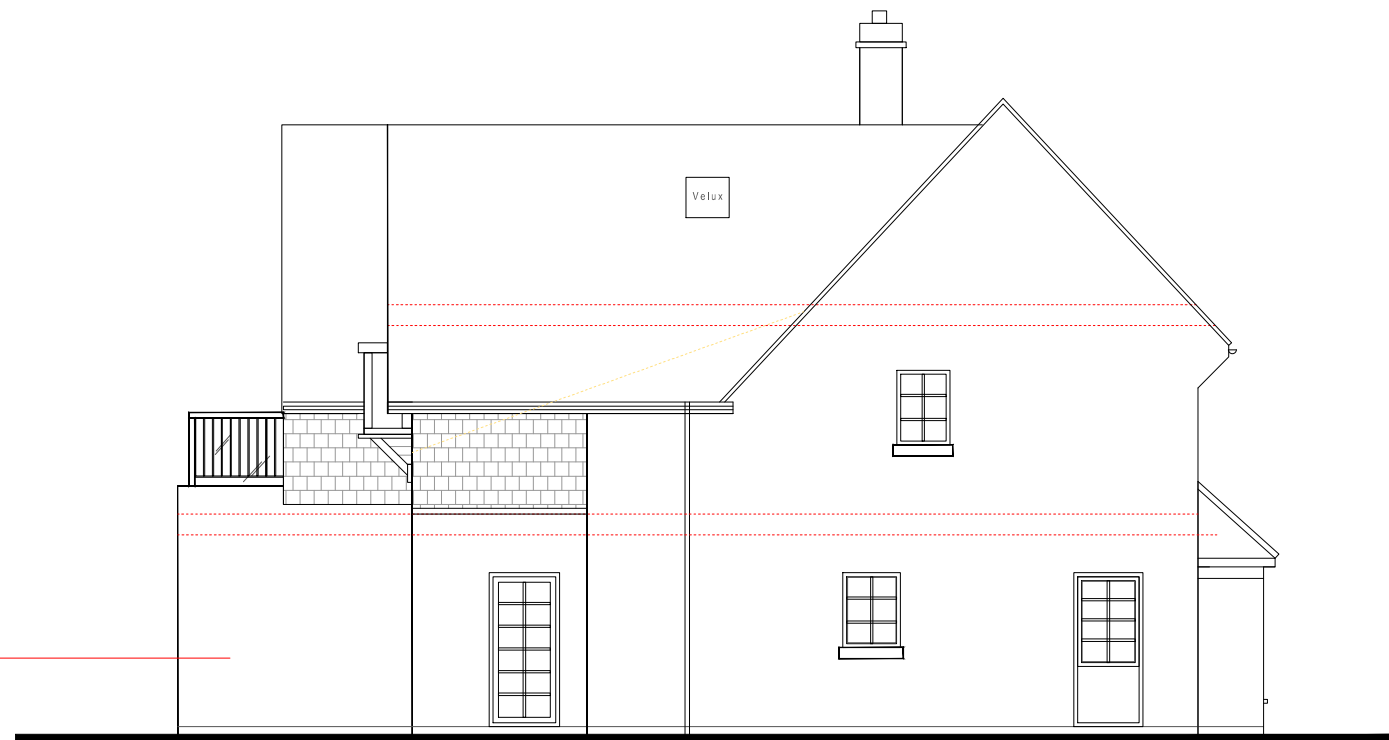

PROPOSED LEFT
ELEVATION

EXISTING K-REND WALL TO BE PAINTED WHITE

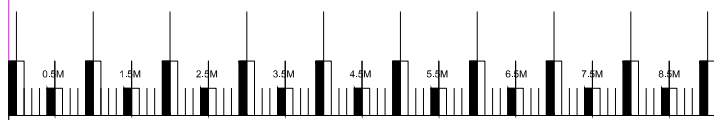


SCALE BAR


REVISION

DATE	REV.	DESCRIPTION	DRAWN BY	CHD	AUTH.
February 2020	A	AS PER PLANNERS COMMENT	MERI	MERI	CLIENT
AUGUST 2020	B	AS PER PLANNERS COMMENT	MERI	MERI	CLIENT

THE ARCHITECT SHALL OWN THE COPYRIGHT IN THE ORIGINAL WORK PRODUCED IN THE PERFORMANCE OF THE SERVICES AND GENERALLY ASSERTS THE ARCHITECT'S MORAL RIGHTS TO BE IDENTIFIED AS THE AUTHOR OF THIS WORK. NO PART OF ANY DESIGN BY THE ARCHITECT MAY BE REGISTERED BY THE CLIENT WITHOUT THE THE CONSENT OF THE ARCHITECT IN WRITING. THE DRAWING MAY NOT BE USED FOR REPRODUCTION OF THE DESIGN FOR ANY PART OF ANY EXTENSION OF THE PROJECT, AND/OR FOR ANY OTHER PROJECT EXCEPT ON PAYMENT OF A LICENSE FEE AGREED OR SUBSEQUENTLY AGREED. THE ARCHITECT SHALL NOT BE LIABLE IF THE DRAWING IS MODIFIED OTHER THAN BY OR WITH THE CONSENT OF THE ARCHITECT OR USED FOR ANY PURPOSE OTHER THAN THE PURPOSES FOR WHICH IT WAS PREPARED. IF AT ANY TIME THE CLIENT IS IN DEFAULT OF PAYMENT OF ANY FEES OR OTHER AMOUNTS PROPERLY DUE, THE ARCHITECT MAY SUSPEND FURTHER USE OF THE LICENSE ON GIVING 7 DAYS' NOTICE OF THE INTENTION OF DOING SO. NO DIMENSIONS TO BE SCALED FROM THIS DRAWING. THE ARCHITECT MUST BE INFORMED OF ANY DISCREPANCY ON THE DRAWINGS.

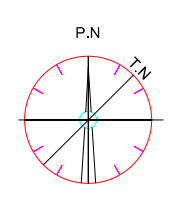

CLIENT ADDRESS		CLIENT NAME:		AUTHORIZED BY		DATE	
23 ASTONS ROAD MOOR PARK HA6 2LB		Mr Paul Singh		Mr Paul Singh		APRIL 2017	
SITE ADDRESS		DRAWING TITLE:		EXTENSION AND MODIFICATIONS		LOCATION	
21 ASTONS ROAD MOOR PARK HA6 2LB				A.M.MERI		APRIL 2017	
PROJECT NUMBER	PROJECT STAGE	DISCIPLINE	DRAWING NUMBER	DRAWING SHEETS	DRAWING REVISION	DRAWING STATUS	
1132	PROP.	AR	012	A3	B	A1=1:50 A3=1:100	

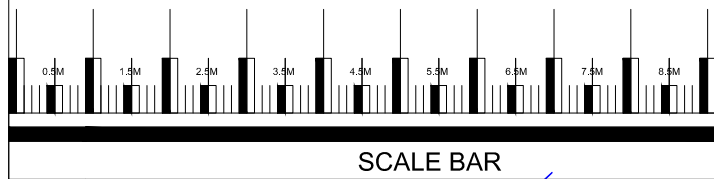

EXISTING FRONT ELEVATION



PROPOSED FRONT ELEVATION



EXISTING K-REND WALL TO BE PAINTED WHITE

DOOR AND SCREEN MADE FROM QUALITY HARD WOOD TIMBER

REVISION

DATE	REV.	DESCRIPTION	DRAWN BY	CHD	AUTH.
February 2020	A	AS PER PLANNERS COMMENT	MERI	MERI	CLIENT


THE ARCHITECT SHALL OWN THE COPYRIGHT IN THE ORIGINAL WORK PRODUCED IN THE PERFORMANCE OF THE SERVICES AND GENERALLY ASSERTS THE ARCHITECT'S MORAL RIGHTS TO BE IDENTIFIED AS THE AUTHOR OF THIS WORK. NO PART OF ANY DESIGN BY THE ARCHITECT MAY BE REGISTERED BY THE CLIENT WITHOUT THE THE CONSENT OF THE ARCHITECT IN WRITING. THE DRAWING MAY NOT BE USED FOR REPRODUCTION OF THE DESIGN FOR ANY PART OF ANY EXTENSION OF THE PROJECT, AND/OR FOR ANY OTHER PROJECT EXCEPT ON PAYMENT OF A LICENSE FEE AGREED OR SUBSEQUENTLY AGREED. THE ARCHITECT SHALL NOT BE LIABLE IF THE DRAWING IS MODIFIED OTHER THAN BY OR WITH THE CONSENT OF THE ARCHITECT OR USED FOR ANY PURPOSE OTHER THAN THE PURPOSES FOR WHICH IT WAS PREPARED. IF AT ANY TIME THE CLIENT IS IN DEFAULT OF PAYMENT OF ANY FEES OR OTHER AMOUNTS PROPERLY DUE, THE ARCHITECT MAY SUSPEND FURTHER USE OF THE LICENSE ON GIVING 7 DAYS' NOTICE OF THE INTENTION OF DOING SO. NO DIMENSIONS TO BE SCALED FROM THIS DRAWING. THE ARCHITECT MUST BE INFORMED OF ANY DISCREPANCY ON THE DRAWINGS.

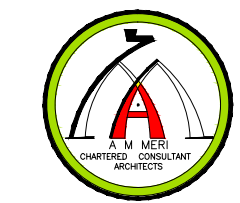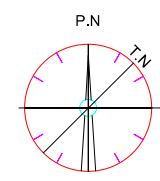

CLIENT ADDRESS		CLIENT NAME:		AUTHORIZED BY		DATE	
23 ASTONS ROAD MOOR PARK HA6 2LB		Mr Paul Singh		Mr Paul Singh		APRIL 2017	
SITE ADDRESS		DRAWING TITLE:		EXTENSION AND MODIFICATIONS		LOCATION	
21 ASTONS ROAD MOOR PARK HA6 2LB							
PROJECT NUMBER	PROJECT STAGE	DISCIPLINE	DRAWING NUMBER	DRAWING SHEETS	DRAWING REVISION	SCALE	
1132	PROP.	AR	009	A3	-	A1=1:50 A3=1:100	
DRAWING STATUS							



EXISTING
REAR ELEVATION

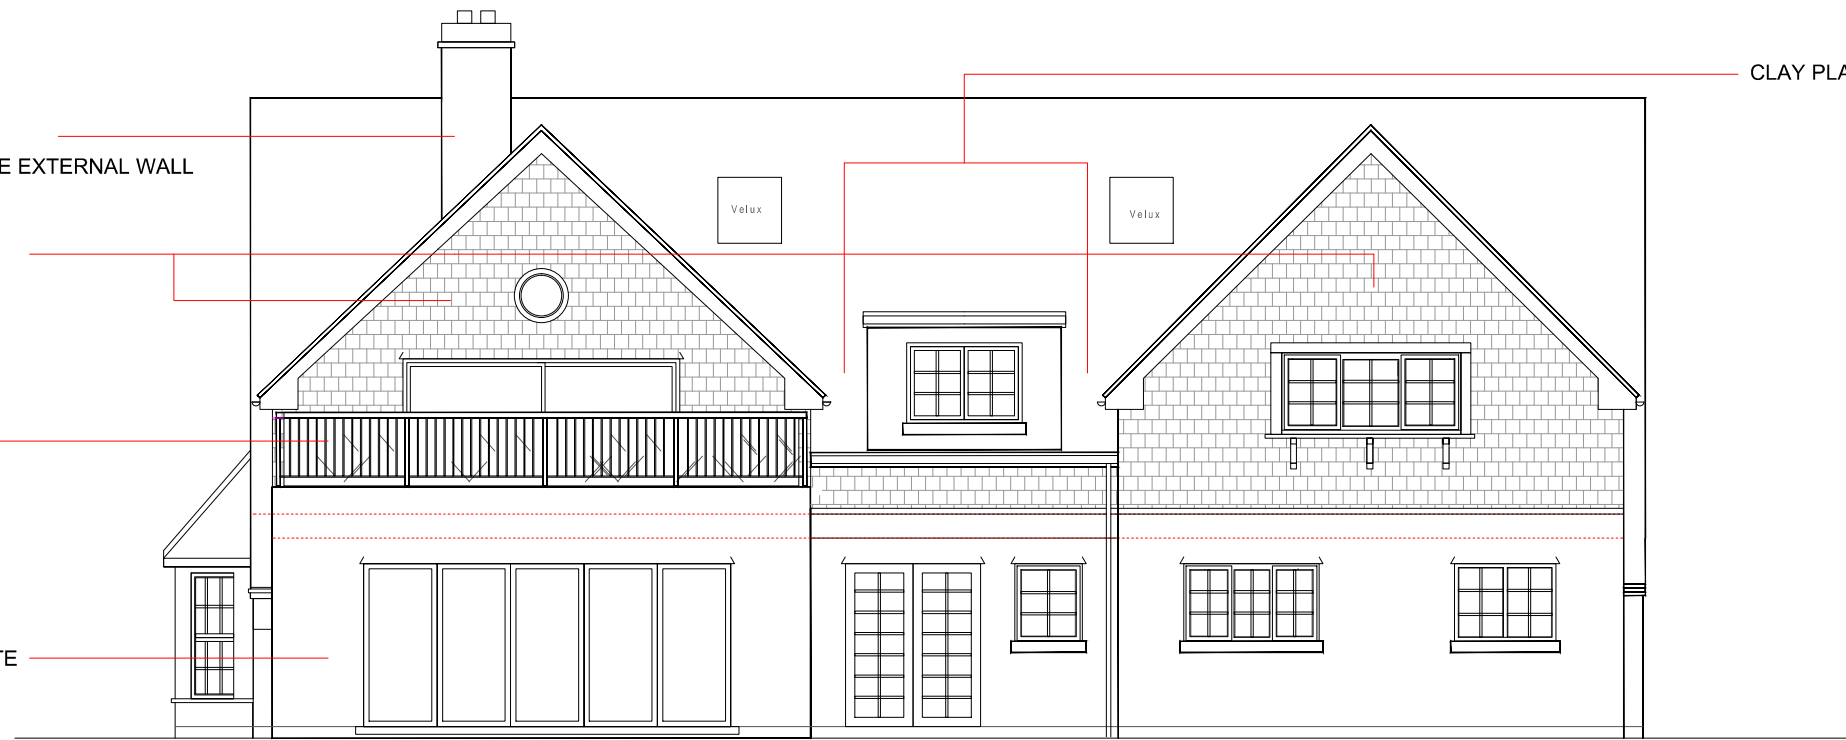

CLAY PLAIN TILE TREATED WITH CHEMICAL


REPLICA OF ORIGINAL CHIMNEY
TO BE RENDERED FINISH TO MATCH THE EXTERNAL WALL

MATCHING PLAIN CLAY TILE HANGED

METAL BALUSTRADE

EXISTING K-REND WALL TO BE PAINTED WHITE

PROPOSED REAR
ELEVATION


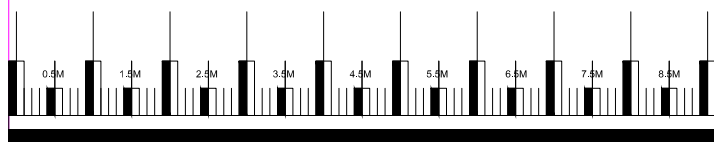


SCALE BAR

REVISION


DATE	REV.	DESCRIPTION	DRAWN BY	CHD	AUTH.
February 2020	A	AS PER PLANNERS COMMENT	MERI	MERI	CLIENT
AUGUST 2020	B	AS PER PLANNERS COMMENT	MERI	MERI	CLIENT

THE ARCHITECT SHALL OWN THE COPYRIGHT IN THE ORIGINAL WORK PRODUCED IN THE PERFORMANCE OF THE SERVICES AND GENERALLY ASSERTS THE ARCHITECT'S MORAL RIGHTS TO BE IDENTIFIED AS THE AUTHOR OF THIS WORK. NO PART OF ANY DESIGN BY THE ARCHITECT MAY BE REGISTERED BY THE CLIENT WITHOUT THE THE CONSENT OF THE ARCHITECT IN WRITING. THE DRAWING MAY NOT BE USED FOR REPRODUCTION OF THE DESIGN FOR ANY PART OF ANY EXTENSION OF THE PROJECT, AND/OR FOR ANY OTHER PROJECT EXCEPT ON PAYMENT OF A LICENSE FEE AGREED OR SUBSEQUENTLY AGREED. THE ARCHITECT SHALL NOT BE LIABLE IF THE DRAWING IS MODIFIED OTHER THAN BY OR WITH THE CONSENT OF THE ARCHITECT OR USED FOR ANY PURPOSE OTHER THAN THE PURPOSES FOR WHICH IT WAS PREPARED. IF AT ANY TIME THE CLIENT IS IN DEFAULT OF PAYMENT OF ANY FEES OR OTHER AMOUNTS PROPERLY DUE, THE ARCHITECT MAY SUSPEND FURTHER USE OF THE LICENSE ON GIVING 7 DAYS' NOTICE OF THE INTENTION OF DOING SO. NO DIMENSIONS TO BE SCALED FROM THIS DRAWING. THE ARCHITECT MUST BE INFORMED OF ANY DISCREPANCY ON THE DRAWINGS.

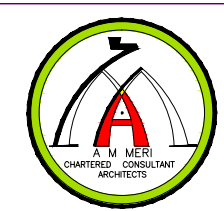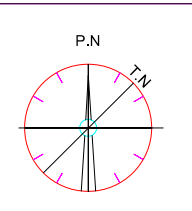

CLIENT ADDRESS	23 ASTONS ROAD MOOR PARK HA6 2LB
SITE ADDRESS	21 ASTONS ROAD MOOR PARK HA6 2LB

CLIENT NAME:	Mr Paul Singh	AUTHORIZED BY:	Mr Paul Singh	DATE:	APRIL 2017
PROJECT:		DESIGNED BY:	A.M.MERI	DATE:	APRIL 2017
EXTENSION AND MODIFICATIONS					
DRAWING TITLE:		LOCATION:			
PROJECT NUMBER	1132	PROJECT STAGE	PROP.	DISCIPLINE	AR
DRAWING NUMBER	011	DRAWING SHEETS	A3	DRAWING REVISION	B
SCALE		A1=1:50 A3=1:100			
DRAWING STATUS					

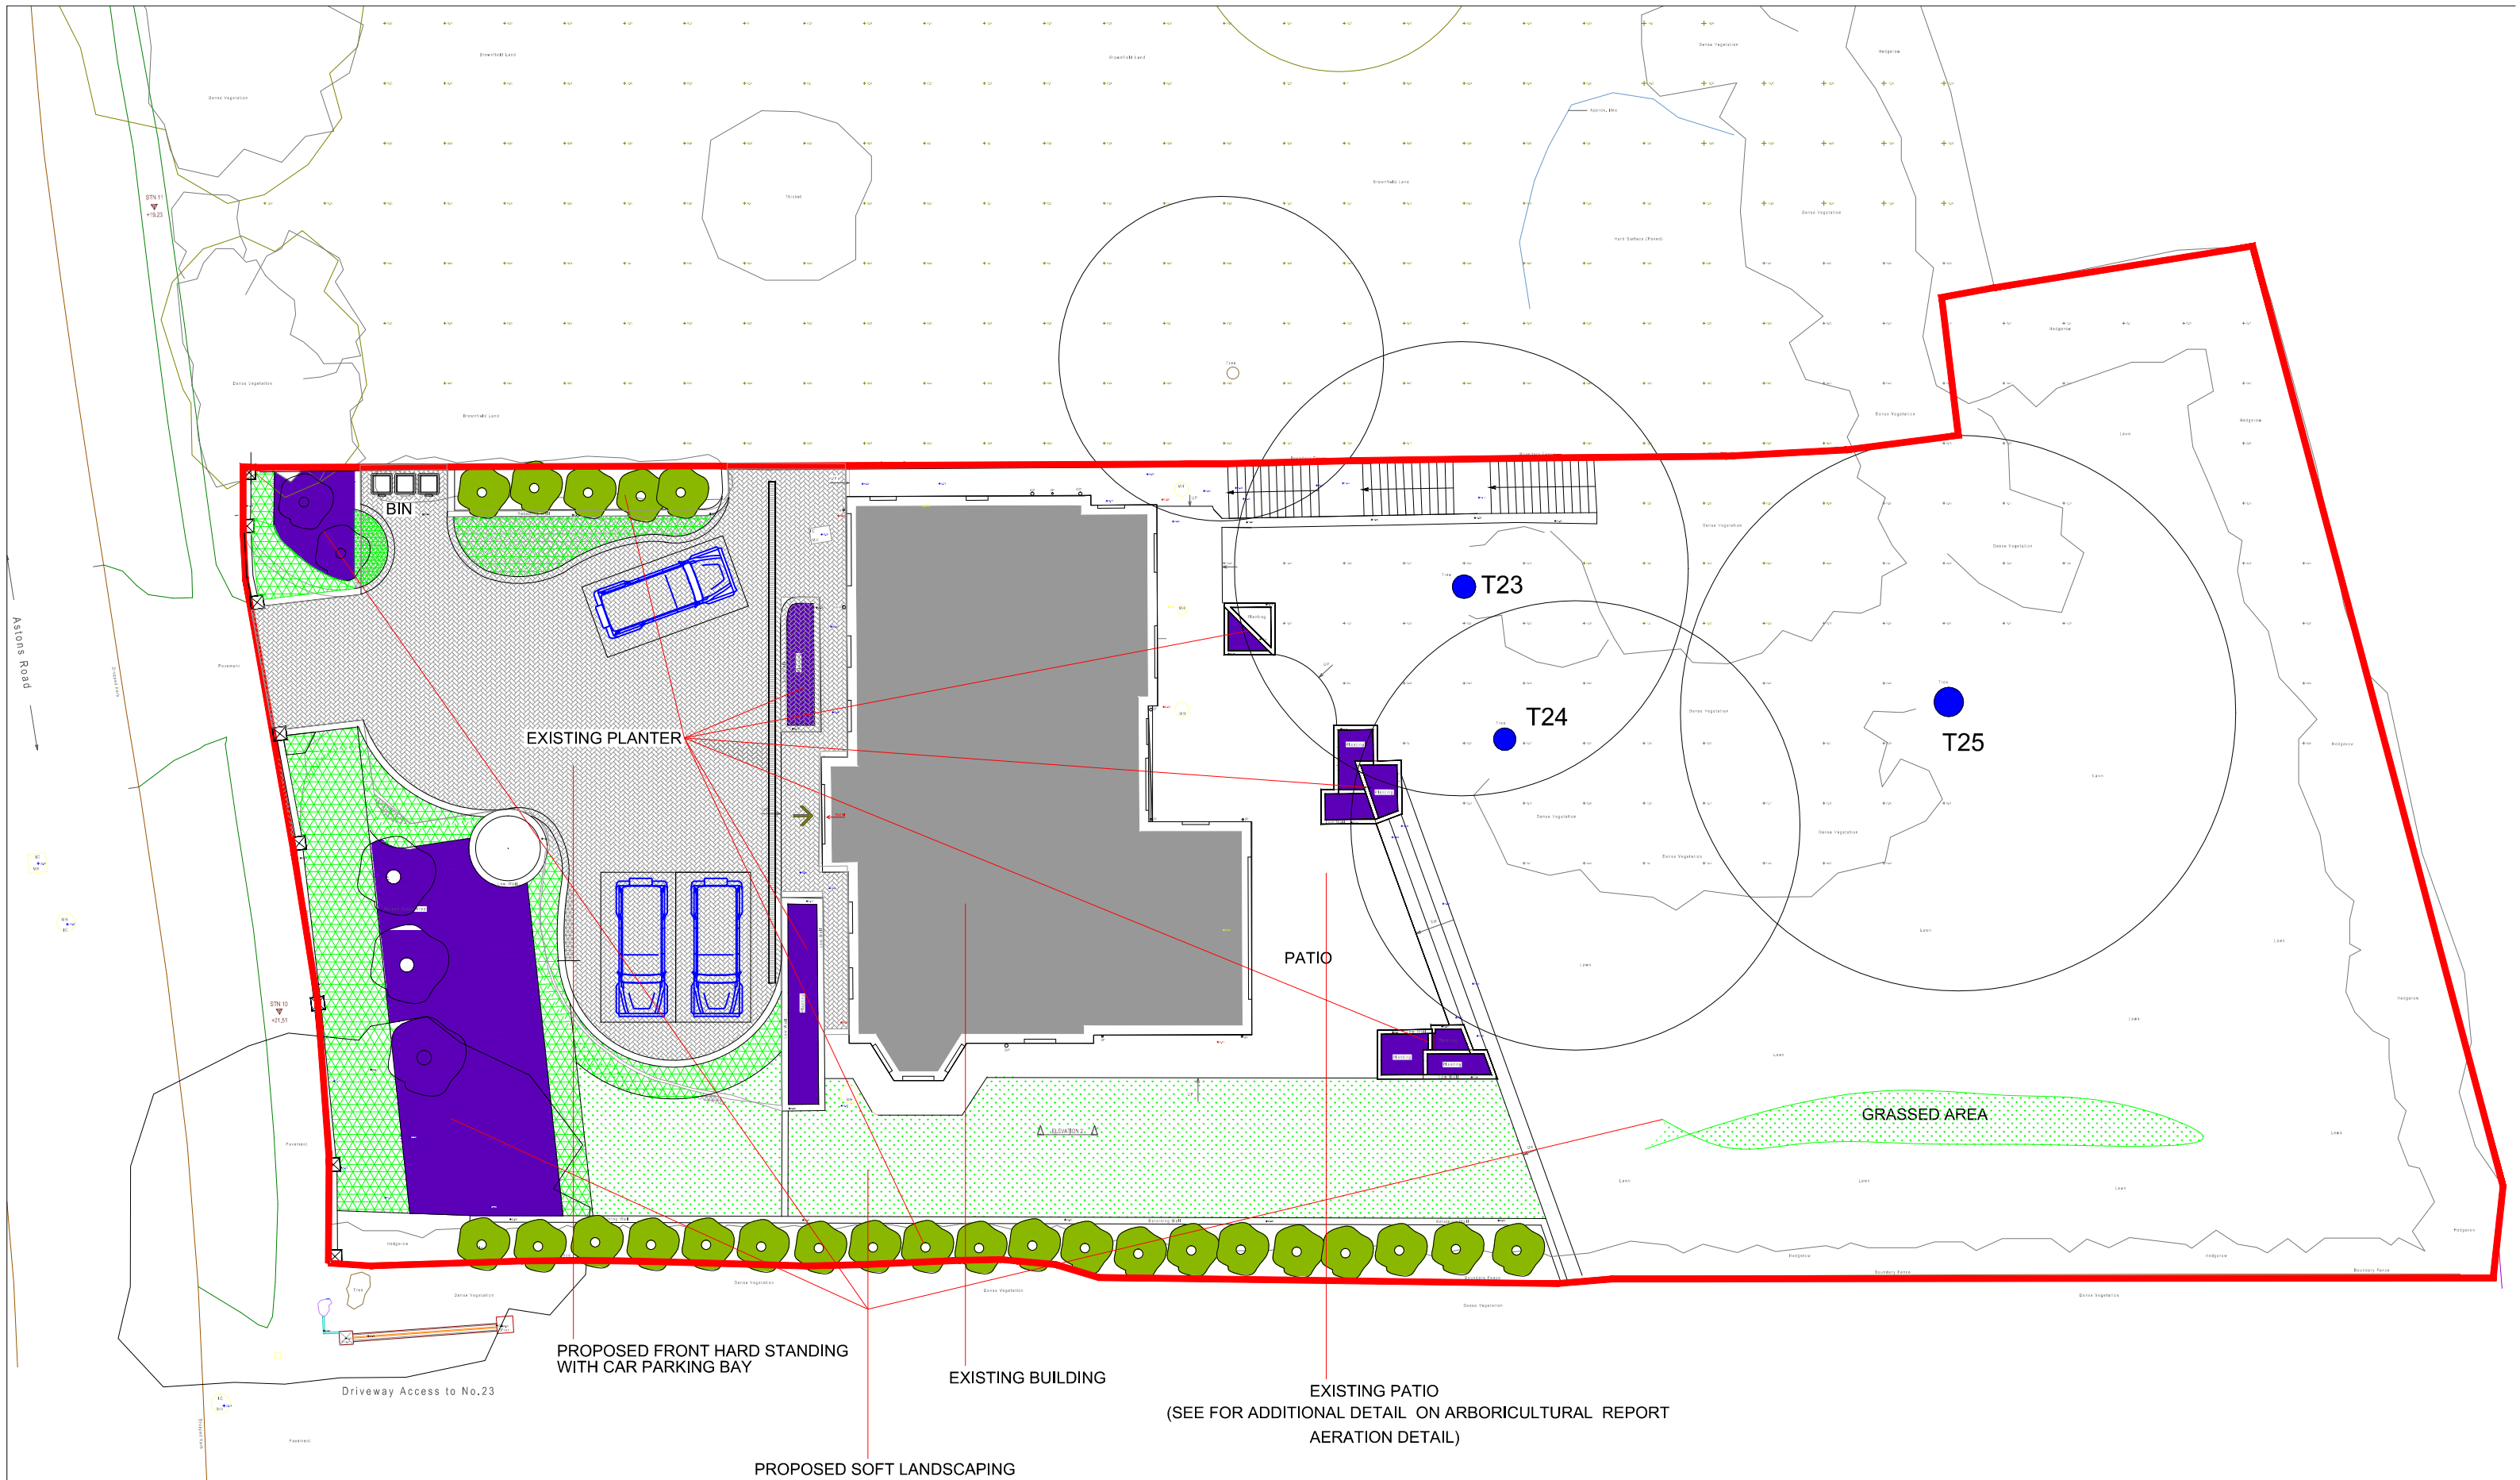

EXISTING PLANTER

PATIO

GRASSED AREA


PROPOSED FRONT HARD STANDING WITH CAR PARKING BAY

EXISTING BUILDING

EXISTING PATIO
(SEE FOR ADDITIONAL DETAIL ON ARBORICULTURAL REPORT
AERATION DETAIL)

PROPOSED SOFT LANDSCAPING


BLOCK PLAN

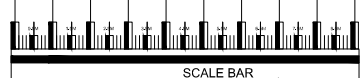

REVISION


DATE	REV.	DESCRIPTION	DRAWN BY	CHD	AUTH.
NOVEMBER 2019	A	SOFT AND HARD LANDSCAPE AS PER PLANNERS COMMENT	MERI	MERI	CLIENT
17 AUGUST 2020	B	AS PER PLANNERS COMMENT DATED 7 AUGUST 2020	MERI	MERI	CLIENT

THE ARCHITECT SHALL OWN THE COPYRIGHT IN THE ORIGINAL WORK PRODUCED IN THE PERFORMANCE OF THE SERVICES AND GENERALLY ASSERTS THE ARCHITECT'S MORAL RIGHTS TO BE IDENTIFIED AS THE AUTHOR OF THIS WORK. NO PART OF ANY DESIGN BY THE ARCHITECT MAY BE REGISTERED BY THE CLIENT WITHOUT THE THE CONSENT OF THE ARCHITECT IN WRITING. THE DRAWING MAY NOT BE USED FOR REPRODUCTION OF THE DESIGN FOR ANY PART OF ANY EXTENSION OF THE PROJECT, AND/OR FOR ANY OTHER PROJECT EXCEPT ON PAYMENT OF A LICENSE FEE AGREED OR SUBSEQUENTLY AGREED. THE ARCHITECT SHALL NOT BE LIABLE IF THE DRAWING IS MODIFIED OTHER THAN BY OR WITH THE CONSENT OF THE ARCHITECT OR USED FOR ANY PURPOSE OTHER THAN THE PURPOSES FOR WHICH IT WAS PREPARED. IF AT ANY TIME THE CLIENT IS IN DEFAULT OF PAYMENT OF ANY FEES OR OTHER AMOUNTS PROPERLY DUE, THE ARCHITECT MAY SUSPEND FURTHER USE OF THE LICENSE ON GIVING 7 DAYS' NOTICE OF THE INTENTION OF DOING SO. NO DIMENSIONS TO BE SCALED FROM THIS DRAWING. THE ARCHITECT MUST BE INFORMED OF ANY DISCREPANCY ON THE DRAWINGS.

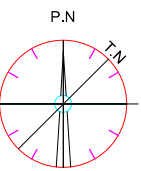

CLIENT ADDRESS	23 ASTONS ROAD MOOR PARK HA6 2LB
SITE ADDRESS	21 ASTONS ROAD MOOR PARK HA6 2LB


CLIENT NAME:	Mr Paul Singh	AUTHORIZED BY:	Mr Paul Singh	DATE:	APRIL 2017
PROJECT:	EXTENSION AND MODIFICATIONS	DESIGNED BY:	A.M.MERI	DATE:	APRIL 2017
DRAWING TITLE:	LOCATION				
PROJECT NUMBER	1132	PROJECT STAGE	PROP.	DISCIPLINE	AR
DRAWING NUMBER	019	DRAWING SHEETS	A3	DRAWING REVISION	B
SCALE	A1=1:100 A3=1:200				
DRAWING STATUS					

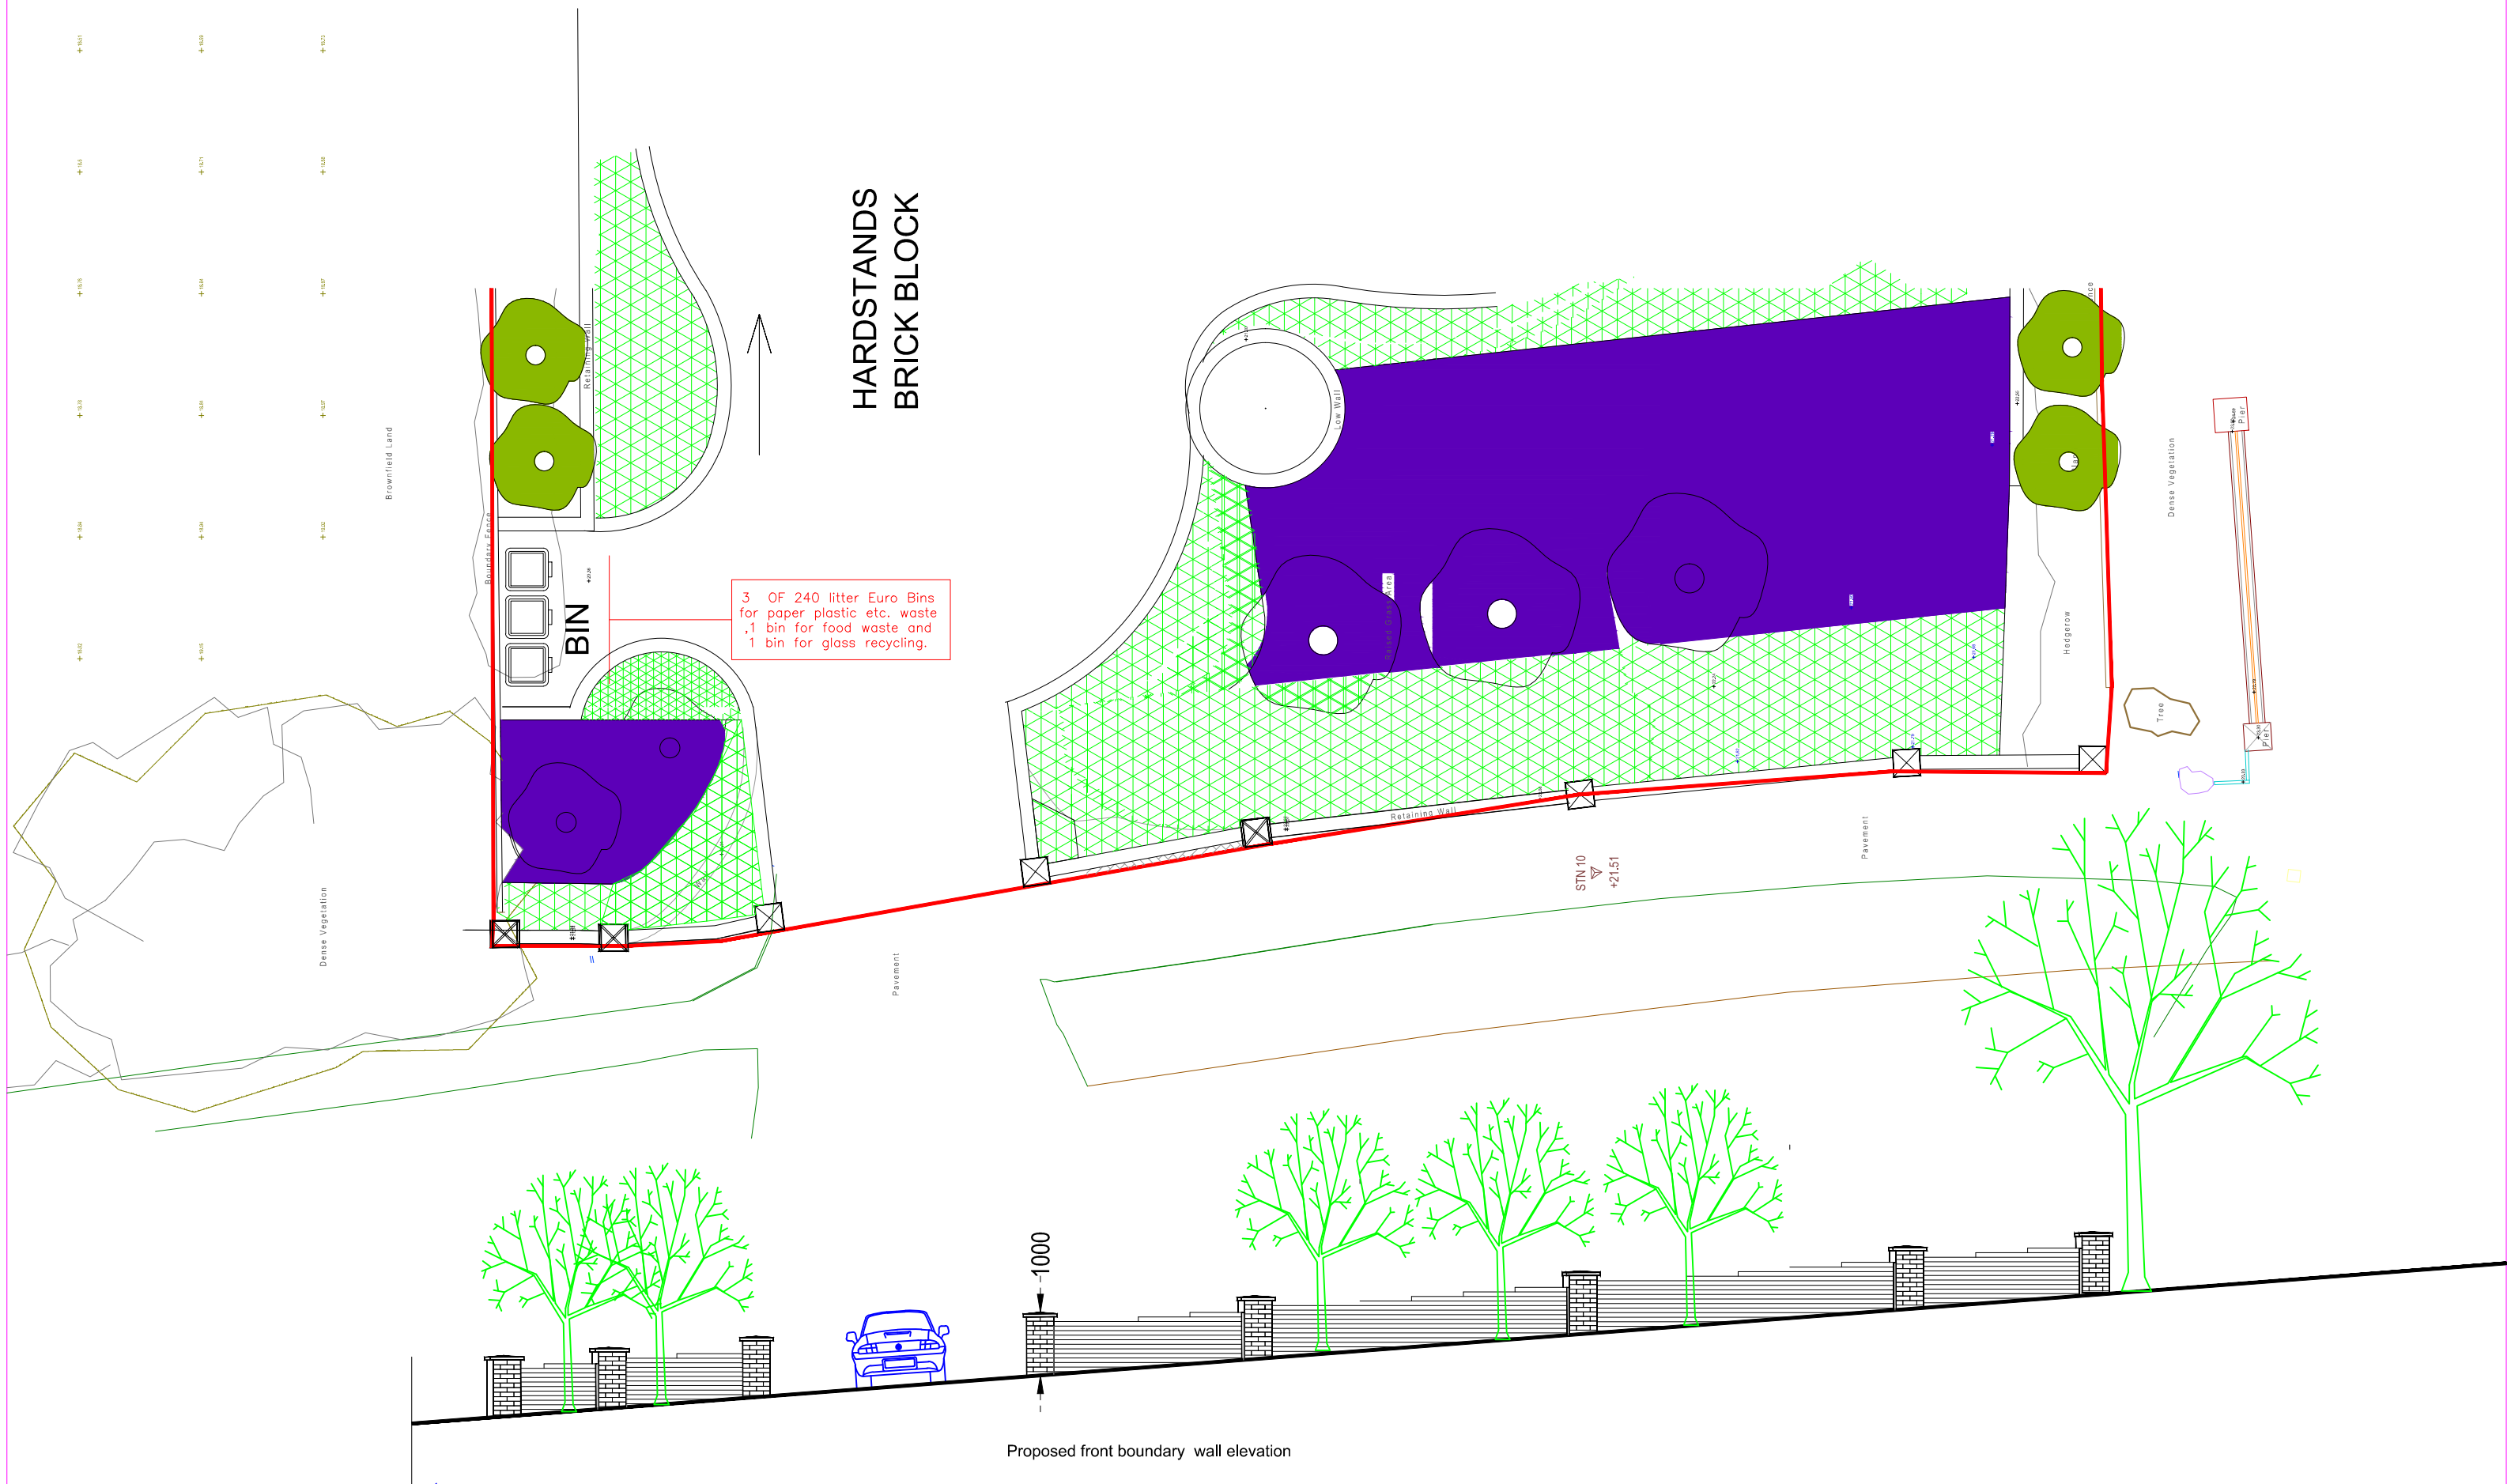

REVISION

DATE	REV.	DESCRIPTION	DRAWN BY	CHD	AUTH.
17 AUGUST 2020	A	AS PER PLANNERS COMMENT DATED 7 AUGUST 2020	MERI	MERI	CLIENT

THE ARCHITECT SHALL OWN THE COPYRIGHT IN THE ORIGINAL WORK PRODUCED IN THE PERFORMANCE OF THE SERVICES AND GENERALLY ASSERTS THE ARCHITECT'S MORAL RIGHTS TO BE IDENTIFIED AS THE AUTHOR OF THIS WORK. NO PART OF ANY DESIGN BY THE ARCHITECT MAY BE REGISTERED BY THE CLIENT WITHOUT THE THE CONSENT OF THE ARCHITECT IN WRITING. THE DRAWING MAY NOT BE USED FOR REPRODUCTION OF THE DESIGN FOR ANY PART OF ANY EXTENSION OF THE PROJECT, AND/OR FOR ANY OTHER PROJECT EXCEPT ON PAYMENT OF A LICENSE FEE AGREED OR SUBSEQUENTLY AGREED. THE ARCHITECT SHALL NOT BE LIABLE IF THE DRAWING IS MODIFIED OTHER THAN BY OR WITH THE CONSENT OF THE ARCHITECT OR USED FOR ANY PURPOSE OTHER THAN THE PURPOSES FOR WHICH IT WAS PREPARED. IF AT ANY TIME THE CLIENT IS IN DEFAULT OF PAYMENT OF ANY FEES OR OTHER AMOUNTS PROPERLY DUE, THE ARCHITECT MAY SUSPEND FURTHER USE OF THE LICENSE ON GIVING 7 DAYS' NOTICE OF THE INTENTION OF DOING SO. NO DIMENSIONS TO BE SCALED FROM THIS DRAWING. THE ARCHITECT MUST BE INFORMED OF ANY DISCREPANCY ON THE DRAWINGS.

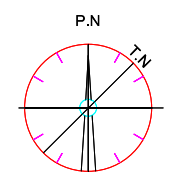

CLIENT ADDRESS	
23 ASTONS ROAD MOOR PARK HA6 2LB	
SITE ADDRESS	
21 ASTONS ROAD MOOR PARK HA6 2LB	

CLIENT NAME:		AUTHORIZED BY:		DATE:	
Mr Paul Singh		Mr Paul Singh		APRIL 2017	
PROJECT:		DESIGNED BY:		DATE:	
EXTENSION AND MODIFICATIONS		A.M.MERI		APRIL 2017	
DRAWING TITLE:				LOCATION:	
DRAWING STATUS					
PROJECT NUMBER	PROJECT STAGE	DISCIPLINE	DRAWING NUMBER	DRAWING SHEETS	DRAWING REVISION
1132	PROP.	AR	016	A3	A
SCALE					
A3=1:100					