


© Crown copyright and database rights 2020 Ordnance Survey 100048957. The representation of road, track or path is no evidence of a boundary or right of way. The representation of features as lines is no evidence of a property boundary.

Supplied by: www.ukmapcentre.com
 Serial No: 187914
 Centre Coordinates: 504905, 196092
 Production Date: 02/07/2020 10:30:12

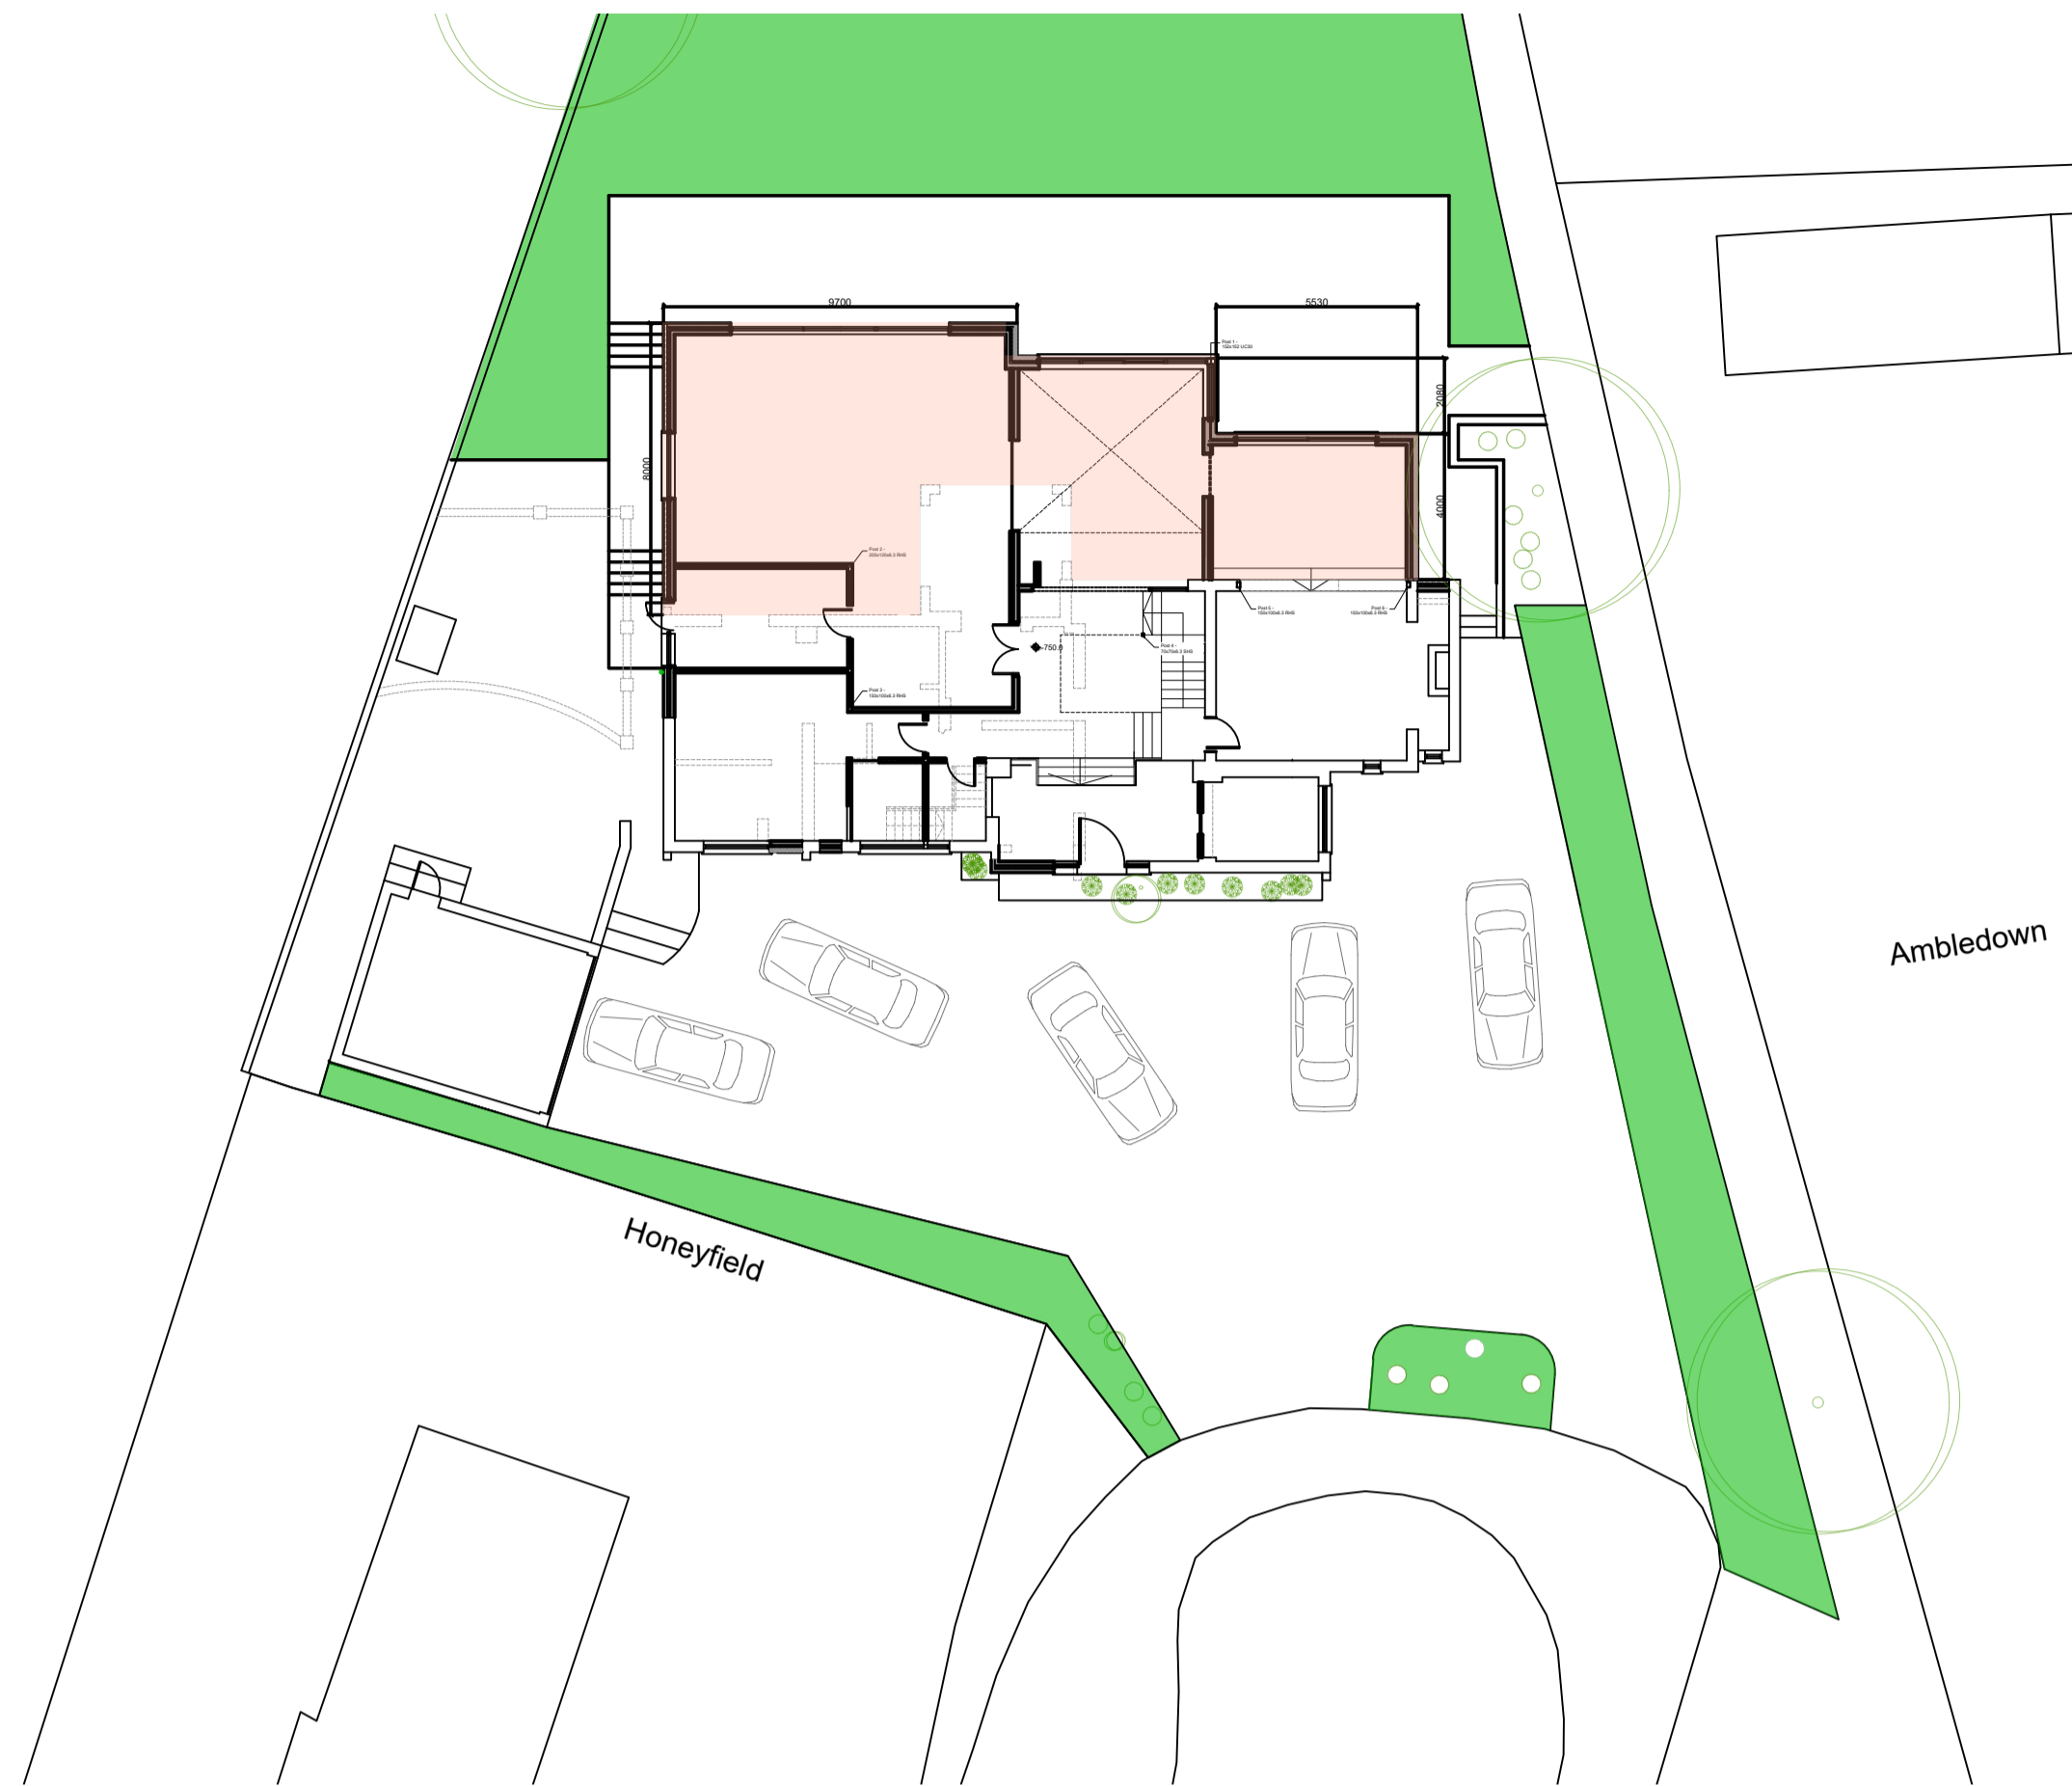


**SITE PLAN SHOWING EXTENT OF EXTENSION APPROVED UNDER PLANNING REFERENCE
SCALE 1:200**




THE STRUCTURAL ENGINEERS DRAWINGS SET OUT ALL STRUCTURAL ELEMENTS WITH STRUCTURAL CALCULATIONS TO BE FULLY ADOPTED WITHIN WORKS.
ANY DIFFERENCE BETWEEN THE ARCHITECTS DRAWINGS AND THAT OF THE STRUCTURAL ENGINEERS OR CONSULTANTS DRAWINGS SHALL BE NOTIFIED TO THE ARCHITECTS CORPORATION IN WRITING UPON DISCOVERY AND PRIOR TO CONSTRUCTION OR TENDER.
THE CONTRACTOR IS DEEMED TO HAVE READ ALL ISSUED DRAWINGS AND CALCULATIONS UPON ISSUE OF HIS TENDER OR START ON SITE AND SHALL BE RESPONSIBLE FOR ANY ISSUE ARISING THEREFROM.

DO NOT SCALE OFF THIS DRAWING
ALL DIMENSIONS TO BE CHECKED ON SITE
ANY DISCREPANCIES TO BE REPORTED TO THE ARCHITECTS CORPORATION ASAP.

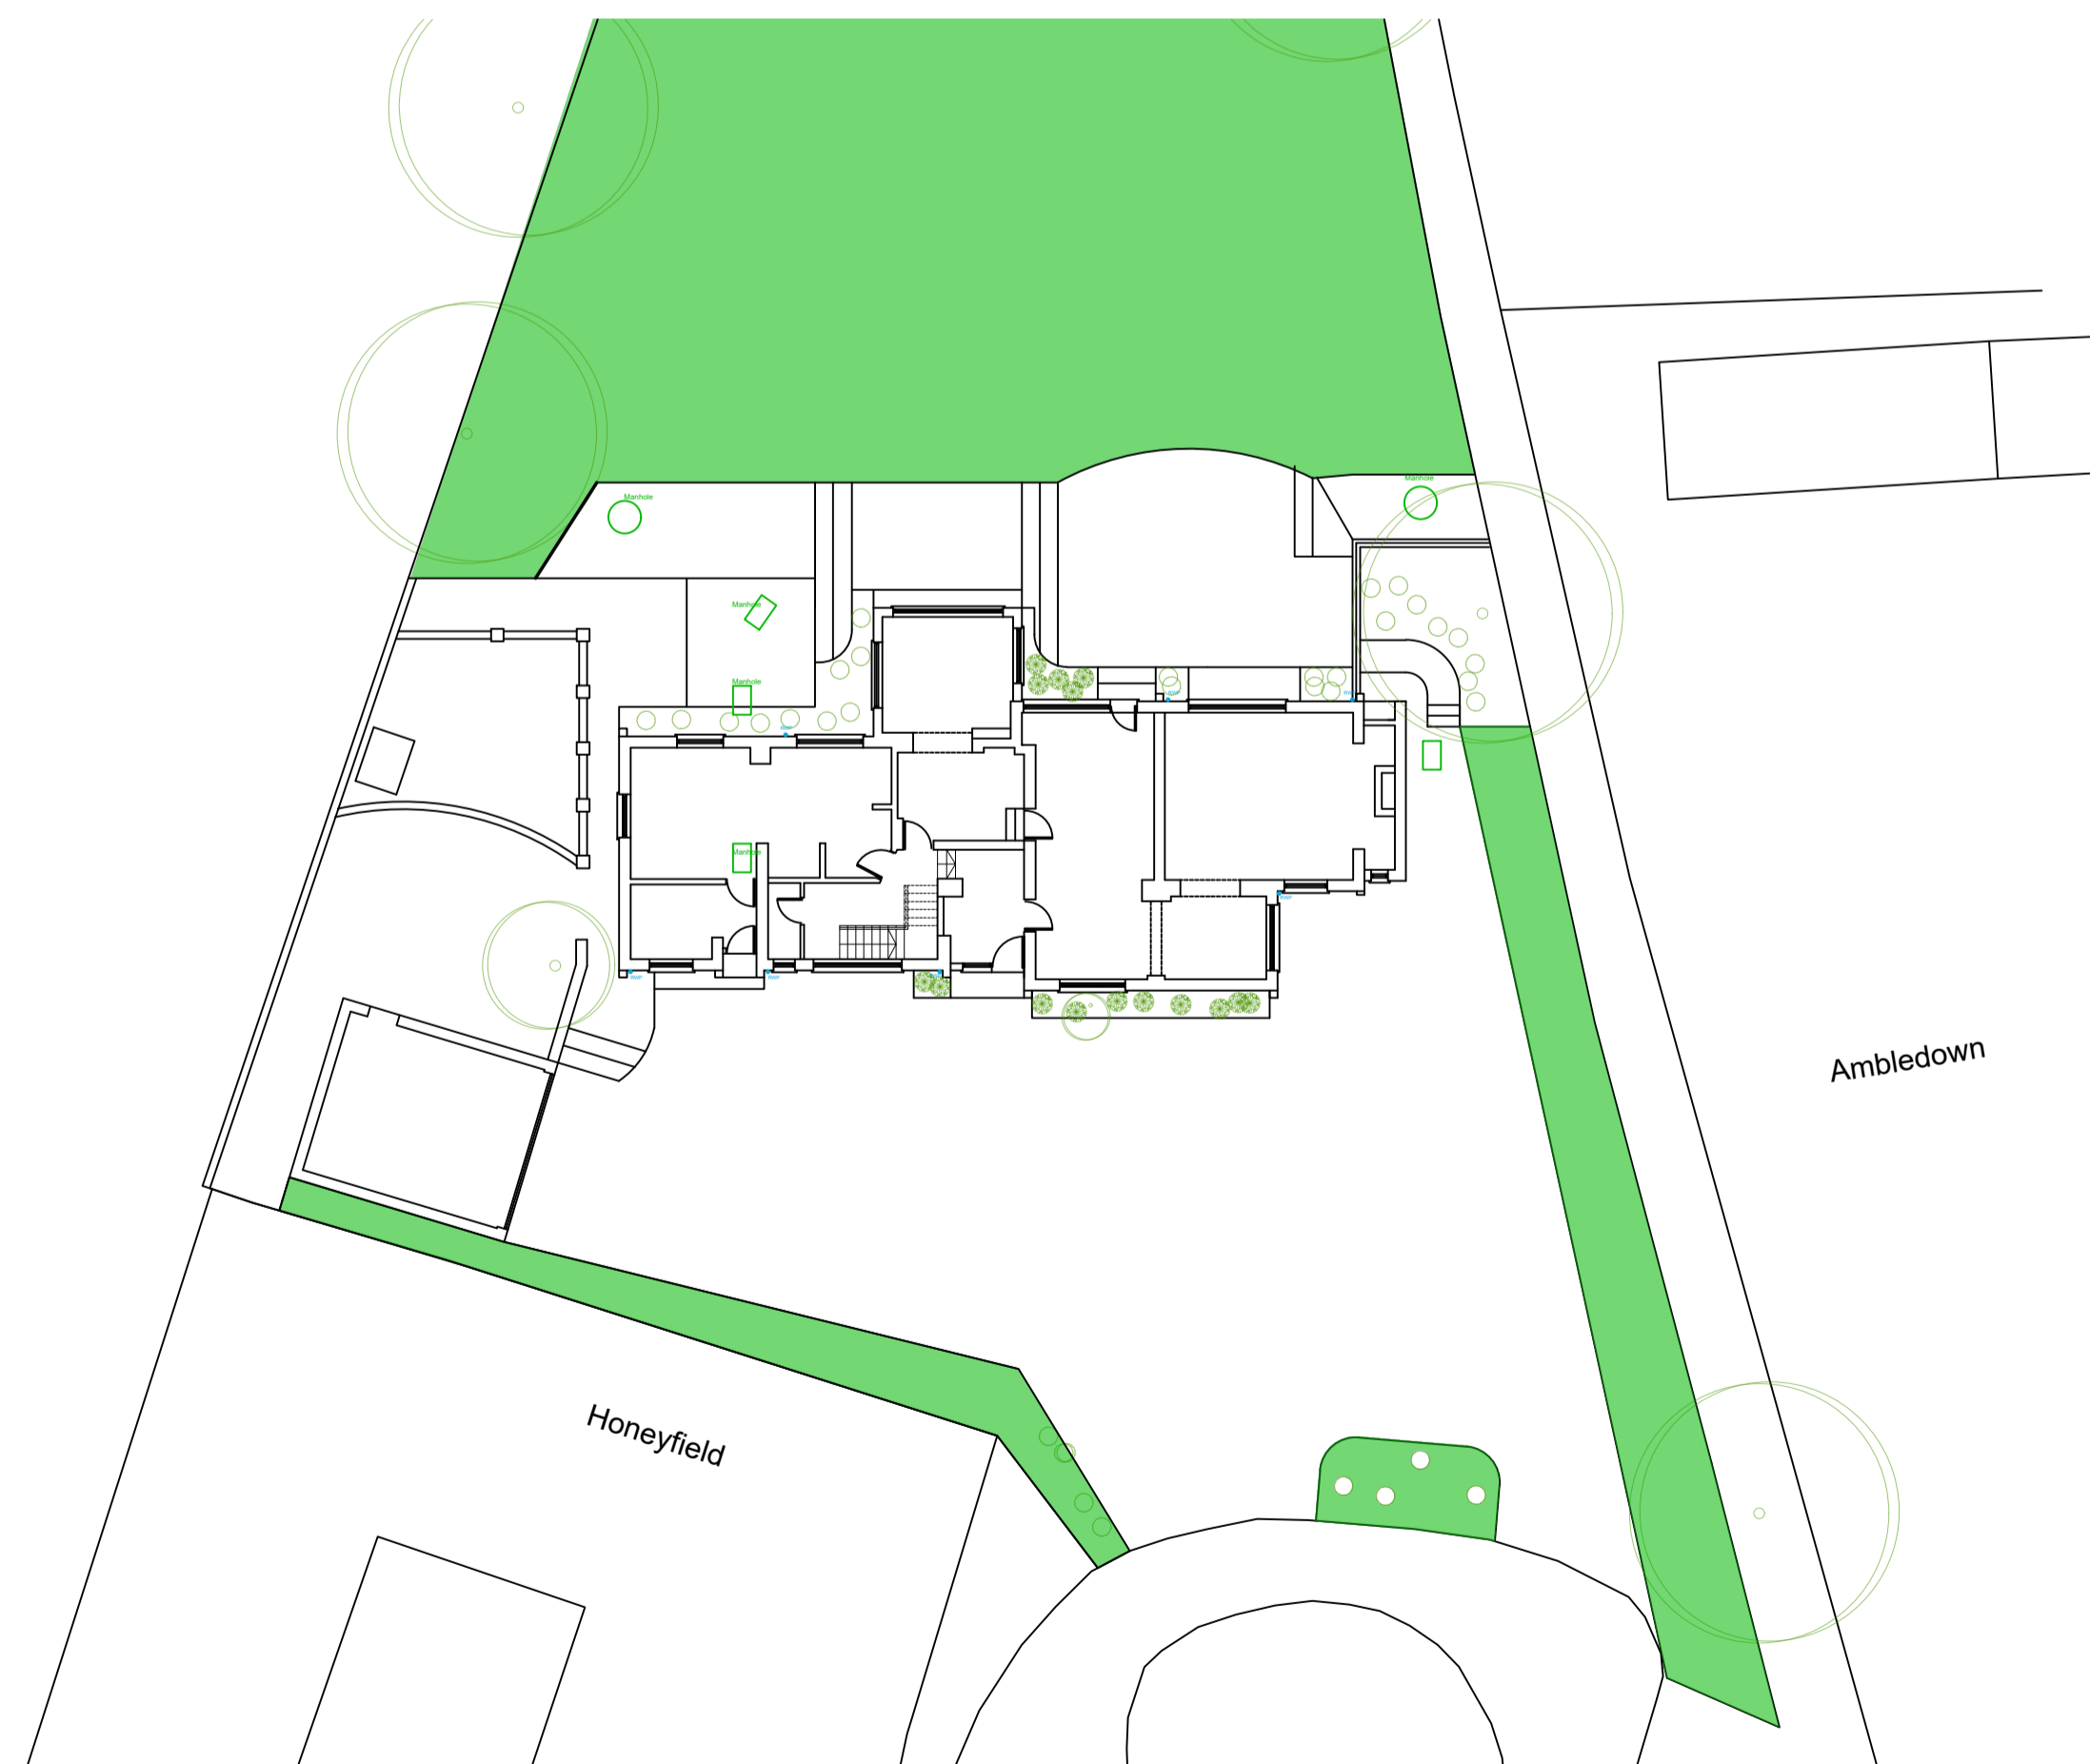


**EXISTING SITE PLAN
SCALE 1:200**

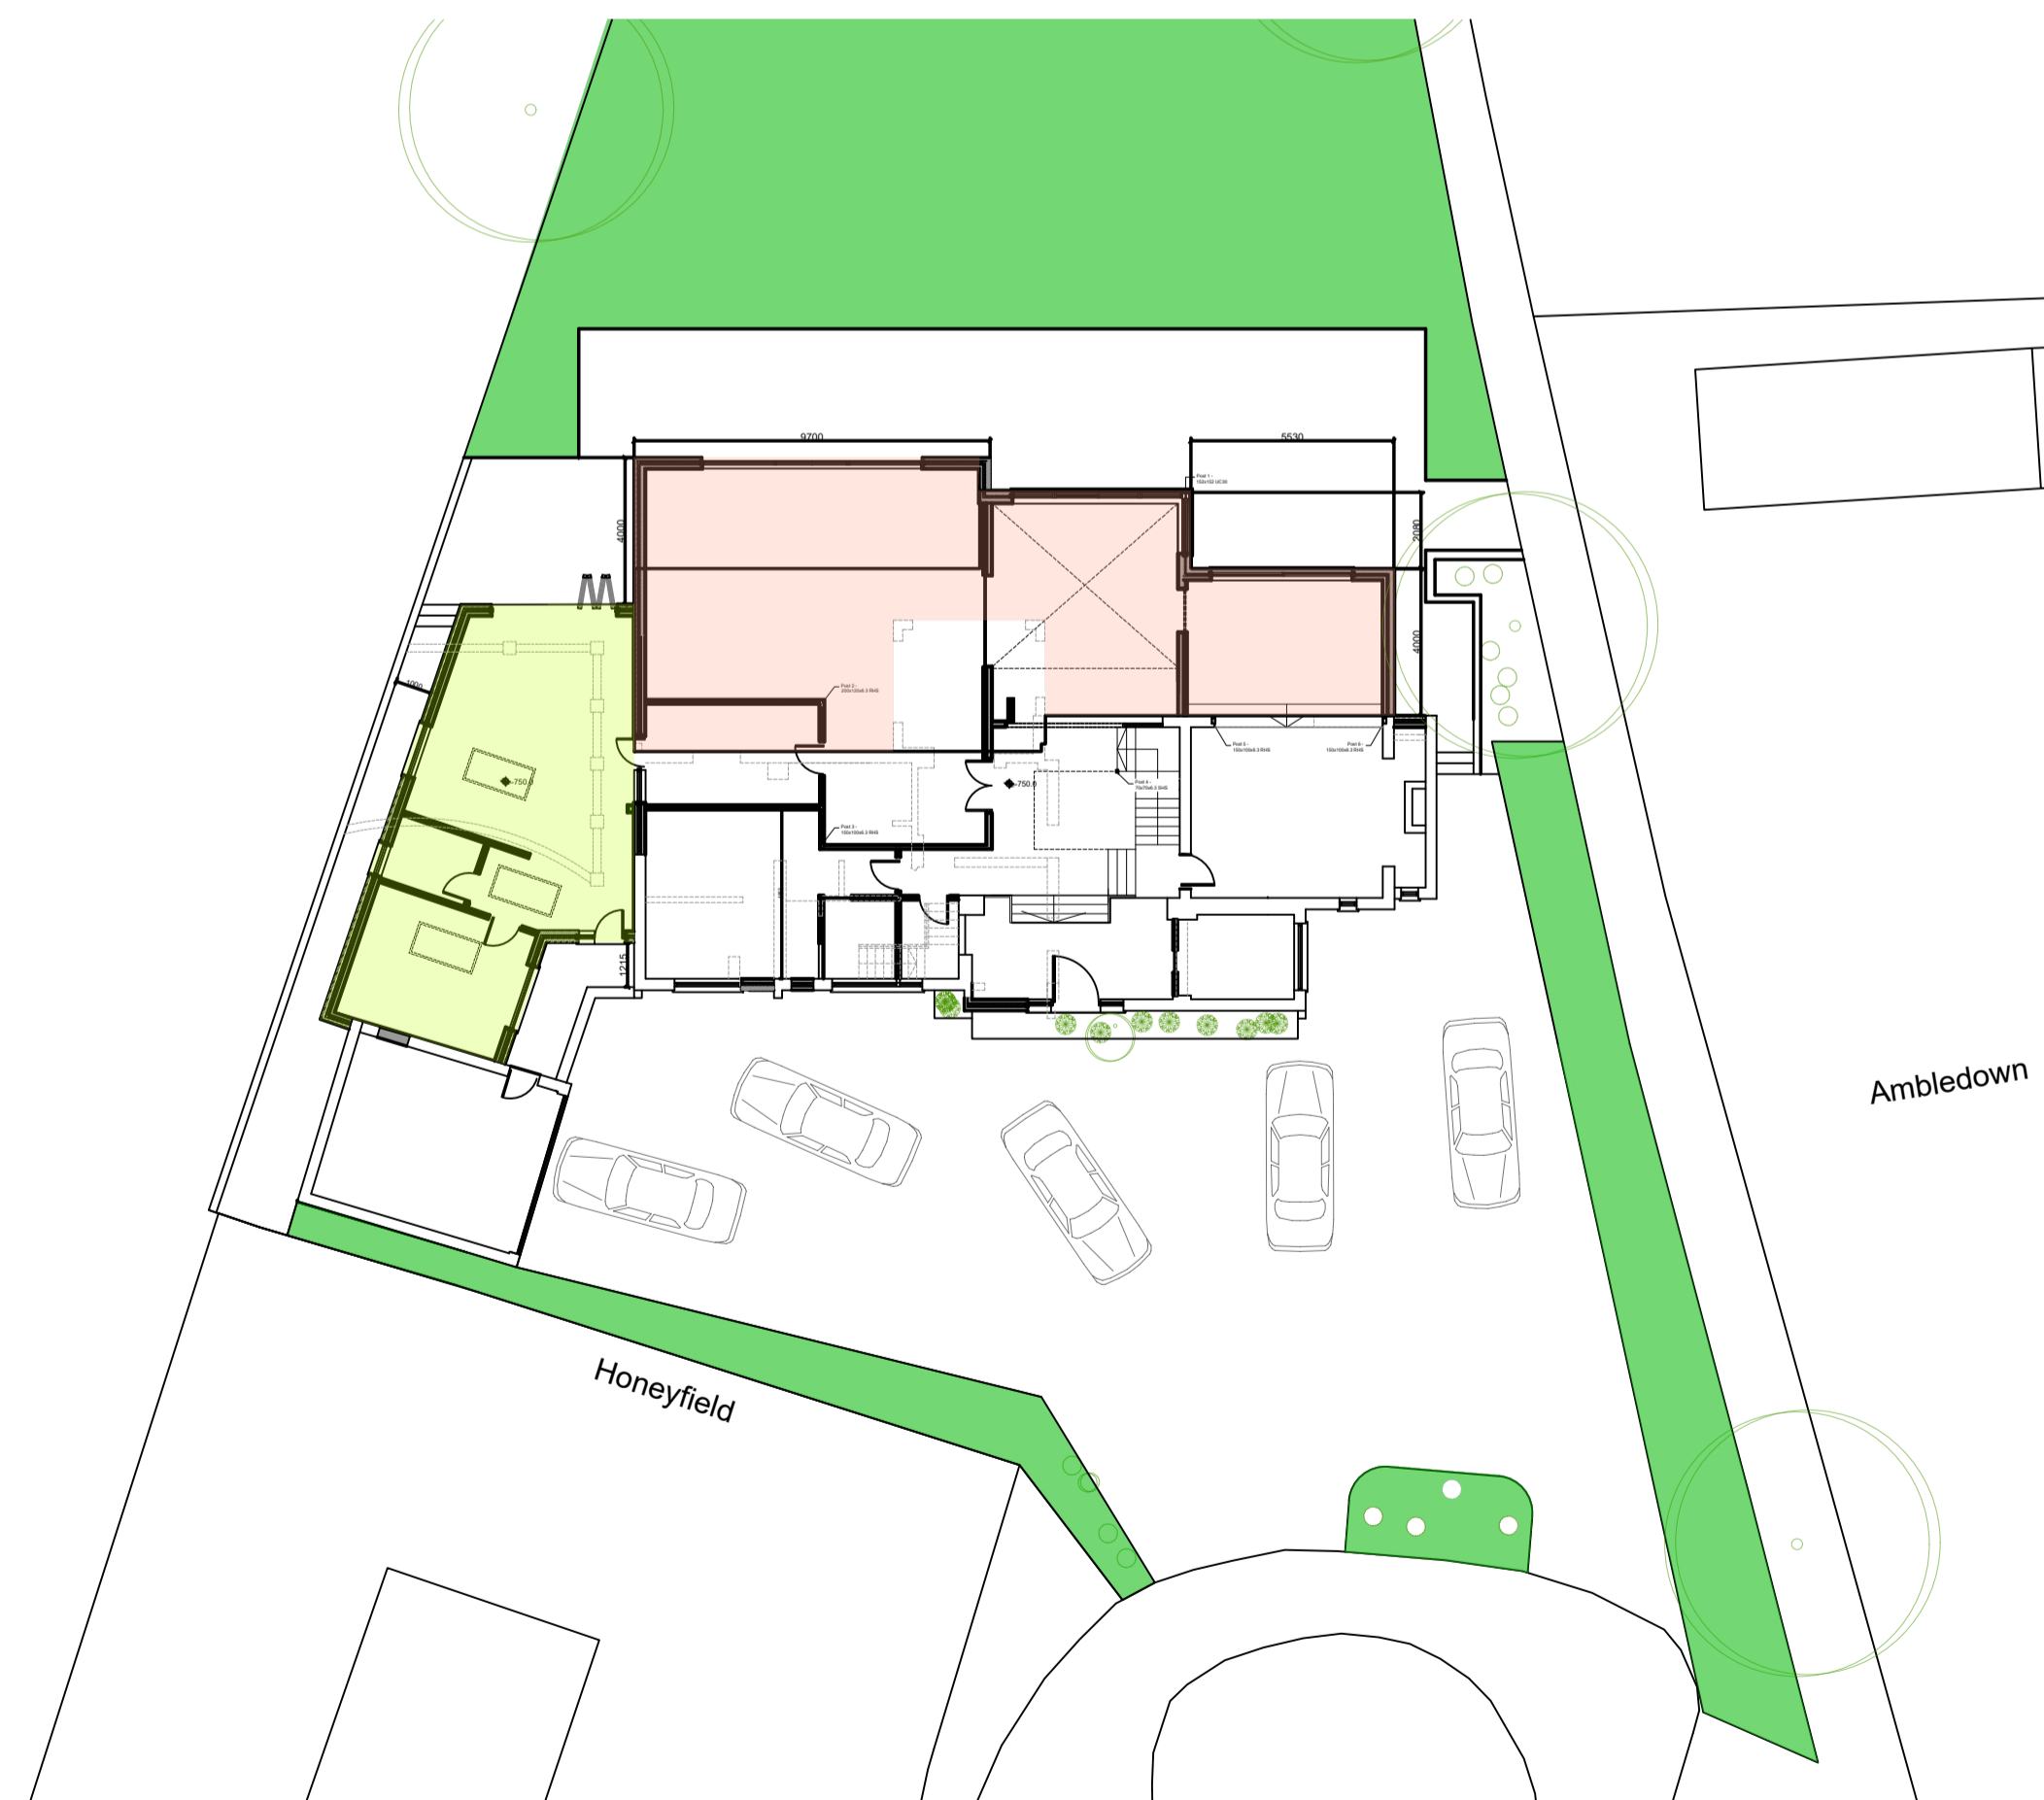

**PROPOSED SITE PLAN
SCALE 1:200**

REVISIONS:

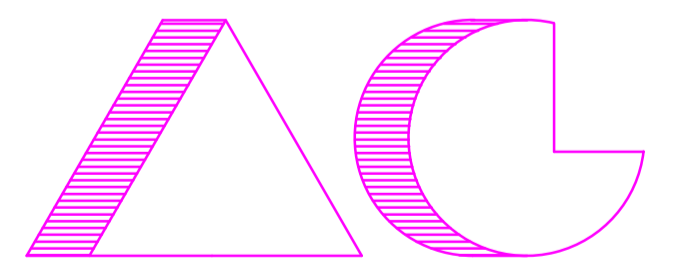

ARCHITECTS AND CHARTERED SURVEYORS

PROJECT:
WILLOW TERN
LOUDWATER
RICKMANSWORTH
WD3 4LD
TITLE:
SITE PLANS **FOR PLANNING PURPOSES ONLY**

SCALE: 1:100@A1
DATE: 26.08.2020

3327 PLANX 4




EXISTING FRONT ELEVATION



EXISTING SOUTH FACING SIDE ELEVATION




EXISTING REAR ELEVATION

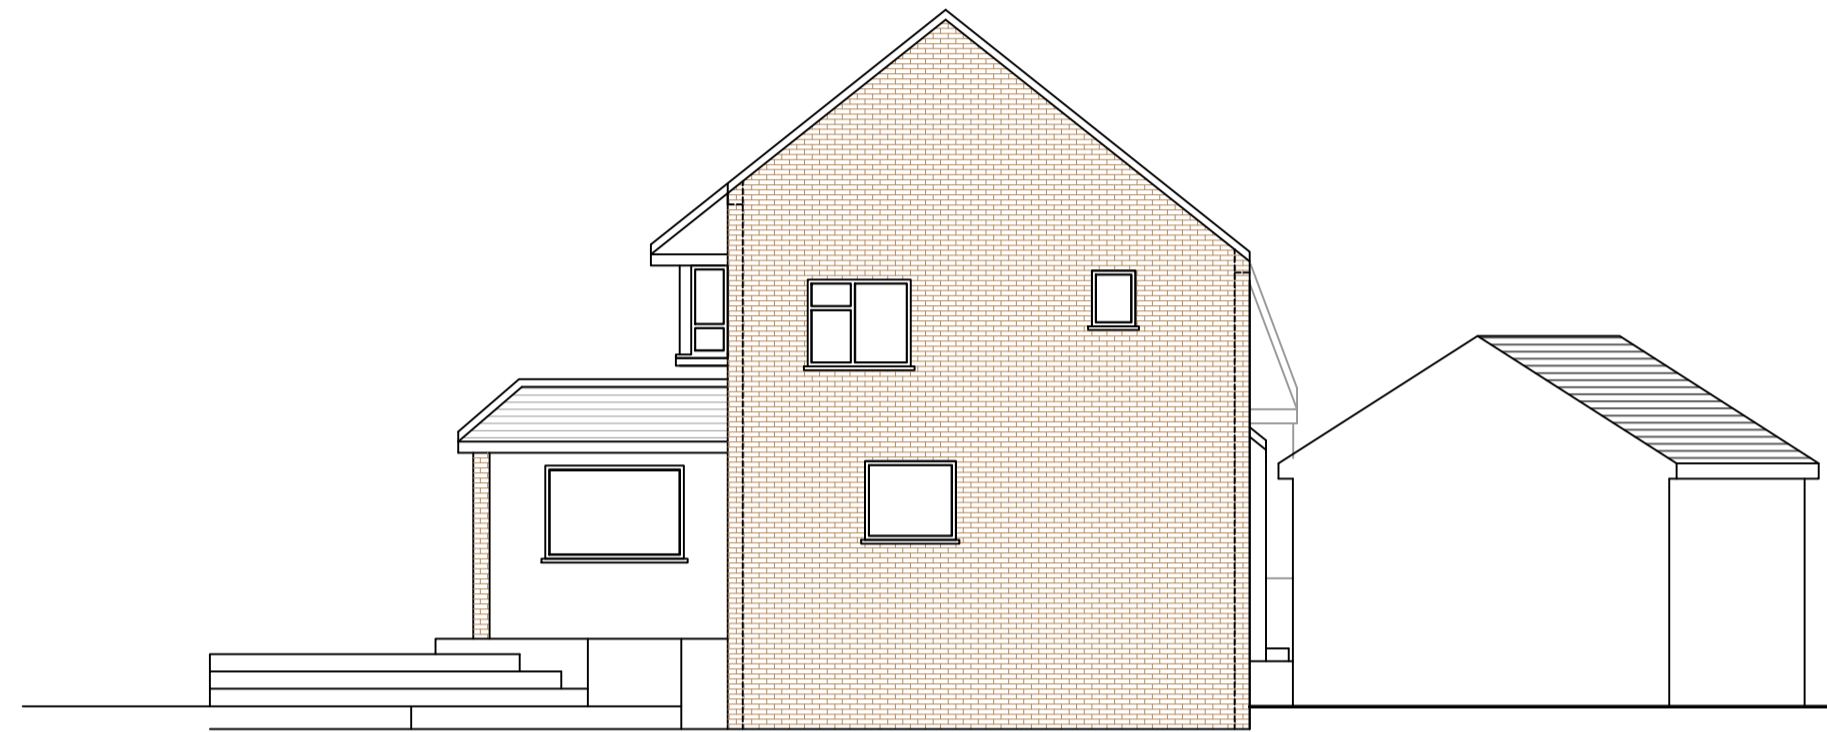

EXISTING NORTH FACING SIDE ELEVATION




PROPOSED FRONT ELEVATION

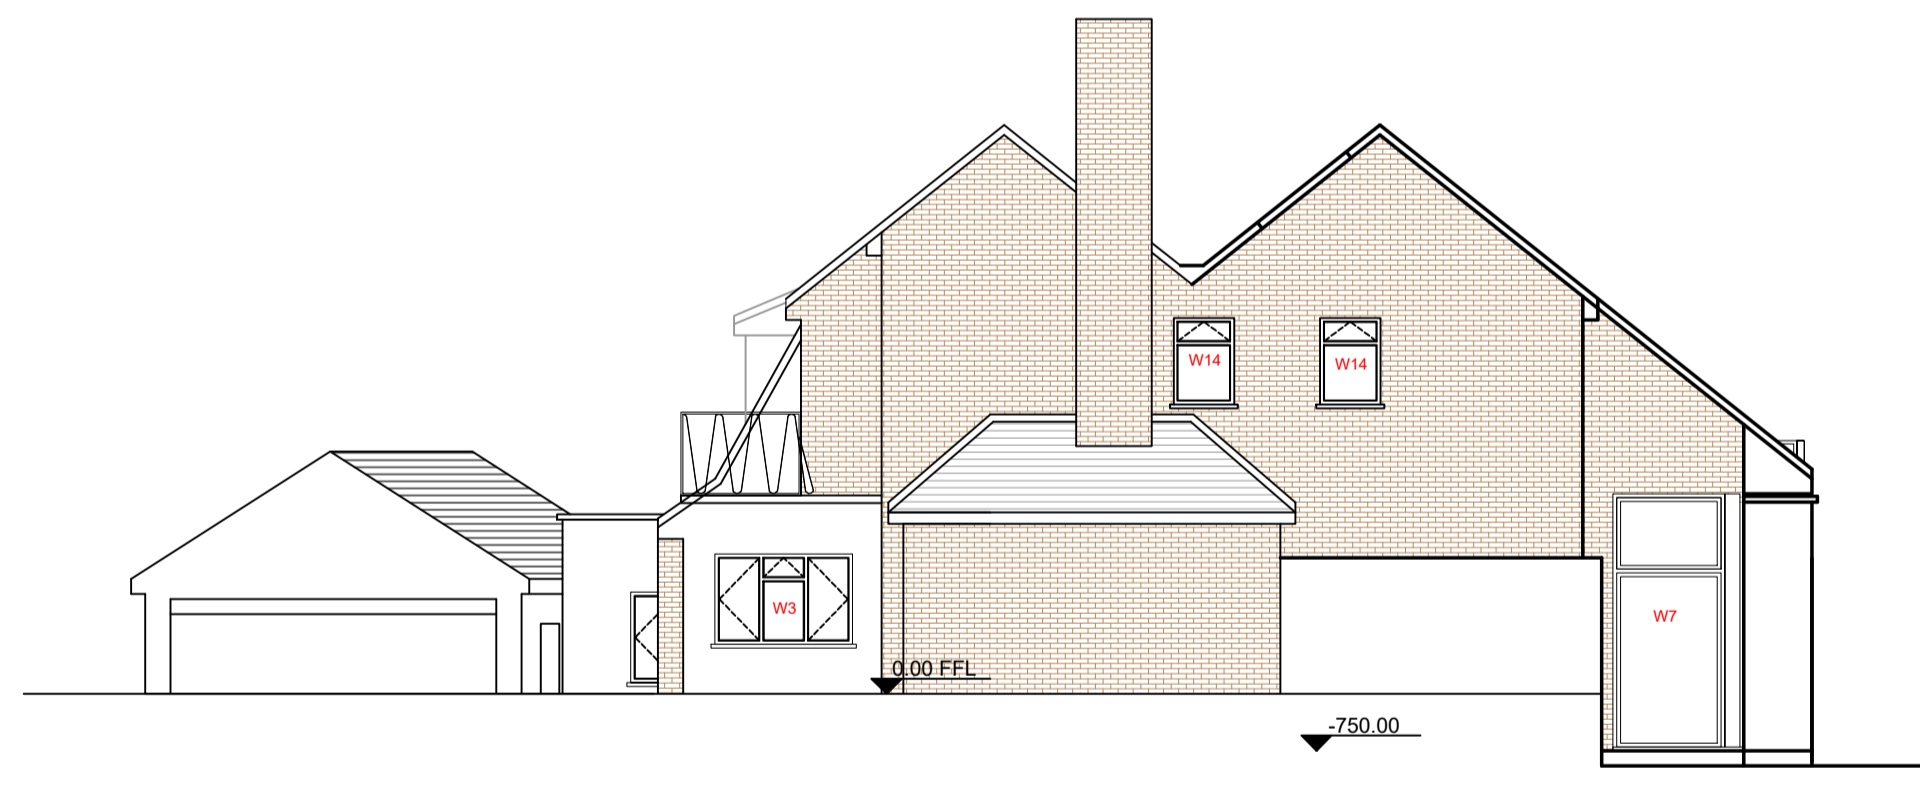

PROPOSED SOUTH FACING SIDE ELEVATION



PROPOSED REAR ELEVATION

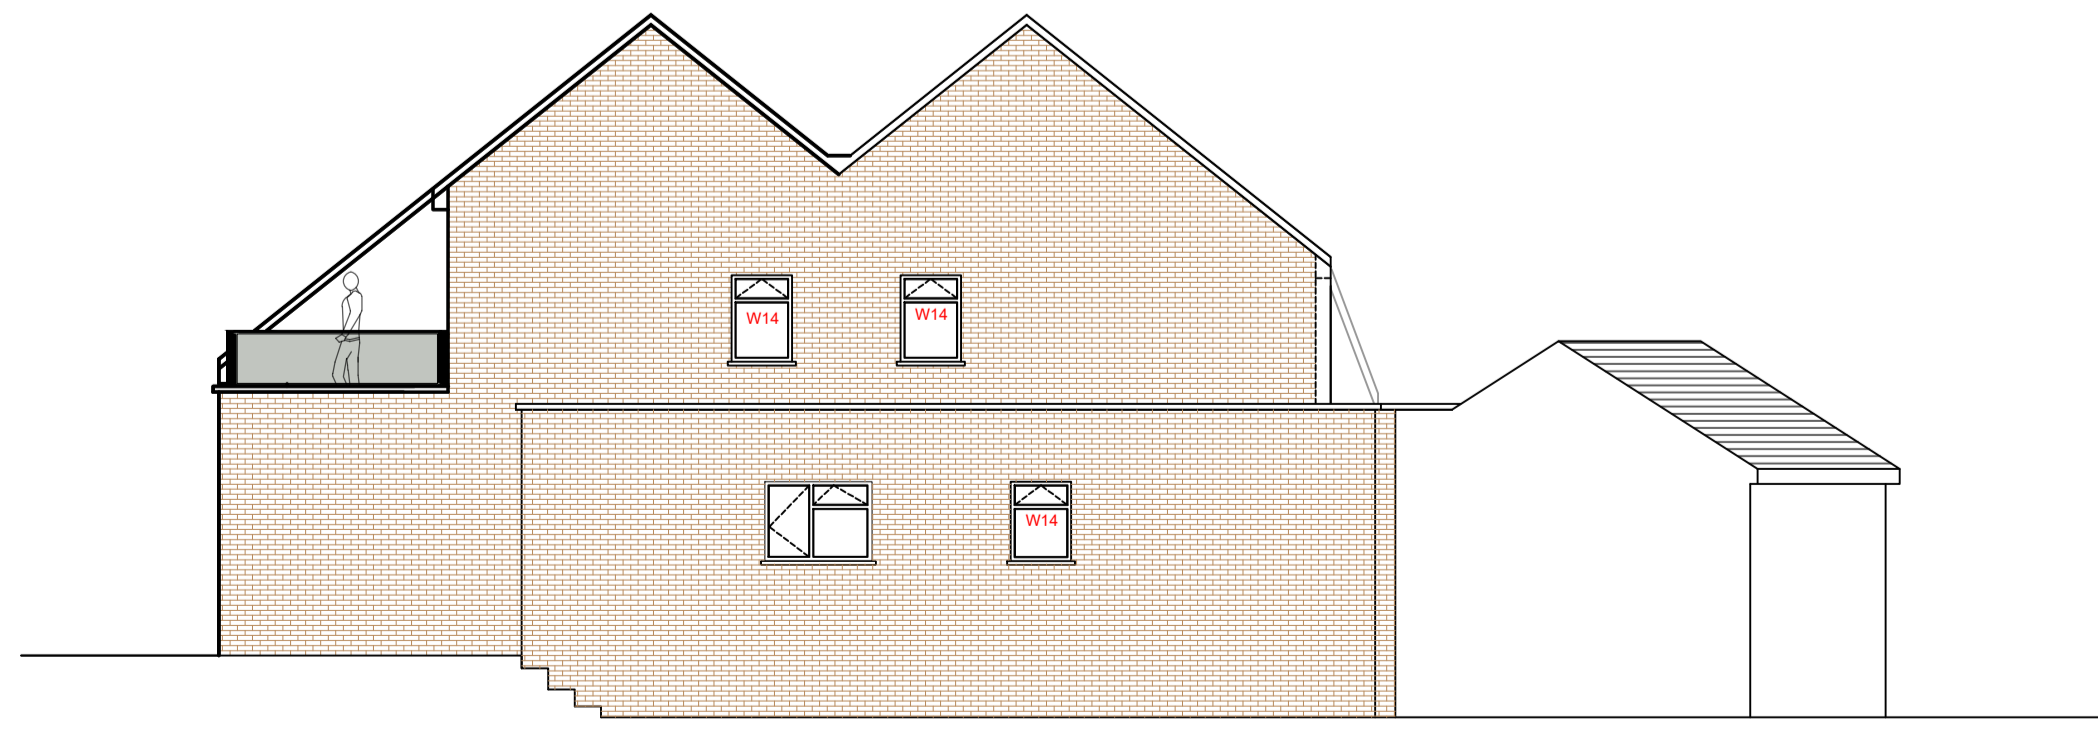


PROPOSED NORTH FACING SIDE ELEVATION

THE STRUCTURAL ENGINEERS DRAWINGS SET OUT ALL STRUCTURAL ELEMENTS WITH STRUCTURAL CALCULATIONS TO BE FULLY ADOPTED WITHIN WORKS.
ANY DIFFERENCE BETWEEN THE ARCHITECTS DRAWINGS AND THAT OF THE STRUCTURAL ENGINEERS OR CONSULTANTS DRAWINGS SHALL BE NOTIFIED TO THE ARCHITECTS CORPORATION IN WRITING UPON DISCOVERY AND PRIOR TO CONSTRUCTION OR TENDER.
THE CONTRACTOR IS DEEMED TO HAVE READ ALL ISSUED DRAWINGS AND CALCULATIONS UPON ISSUE OF HIS TENDER OR START ON SITE AND SHALL BE RESPONSIBLE FOR ANY ISSUE ARISING THERE-FROM.

DO NOT SCALE OFF THIS DRAWING ALL DIMENSIONS TO BE CHECKED ON SITE ANY DISCREPANCIES TO BE REPORTED TO THE ARCHITECTS CORPORATION ASAP.

REVISIONS:

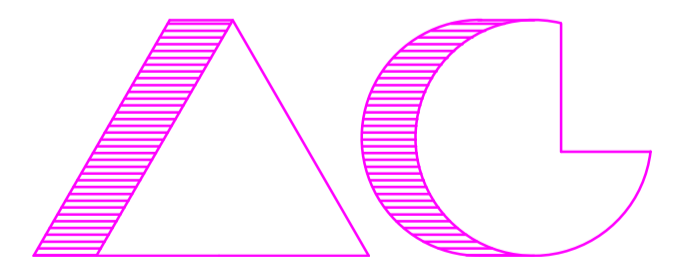



ARCHITECTS AND CHARTERED SURVEYORS

PROJECT:
WILLOW TERN
LOUDWATER
RICKMANSWORTH
WD3 4LD
TITLE:
EXISTING AND PROPOSED ELEVATIONS
PRELIM. FOR CLIENT DISCUSSION ONLY

SCALE: 1:100@A1
DATE: 29.05.2020

3327 PLANX 2

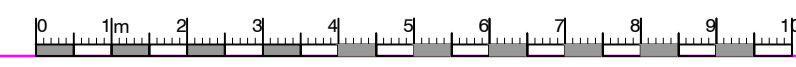

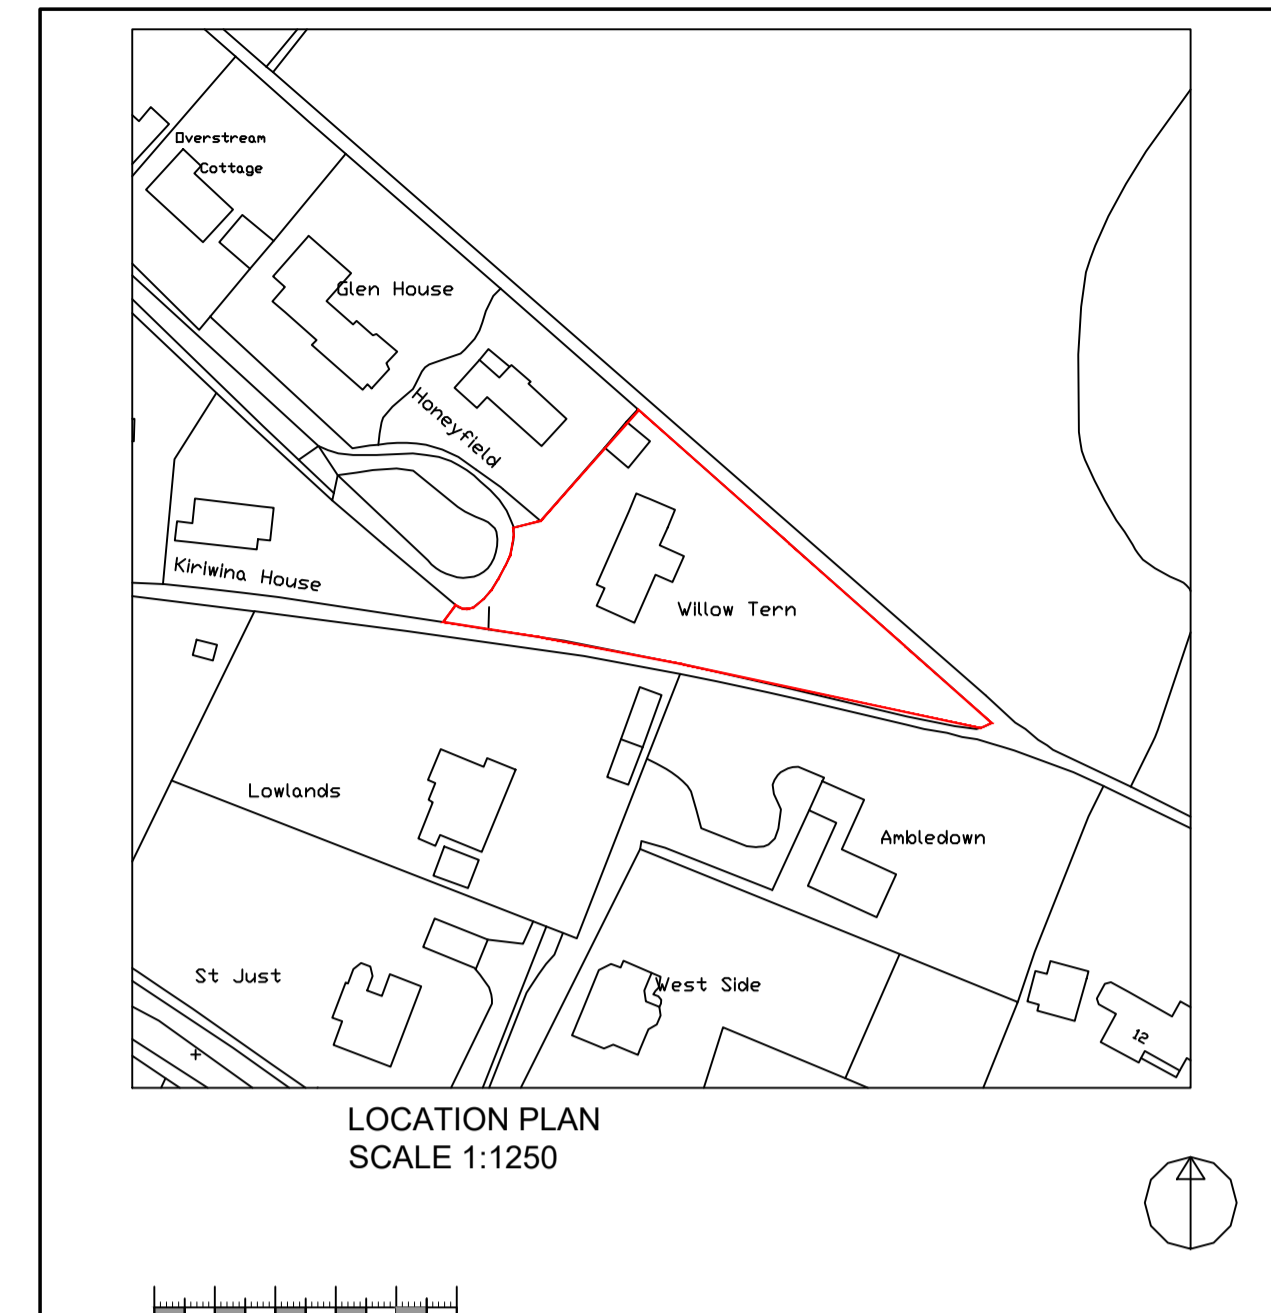

THE STRUCTURAL ENGINEERS DRAWINGS SET OUT ALL STRUCTURAL ELEMENTS WITH STRUCTURAL CALCULATIONS TO BE FULLY ADOPTED WITHIN WORKS.

ANY DIFFERENCE BETWEEN THE ARCHITECTS DRAWINGS AND THAT OF THE STRUCTURAL ENGINEERS OR CONSULTANTS DRAWINGS SHALL BE NOTIFIED TO THE ARCHITECTS CORPORATION IN WRITING UPON DISCOVERY AND PRIOR TO CONSTRUCTION OR TENDER.

THE CONTRACTOR IS DEEMED TO HAVE READ ALL ISSUED DRAWINGS AND CALCULATIONS UPON ISSUE OF HIS TENDER OR START ON SITE AND SHALL BE RESPONSIBLE FOR ANY ISSUE ARISING THEREFROM.

DO NOT SCALE OFF THIS DRAWING
ALL DIMENSIONS TO BE CHECKED ON SITE
ANY DISCREPANCIES TO BE REPORTED TO THE ARCHITECTS CORPORATION ASAP.

REVISIONS:



ARCHITECTS AND CHARTERED SURVEYORS





PROJECT:
WILLOW TERN
LOUDWATER
RICKMANSWORTH
WD3 4LD
TITLE:
EXISTING AND PROPOSED
SITE PLANS AND LOCATION PLAN
FOR PLANNING PURPOSES ONLY

SCALE: 1:100@A1
DATE: 26.08.2020

3327 PLANX 3A

EXISTING SITE PLAN
SCALE 1:200

PROPOSED SITE PLAN
SCALE 1:200

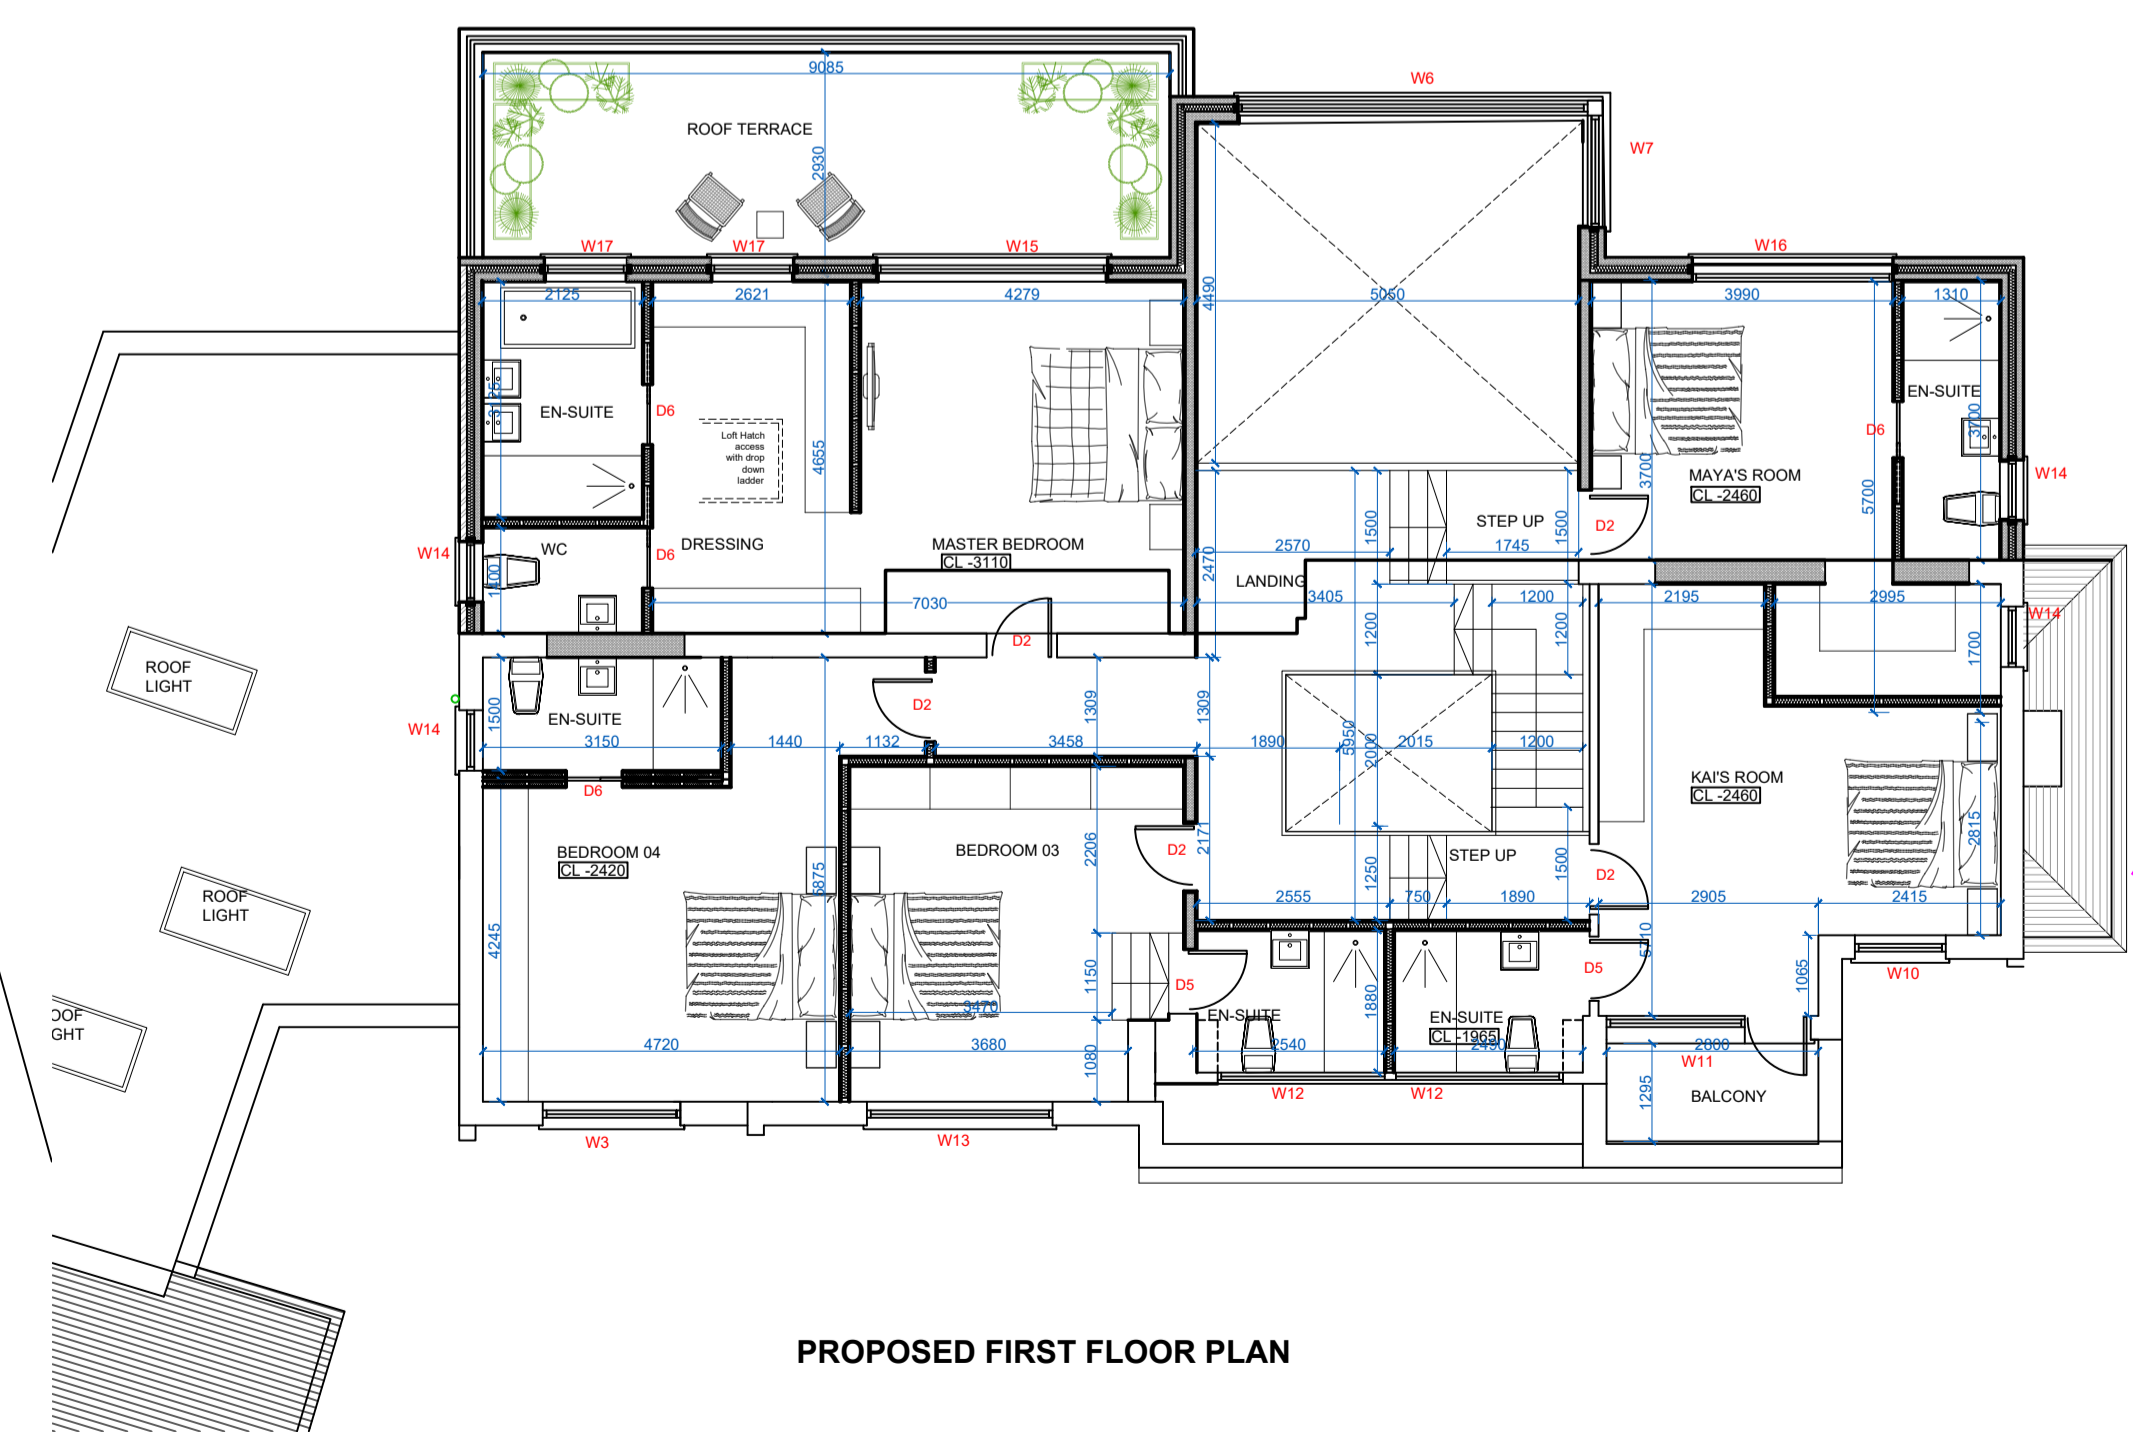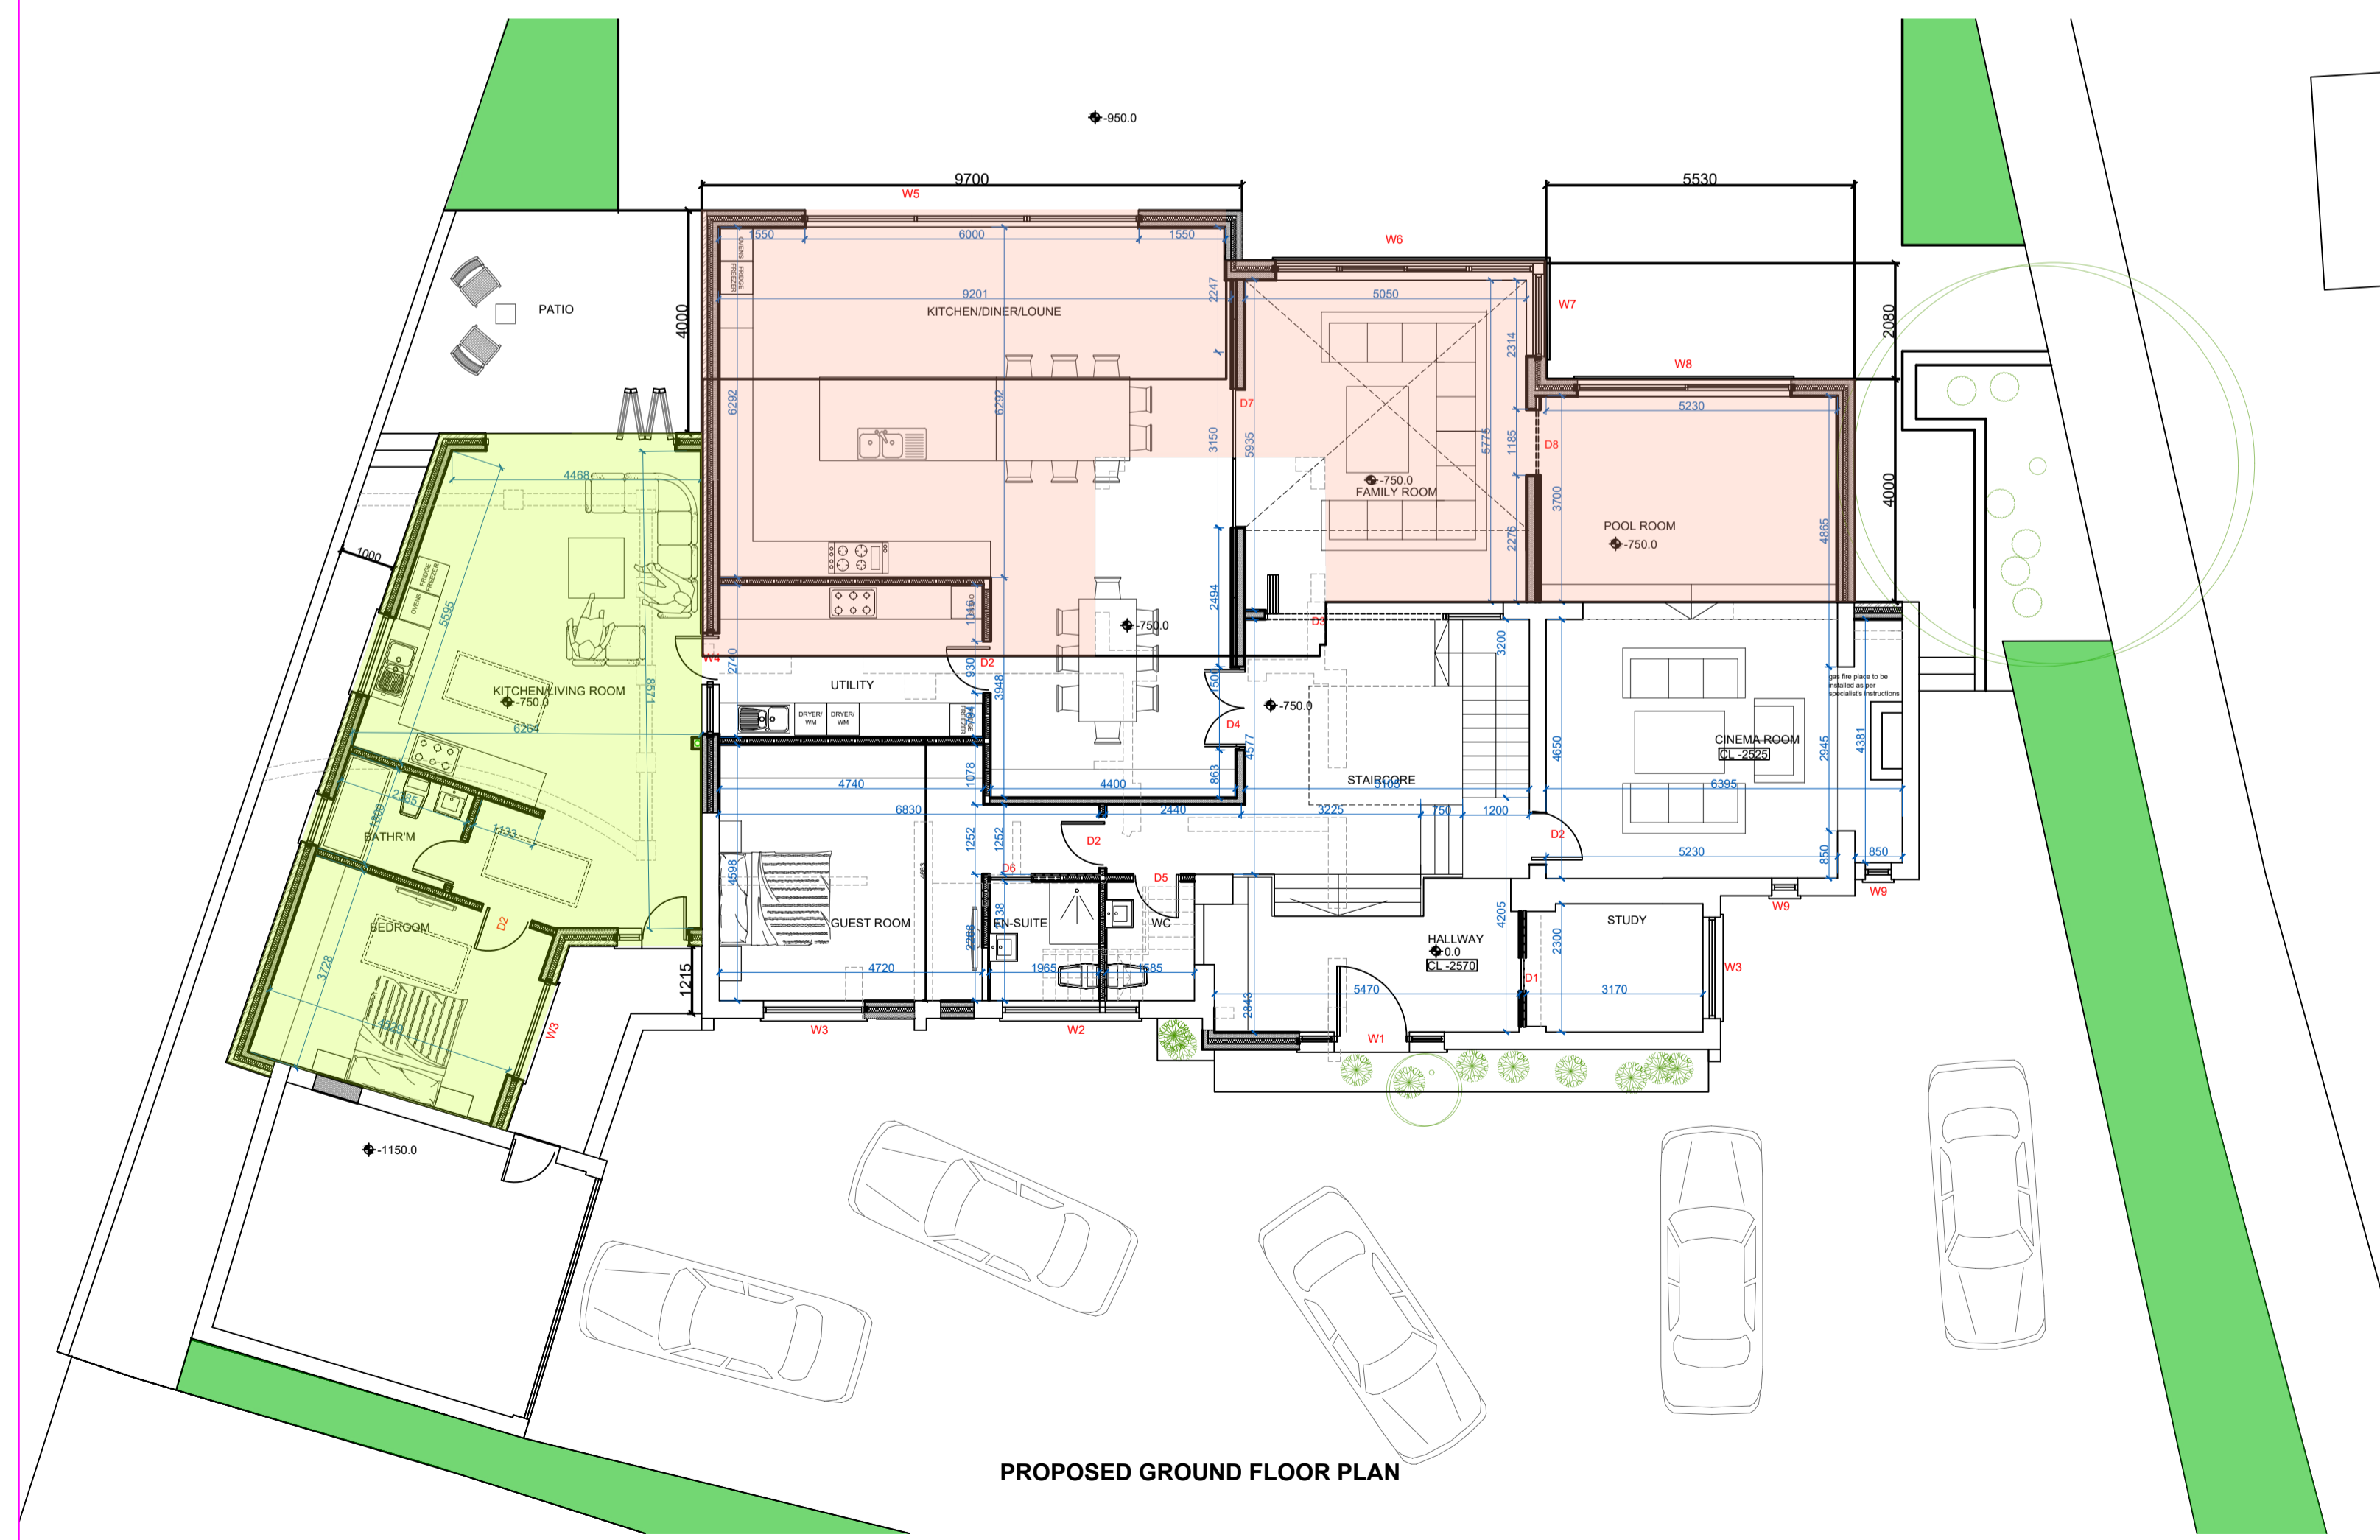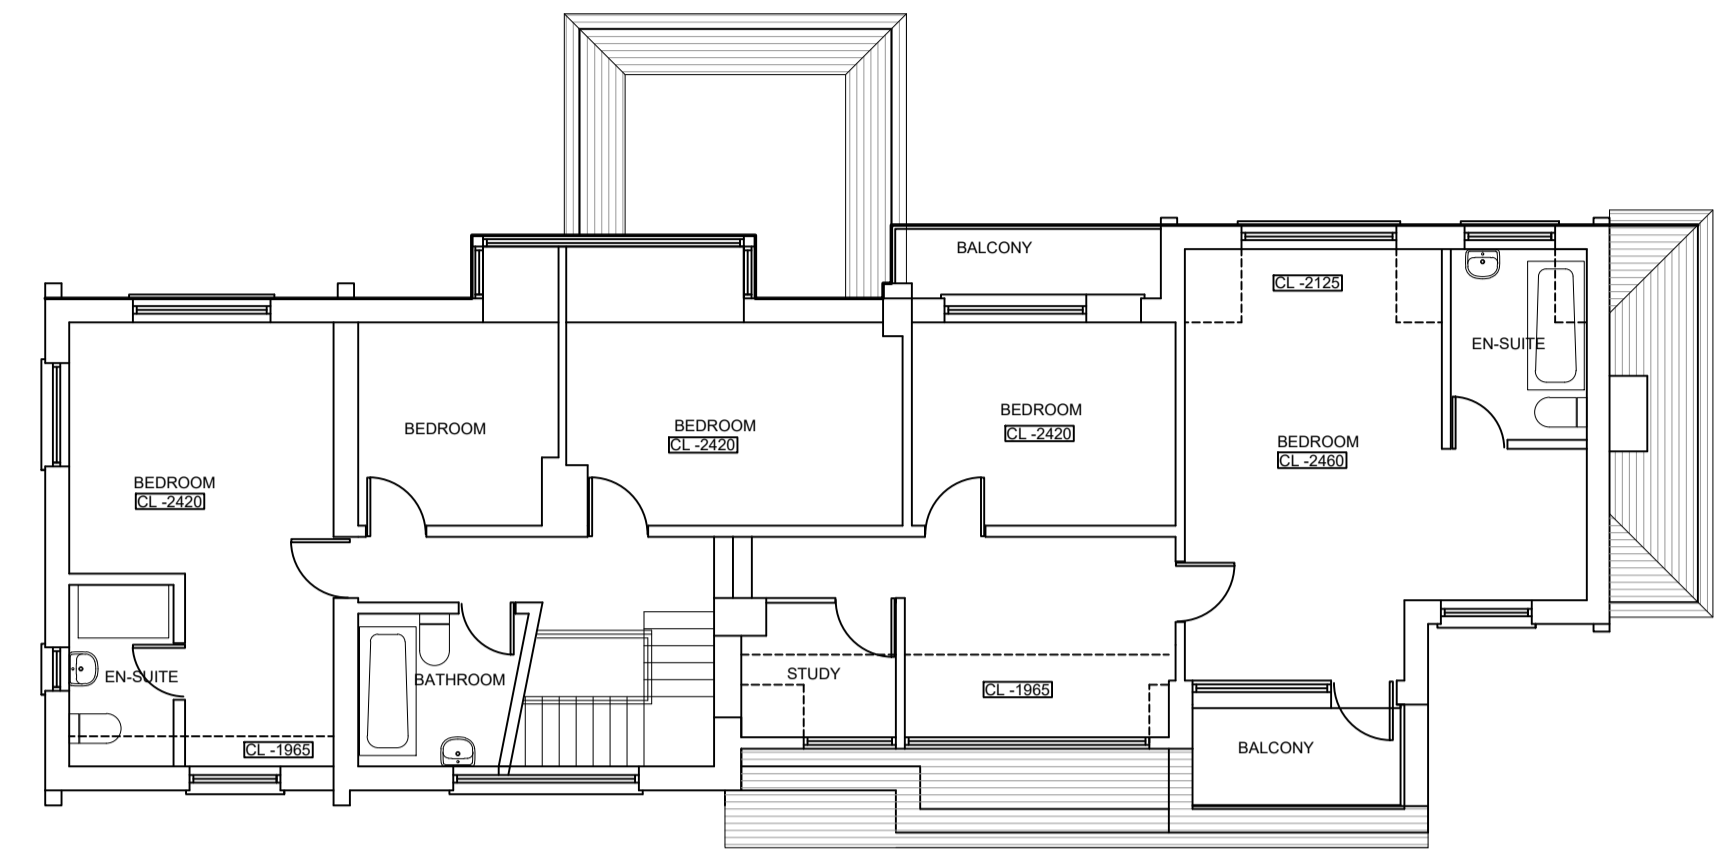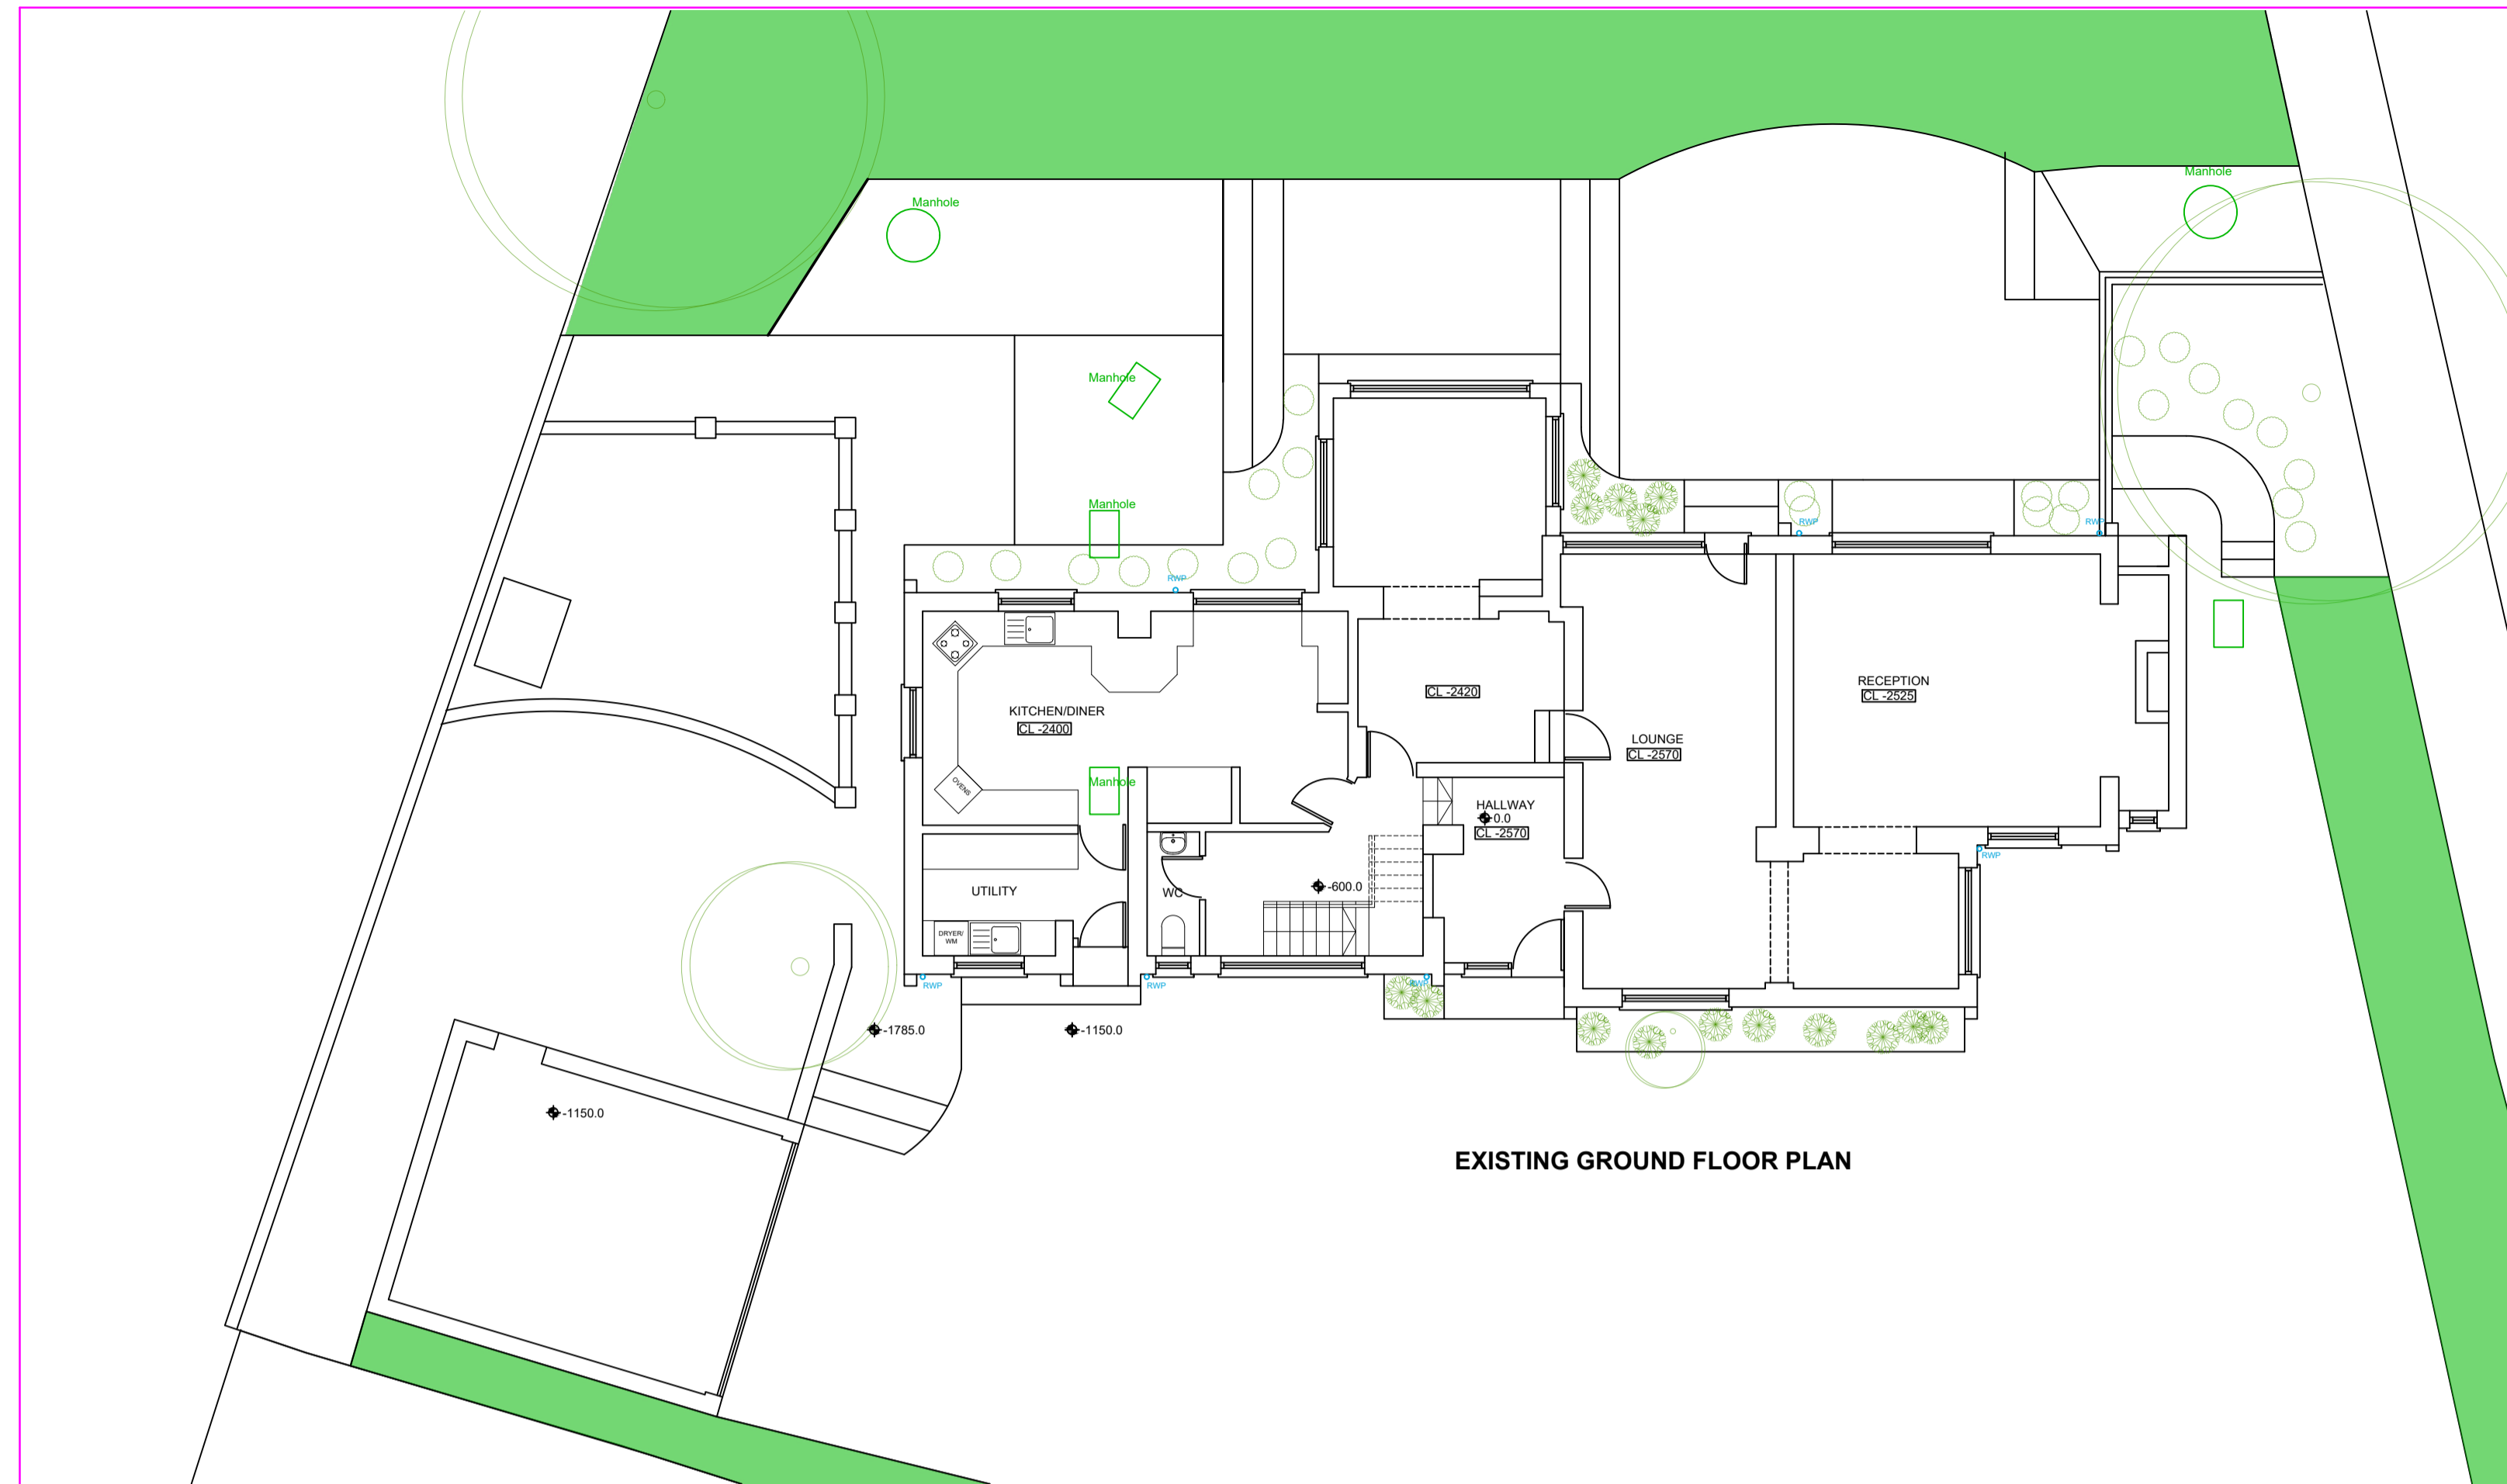

THE STRUCTURAL ENGINEERS DRAWINGS SET OUT ALL STRUCTURAL ELEMENTS WITH STRUCTURAL CALCULATIONS TO BE FULLY ADOPTED WITHIN WORKS.

ANY DIFFERENCE BETWEEN THE ARCHITECTS DRAWINGS AND THAT OF THE STRUCTURAL ENGINEERS OR CONSULTANTS DRAWINGS SHALL BE NOTIFIED TO THE ARCHITECTS CORPORATION IN WRITING UPON DISCOVERY AND PRIOR TO CONSTRUCTION OR TENDER.

THE CONTRACTOR IS DEEMED TO HAVE READ ALL ISSUED DRAWINGS AND CALCULATIONS UPON ISSUE OF HIS TENDER OR START ON SITE AND SHALL BE RESPONSIBLE FOR ANY ISSUE ARISING THERE-FROM.

DO NOT SCALE OFF THIS DRAWING. ALL DIMENSIONS TO BE CHECKED ON SITE. ANY DISCREPANCIES TO BE REPORTED TO THE ARCHITECTS CORPORATION ASAP.

REVISIONS:



PROJECT:
WILLOW TERN
LOUDWATER
RICKMANSWORTH
WD3 4LD
TITLE:
EXISTING AND PROPOSED FLOOR PLANS
FOR PLANNING PURPOSES ONLY

SCALE: 1:100@A1
DATE: 26.08.2020

3327 PLANX 1A