


PROPOSED SITE PLAN (1:200 @ A3)

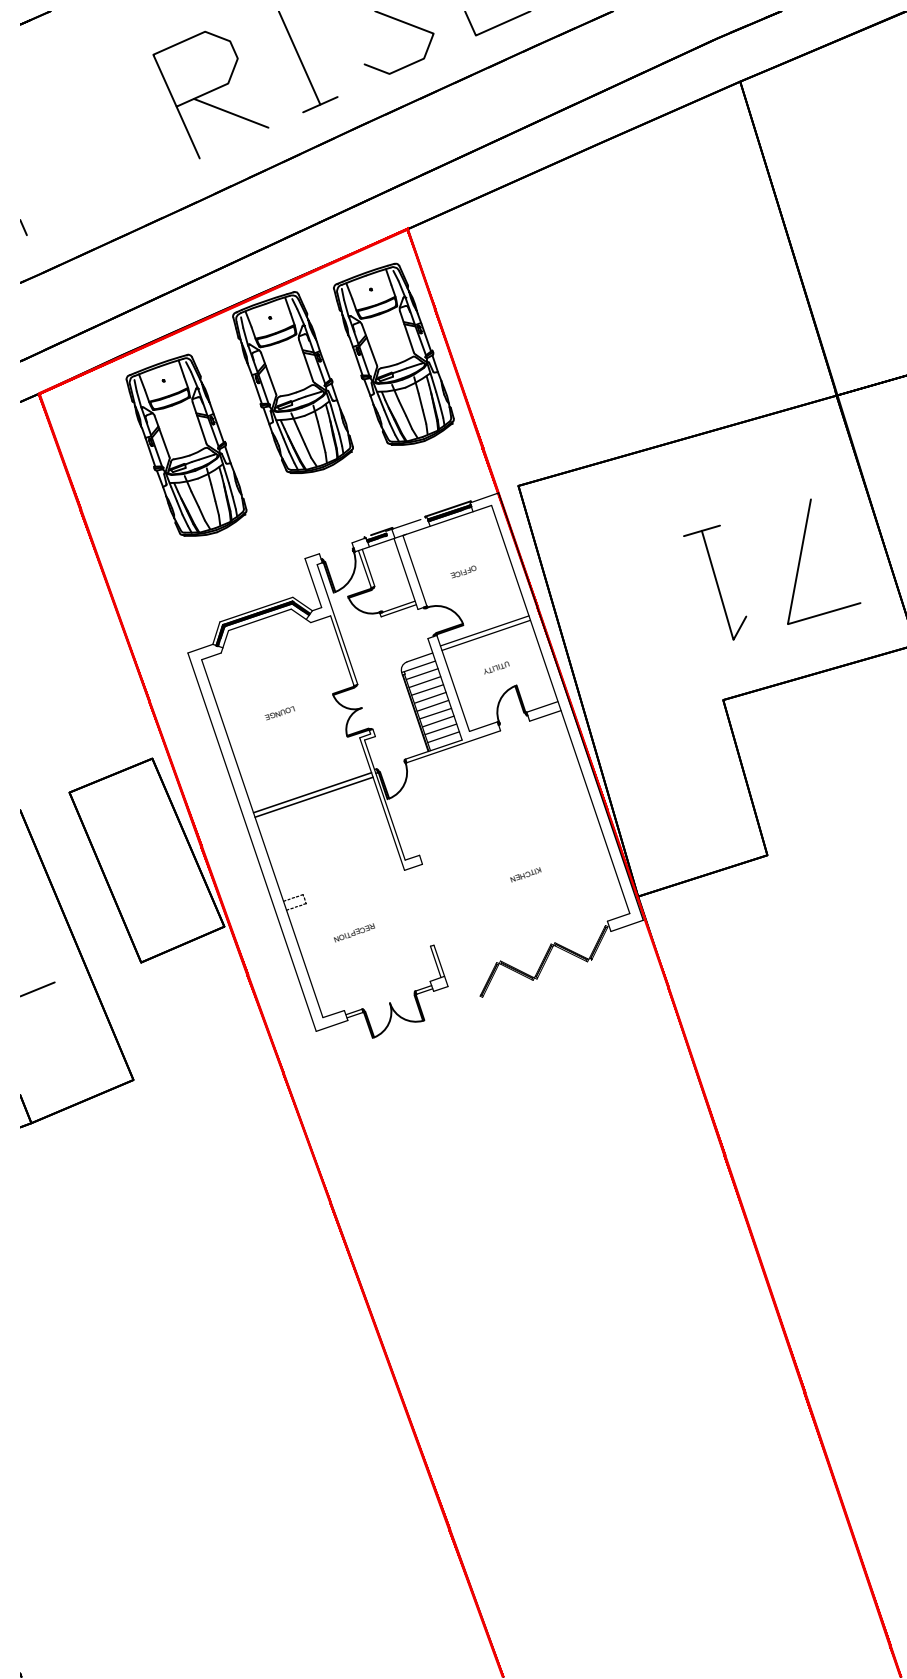

EXISTING SITE PLAN (1:200 @ A3)



LOCATION PLAN (1:1250 @ A3)



Rev. Date	Amendment

71A TROWLEY RISE, ABBOTS LANGLEY,
HERTFORDSHIRE. WD5 0LN

Room Alterations

for
MR AND MRS STRATTON

Drawing Title
EXISTING / PROPOSED SITE PLAN
LOCATION PLAN


THIS DRAWING MUST NOT BE REPRODUCED WHOLLY OR
IN PART WITHOUT PRIOR PERMISSION © SPUD ARCHITECTS LTD

SpUd Architects Ltd


69 Trowley Rise Abbots Langley Hertfordshire WD5 0LN
Tel: (01923) 275131 Mob: 07527 620842 Email: info@spudarchitects.co.uk

Drawing No. 1230 SK202C


Scale: 1:200 / 1250 @ A3 Date: June 2021

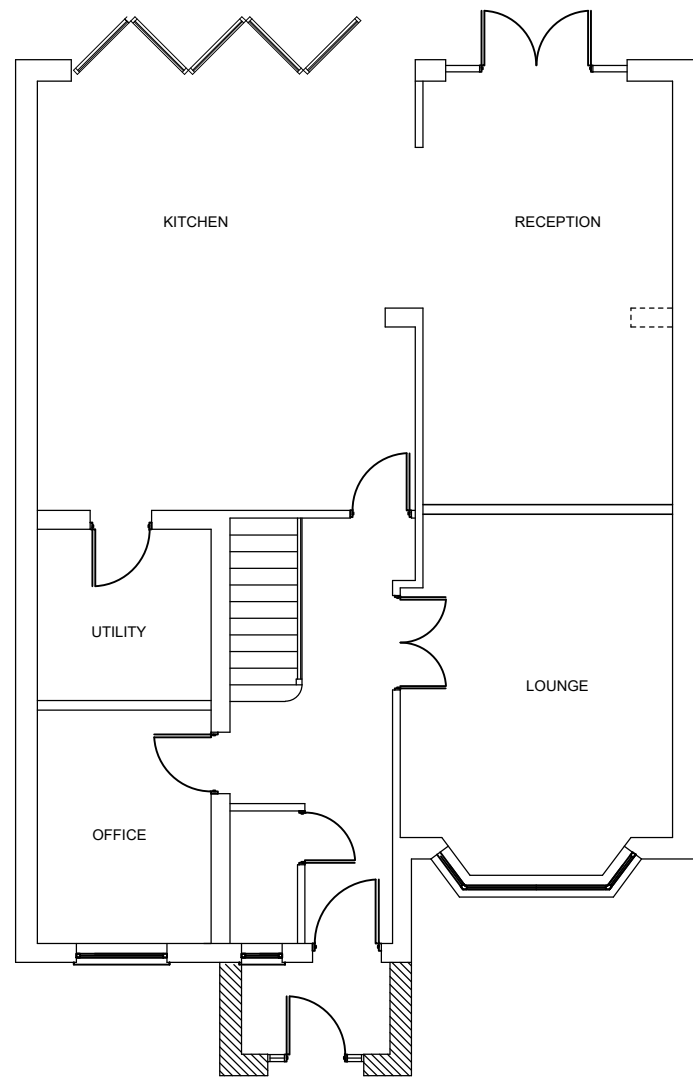


GROUND FLOOR PLAN (1:100 @ A3))

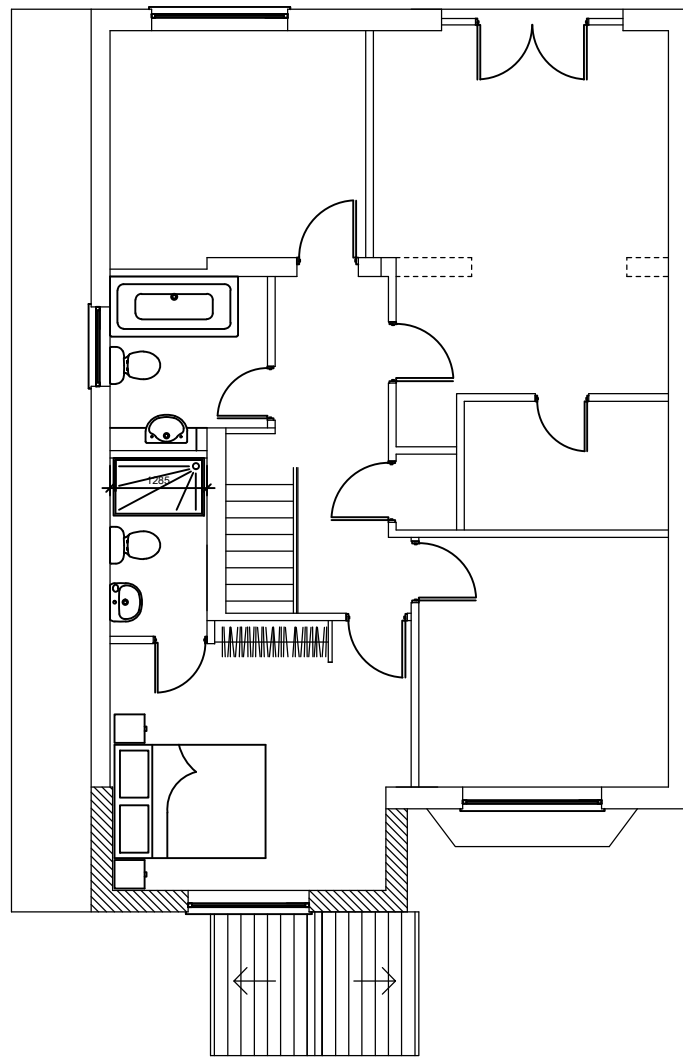

PROPOSED FIRST FLOOR PLAN (1:100 @ A3))

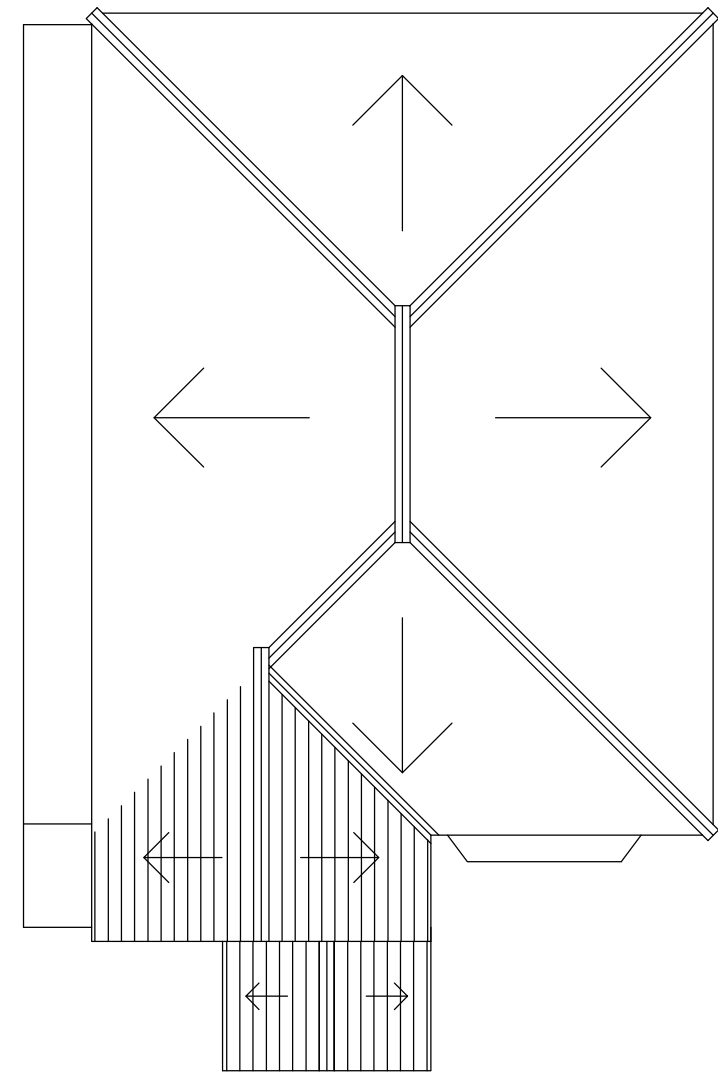

PROPOSED ROOF PLAN (1:100 @ A3))

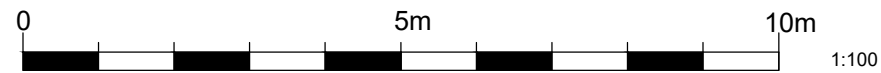

Rev. Date Amendment

71A TROWLEY RISE, ABBOTS LANGLEY,
HERTFORDSHIRE. WD5 0LN

Room Alterations

for
MR AND MRS STRATTON

Drawing Title

PROPOSED FLOOR PLANS

THIS DRAWING MUST NOT BE REPRODUCED WHOLLY OR
IN PART WITHOUT PRIOR PERMISSION © SPUD ARCHITECTS LTD

SpUd Architects Ltd

69 Trowley Rise Abbots Langley Hertfordshire WD5 0LN
Tel: (01923) 275131 Mob: 07527 620842 Email: info@spudarchitects.co.uk


Drawing No. **1230 SK201B**

Scale: 1:100 @ A3

Date: June 2021




EXISTING NORTH ELEVATION (1:100 @ A3)

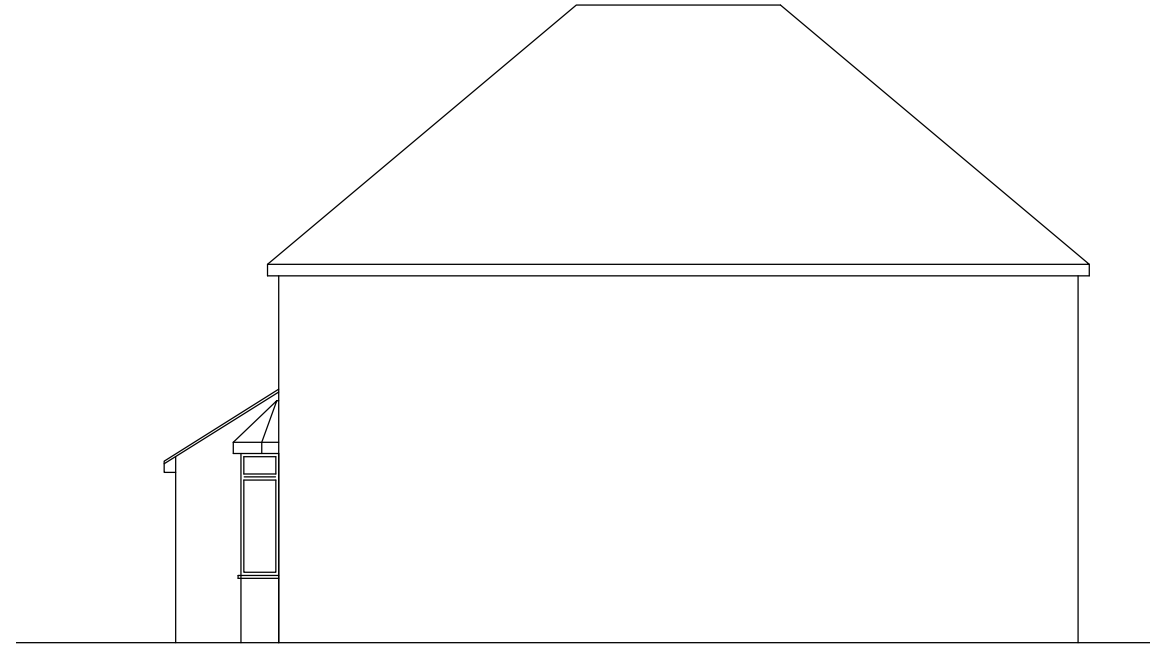


EXISTING EAST ELEVATION (1:100 @ A3)



EXISTING SOUTH ELEVATION (1:100 @ A3)

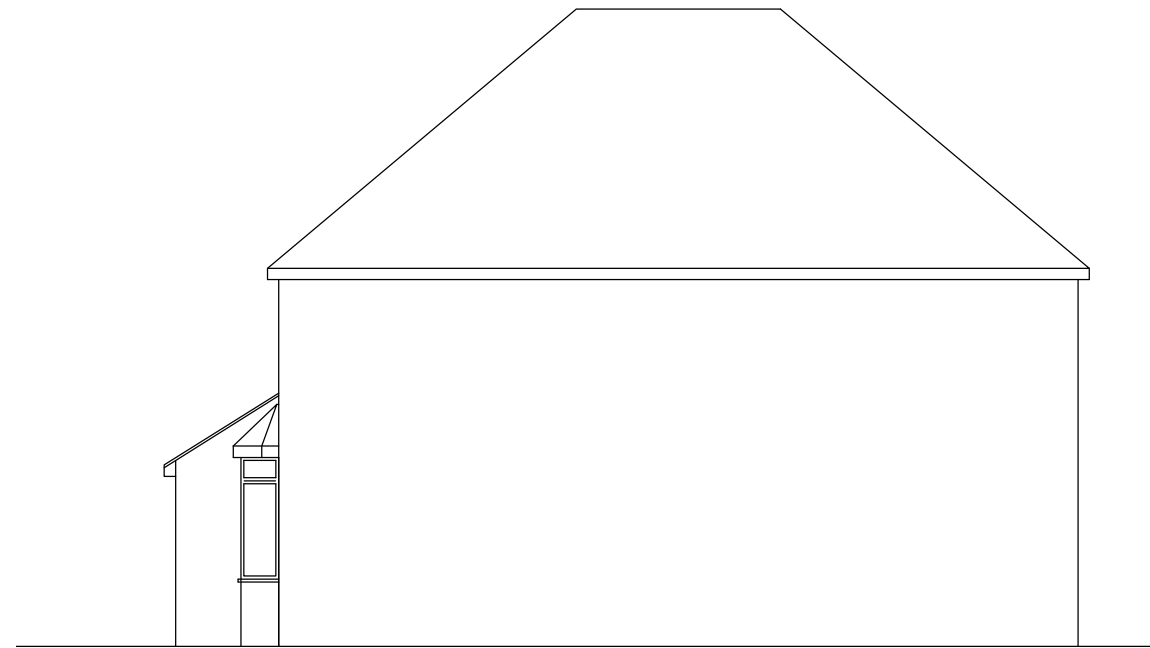

EXISTING WEST ELEVATION (1:100 @ A3)

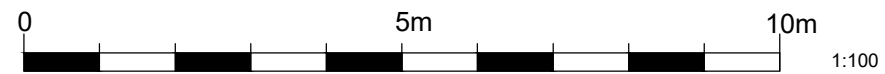

Rev. Date	Amendment
-----------	-----------

71A TROWLEY RISE, ABBOTS LANGLEY,
HERTFORDSHIRE. WD5 0LN

Room Alterations

for
MR AND MRS STRATTON

Drawing Title
EXISTING ELEVATIONS


THIS DRAWING MUST NOT BE REPRODUCED WHOLLY OR
IN PART WITHOUT PRIOR PERMISSION © SPUD ARCHITECTS LTD

SpUd Architects Ltd


69 Trowley Rise Abbots Langley Hertfordshire WD5 0LN
Tel: (01923) 275131 Mob: 07527 620842 Email: info@spudarchitects.co.uk

Drawing No. 1230 SK100A


Scale: 1:100 @ A3 Date: June 2021

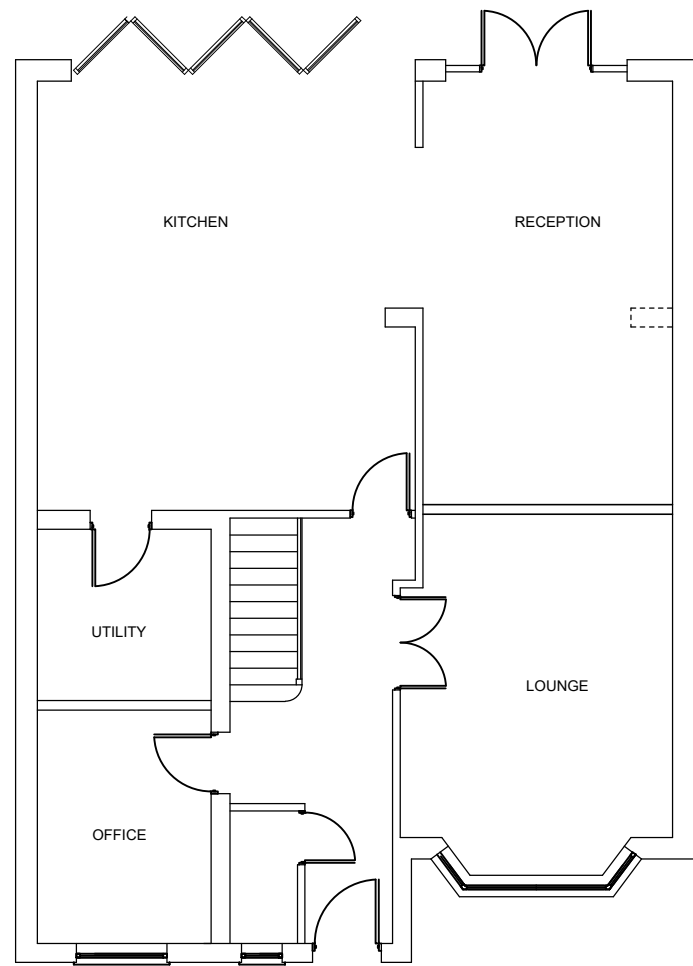


EXISTING GROUND FLOOR PLAN (1:100 @ A3))

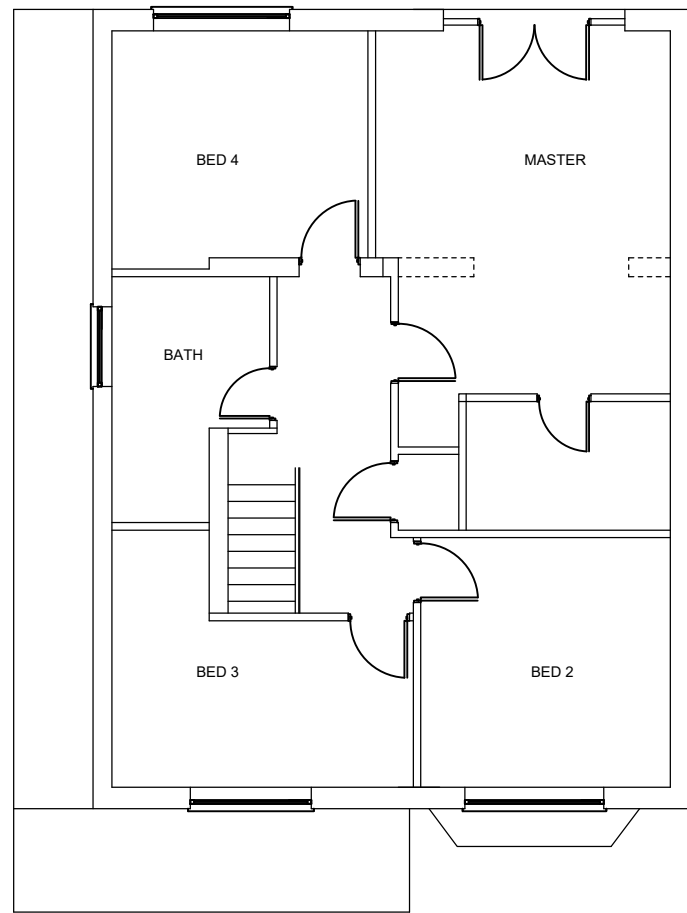

EXISTING FIRST FLOOR PLAN (1:100 @ A3))

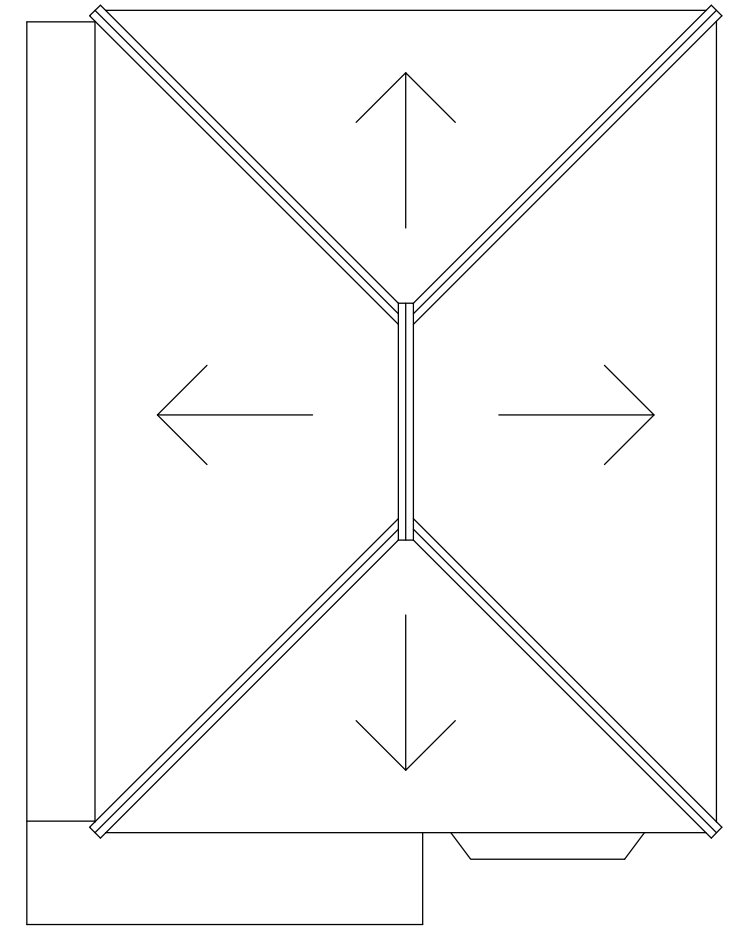

EXISTING GROUND FLOOR PLAN (1:100 @ A3))

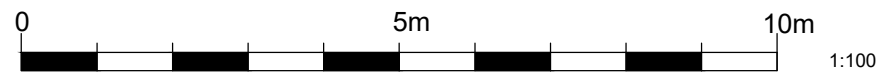

Rev. Date Amendment

71A TROWLEY RISE, ABBOTS LANGLEY,
HERTFORDSHIRE. WD5 0LN

Room Alterations

for
MR AND MRS STRATTON

Drawing Title

EXISTING FLOOR PLANS

THIS DRAWING MUST NOT BE REPRODUCED WHOLLY OR
IN PART WITHOUT PRIOR PERMISSION © SPUD ARCHITECTS LTD


SpUd Architects Ltd

69 Trowley Rise Abbots Langley Hertfordshire WD5 0LN
Tel: (01923) 275131 Mob: 07527 620842 Email: info@spudarchitects.co.uk


Drawing No. **1230 SK101A**

Scale: 1:100 @ A3

Date: June 2021

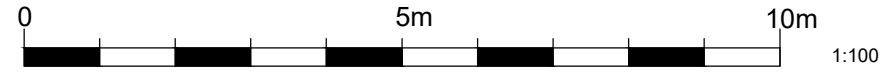


PROPOSED SOUTH ELEVATION (NO CHANGE(1:100 @ A3))

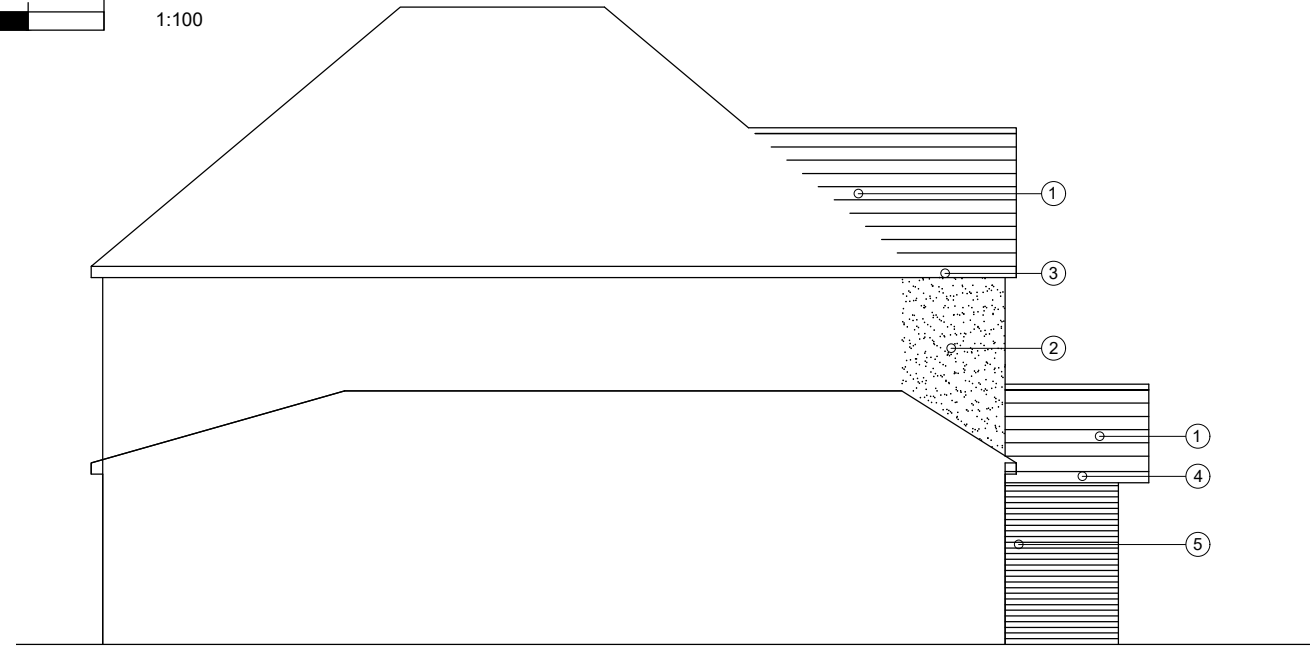

PROPOSED EAST ELEVATION (1:100 @ A3))



PROPOSED NORTH ELEVATION (1:100 @ A3))

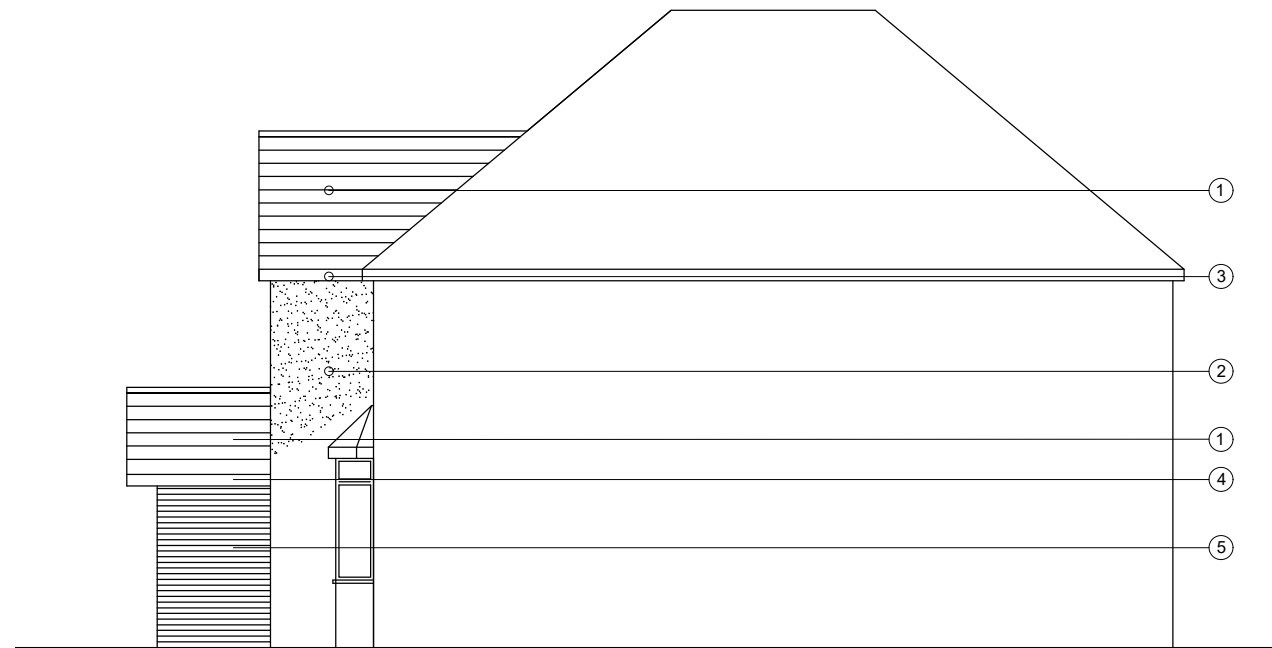

PROPOSED EAST ELEVATION (1:100 @ A3))

KEY

1. ROOFTILES TO MATCH EXISTING.
2. RENDER TO MATCH EXISTING.
3. UPVC WINDOWS.
4. PAINTED FASCIA AND SOFFIT TO MATCH EXISTING.
5. BRICK TO MATCH EXISTING.
6. FEATURE GLAZING.
7. GLAZED TIMBER DOOR.

Rev. Date Amendment

71A TROWLEY RISE, ABBOTS LANGLEY,
HERTFORDSHIRE. WD5 0LN

Room Alterations

for
MR AND MRS STRATTON

Drawing Title

PROPOSED ELEVATIONS

THIS DRAWING MUST NOT BE REPRODUCED WHOLLY OR
IN PART WITHOUT PRIOR PERMISSION © SPUD ARCHITECTS LTD

SpUd Architects Ltd

69 Trowley Rise Abbots Langley Hertfordshire WD5 0LN
Tel: (01923) 275131 Mob: 07527 620842 Email: info@spudarchitects.co.uk

Drawing No. 1230 SK200A

Scale: 1:100 @ A3

Date: June 2021