


DO NOT SCALE FROM THIS DRAWING  
LEVELS AND DIMENSIONS TO BE  
CHECKED ON SITE BEFORE WORK  
COMMENCES.  
NO MATERIALS OR WORKMANSHIP TO BE  
INFERIOR TO CURRENT BRITISH  
STANDARD OR CODE OF PRACTICE

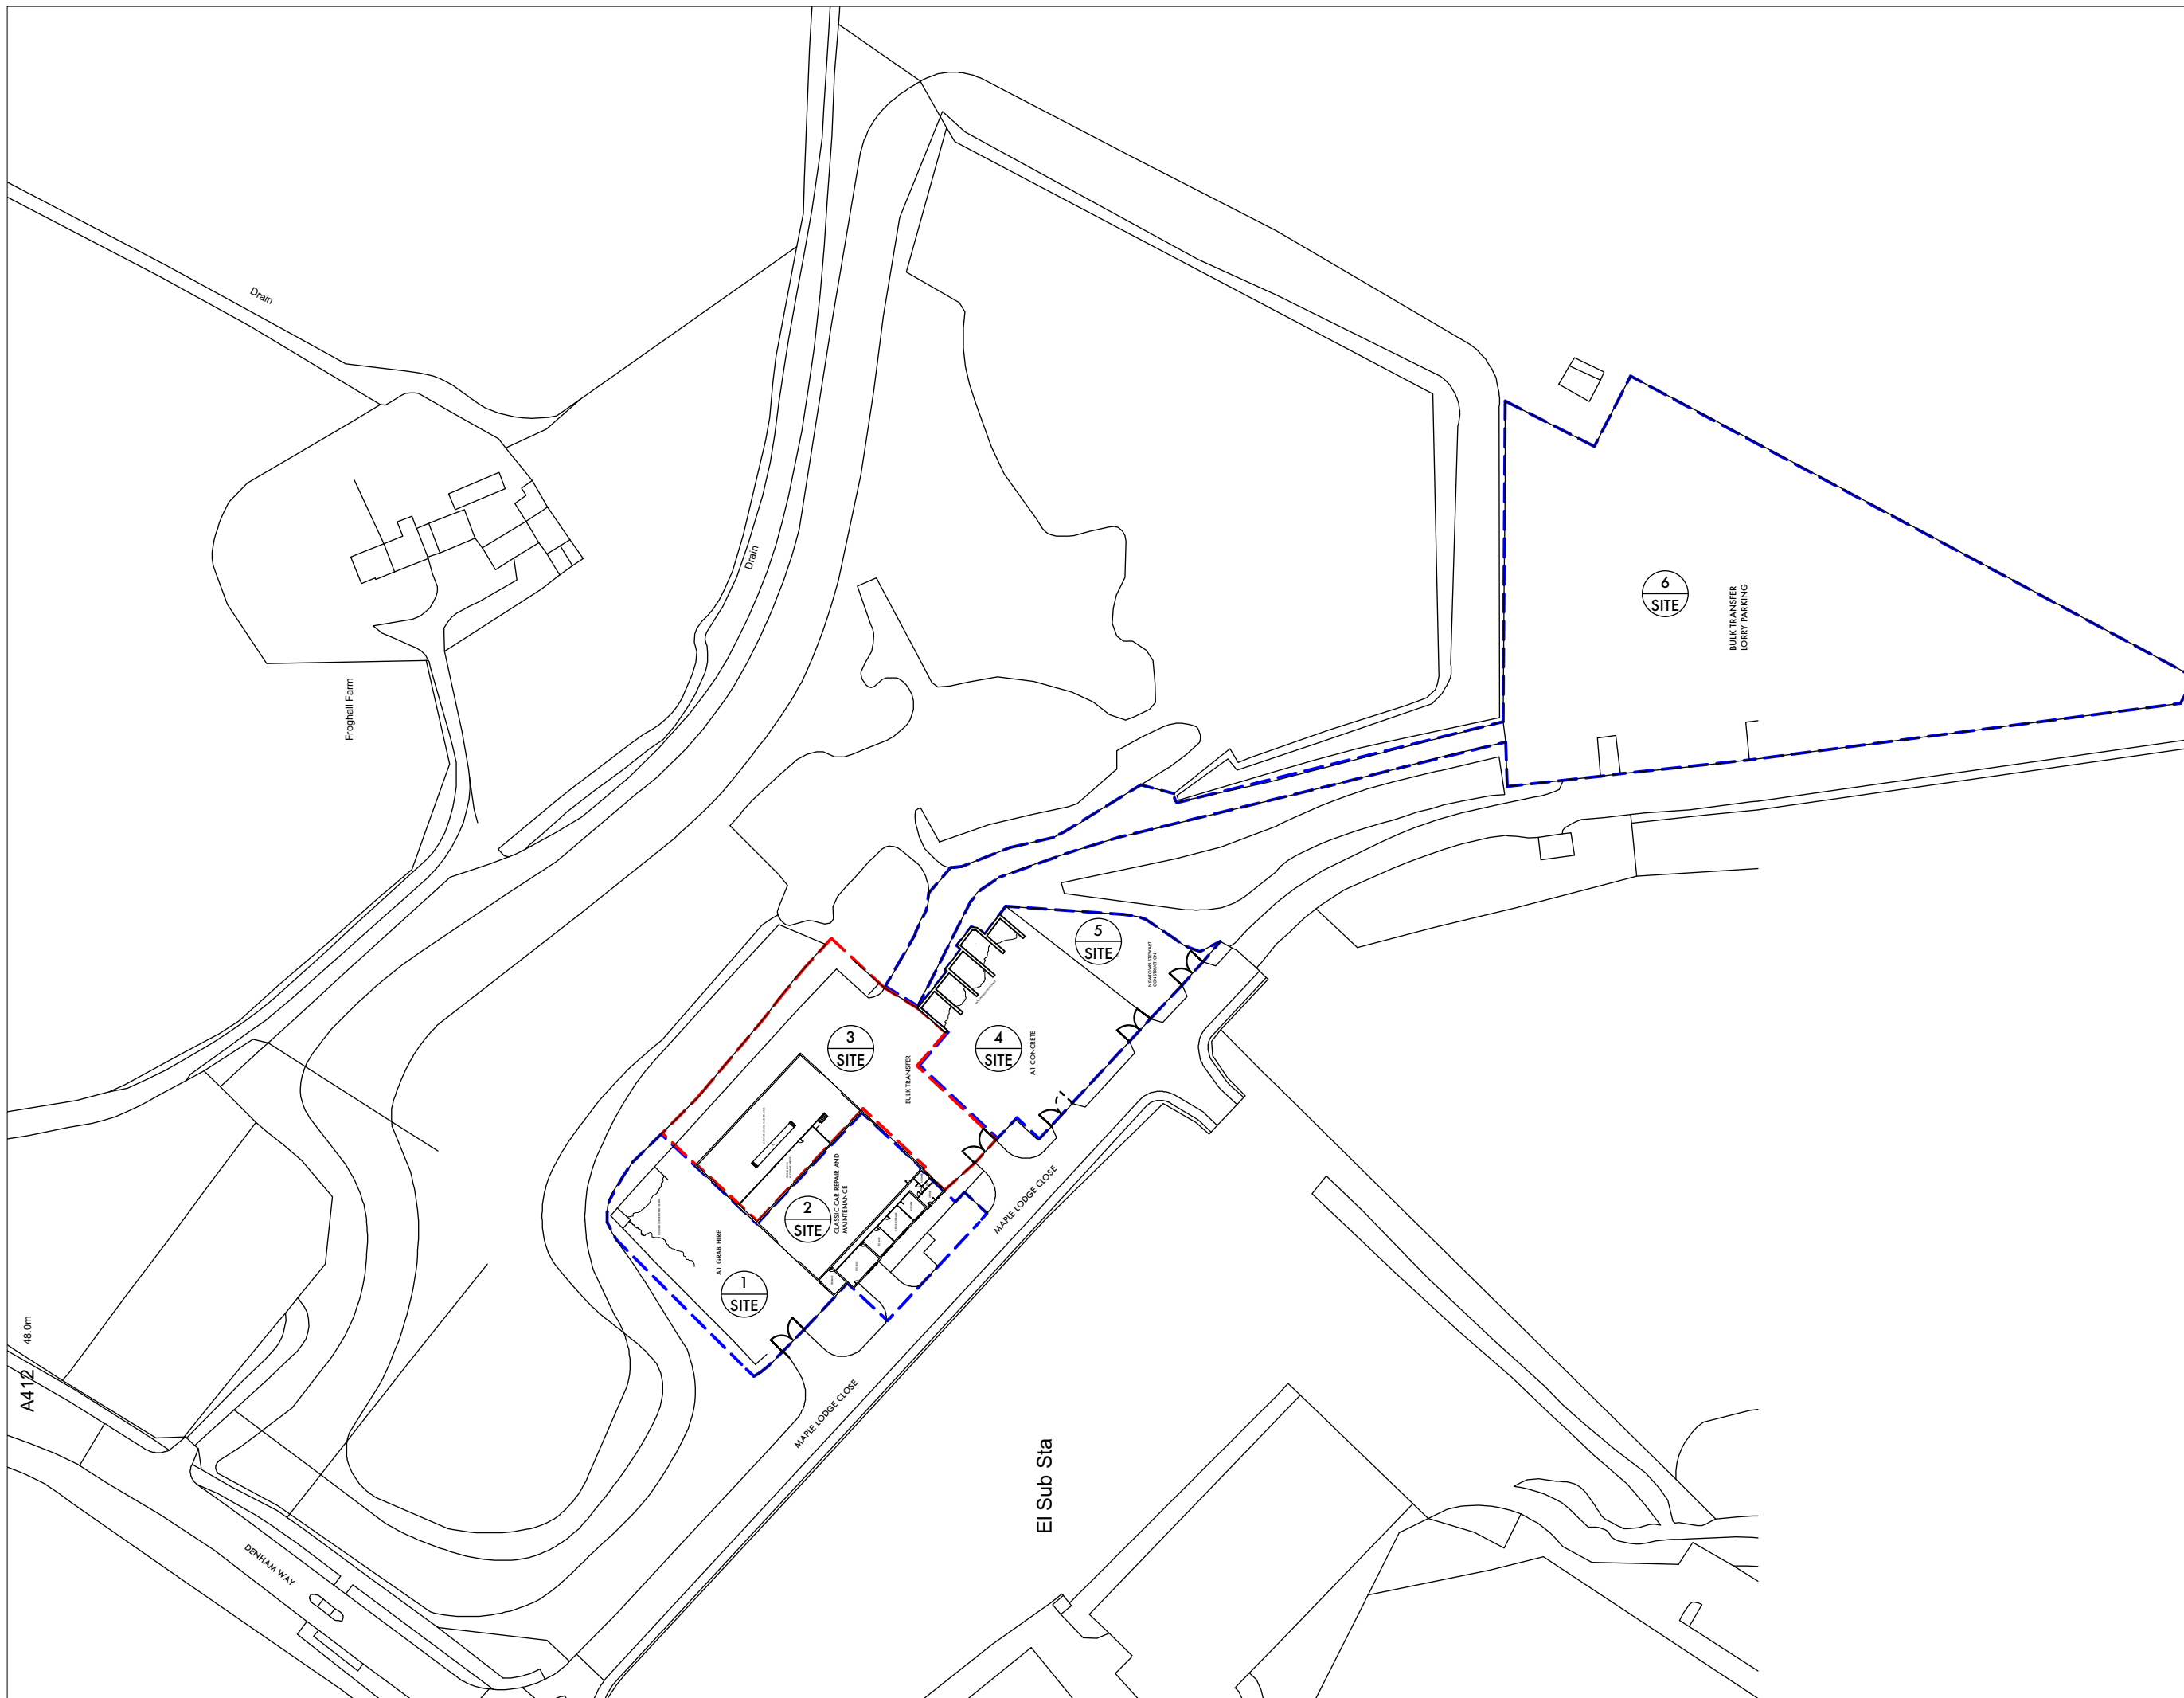

Revision notes:  
A. 22/12/20. Orientation changed.  
First Issue. 13/11/20. Planning submission.

PROJECT: **MAPLE LODGE CLOSE,  
MAPLE CROSS,  
RICKMANSWORTH WD3  
(SITE 3)**

DRAWING TITLE:  
**SITE LOCATION PLAN**

JOB NO: <b>20/021</b>	DRAWING NO: <b>300</b>
SCALE: <b>1:1250@A3</b>	REVISION: <b>A</b>




DATE: **11/11/2020** DRAWN BY: **TV**

**AVA**  
DESIGN AND PLANNING

31 BRIXTON STATION ROAD LONDON SW9 8PB  
TEL: 020(3)2863571 MOB: 07957606694  
EMAIL: avadesign@me.com

A V A DESIGN AND PLANNING RESERVE THE  
COPYRIGHT ON ALL DRAWINGS AND DOCUMENTS

DO NOT SCALE FROM THIS DRAWING  
LEVELS AND DIMENSIONS TO BE  
CHECKED ON SITE BEFORE WORK  
COMMENCES.  
NO MATERIALS OR WORKMANSHIP TO BE  
INFERIOR TO CURRENT BRITISH  
STANDARD OR CODE OF PRACTICE

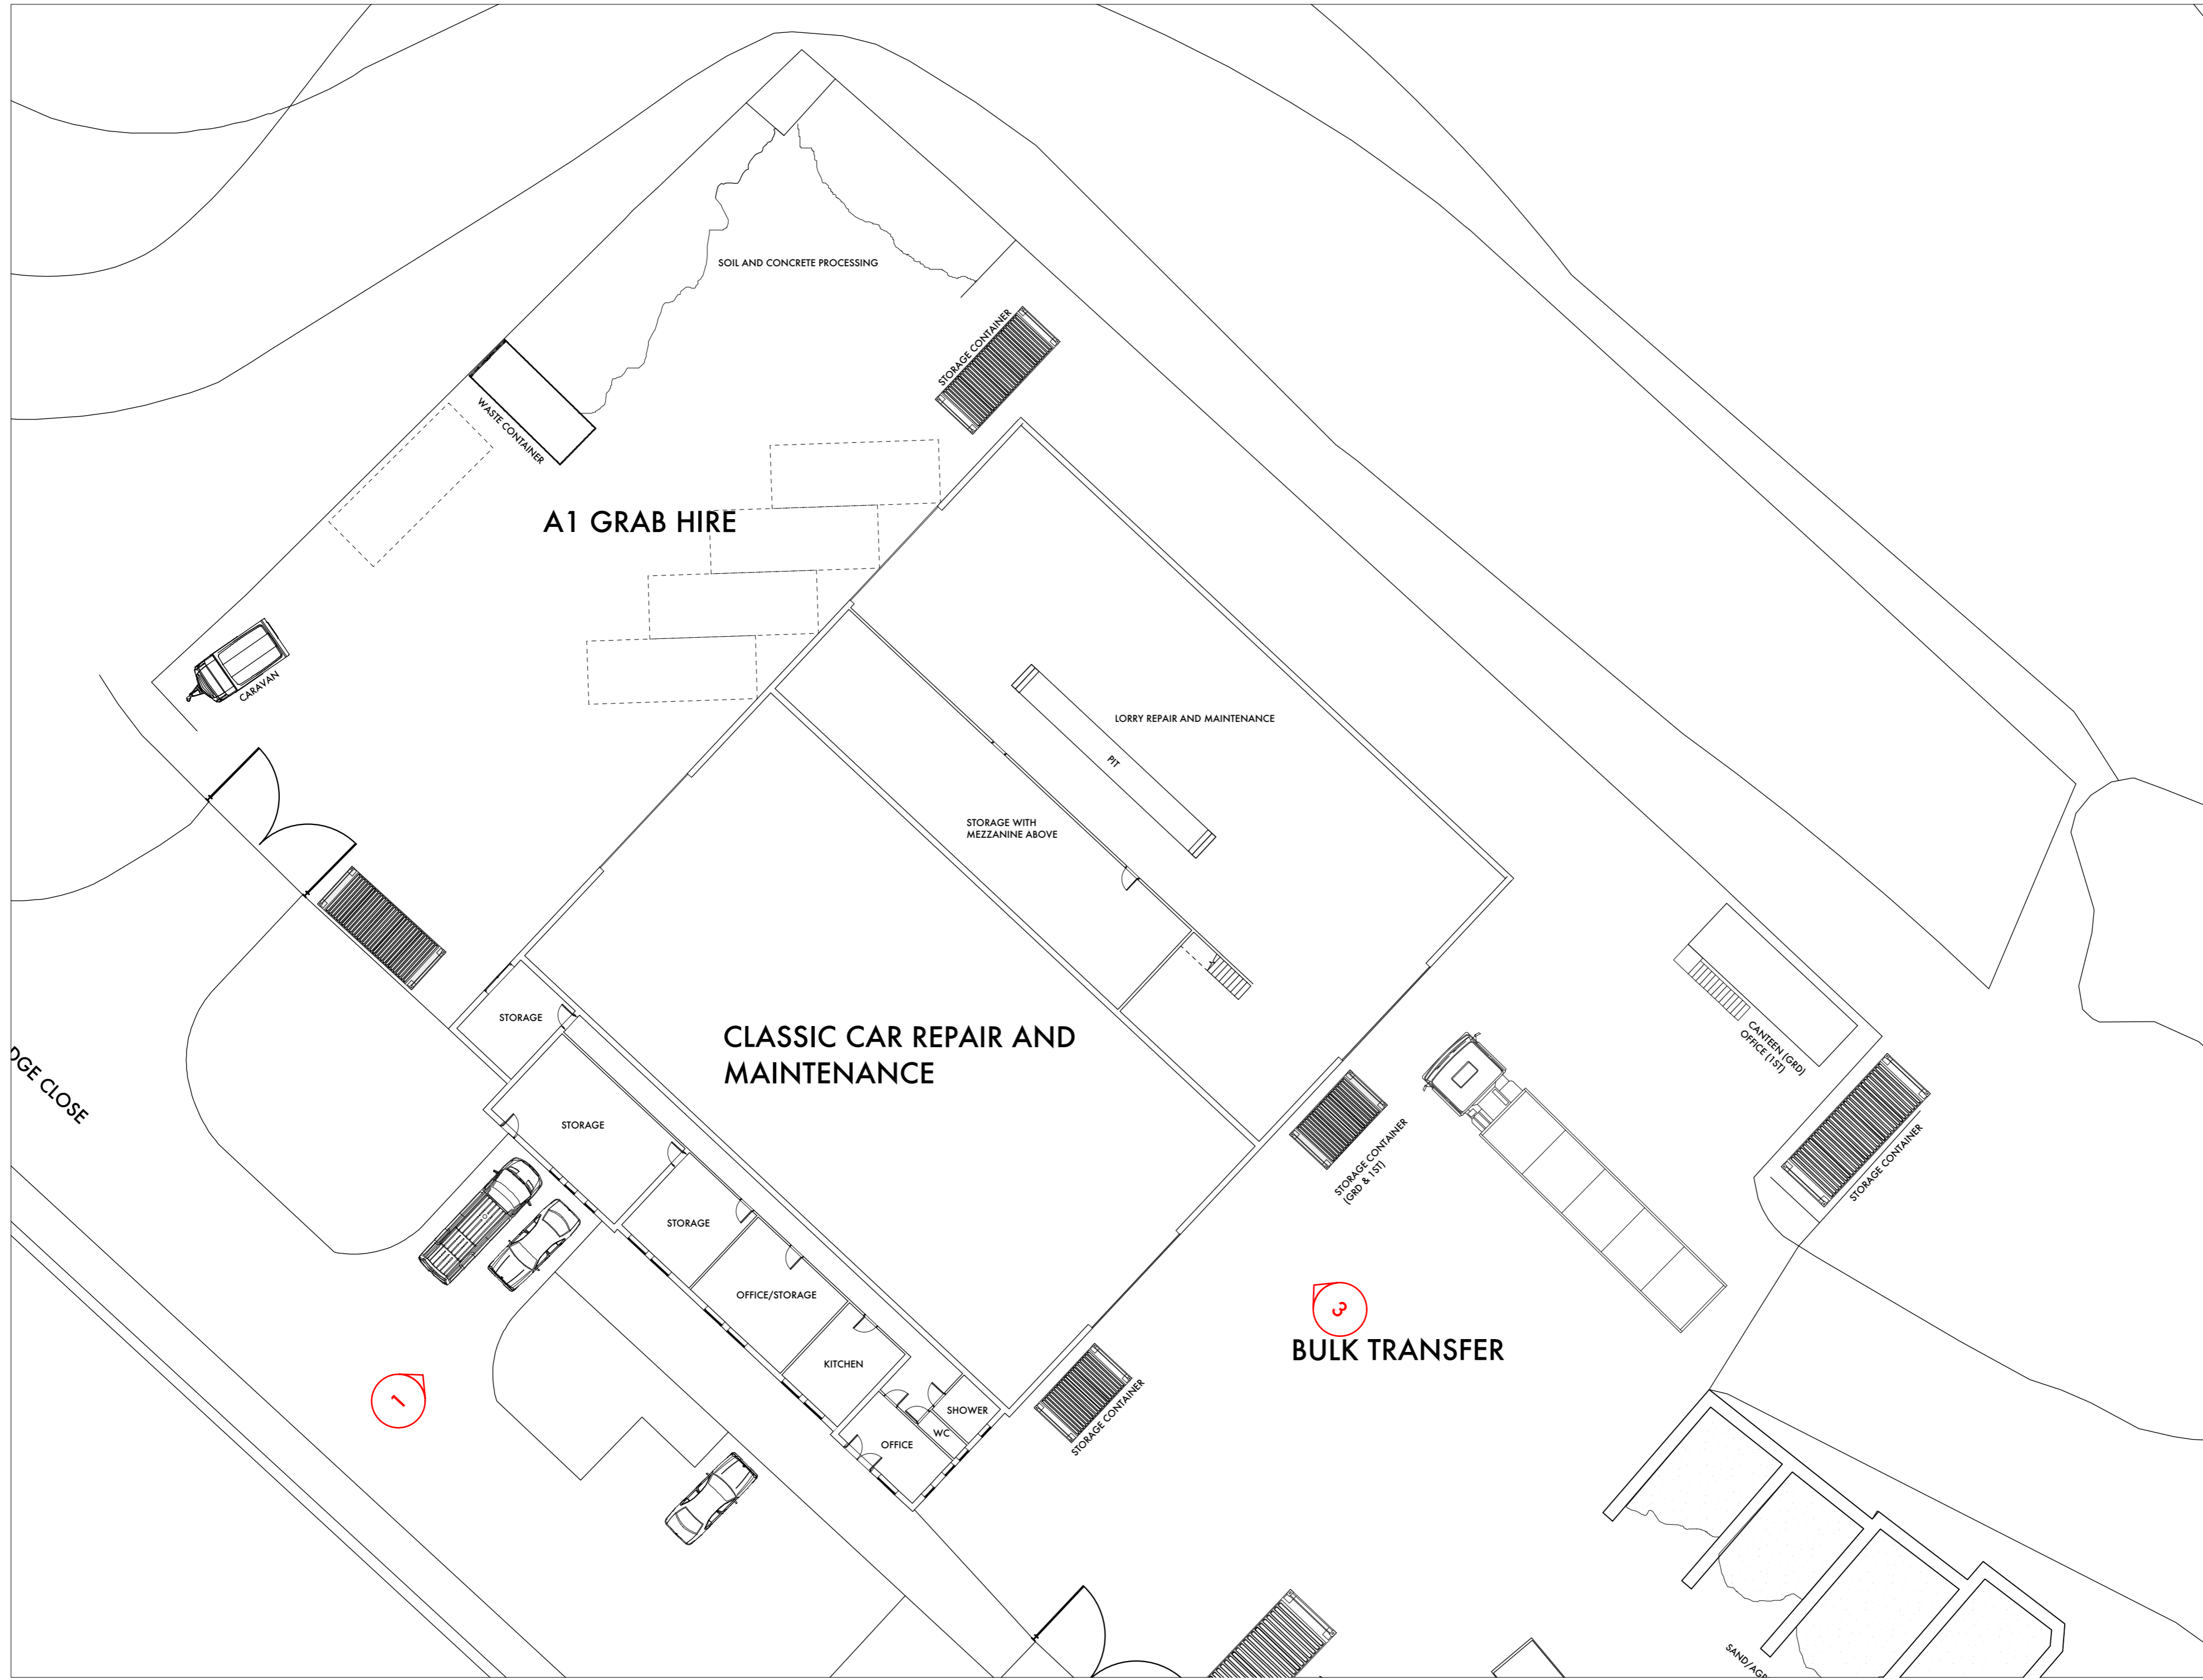


Revision notes:  
First Issue: 13/11/20. Planning submission.

PROJECT: MAPLE LODGE CLOSE,  
MAPLE CROSS,  
RICKMANSWORTH WD3  
(SITE 2)

DRAWING TITLE:  
**PROPOSED SITE PLAN**

JOB NO: 20/021 DRAWING NO: 212  
SCALE: 1:200@A2 REVISION:

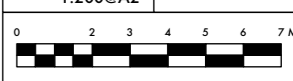

DATE: 11/11/2020 DRAWN BY: TV

**AVA**  
DESIGN AND PLANNING  
31 BRISTOL STATION ROAD LONDON SW9 8PP  
TEL: 02033284371 MOB: 07927666494  
EMAIL: ava@avaplanning.com  
AVA A DESIGN AND PLANNING RESERVE THE  
COPYRIGHT ON ALL DRAWINGS AND DOCUMENTS


DO NOT SCALE FROM THIS DRAWING  
LEVELS AND DIMENSIONS TO BE  
CHECKED ON SITE BEFORE WORK  
COMMENCES.  
NO MATERIALS OR WORKMANSHIP TO BE  
INFERIOR TO CURRENT BRITISH  
STANDARD OR CODE OF PRACTICE



CLASSIC CAR REPAIR AND MAINTENA

BULK TRANSFER LTD

ELEVATION 1

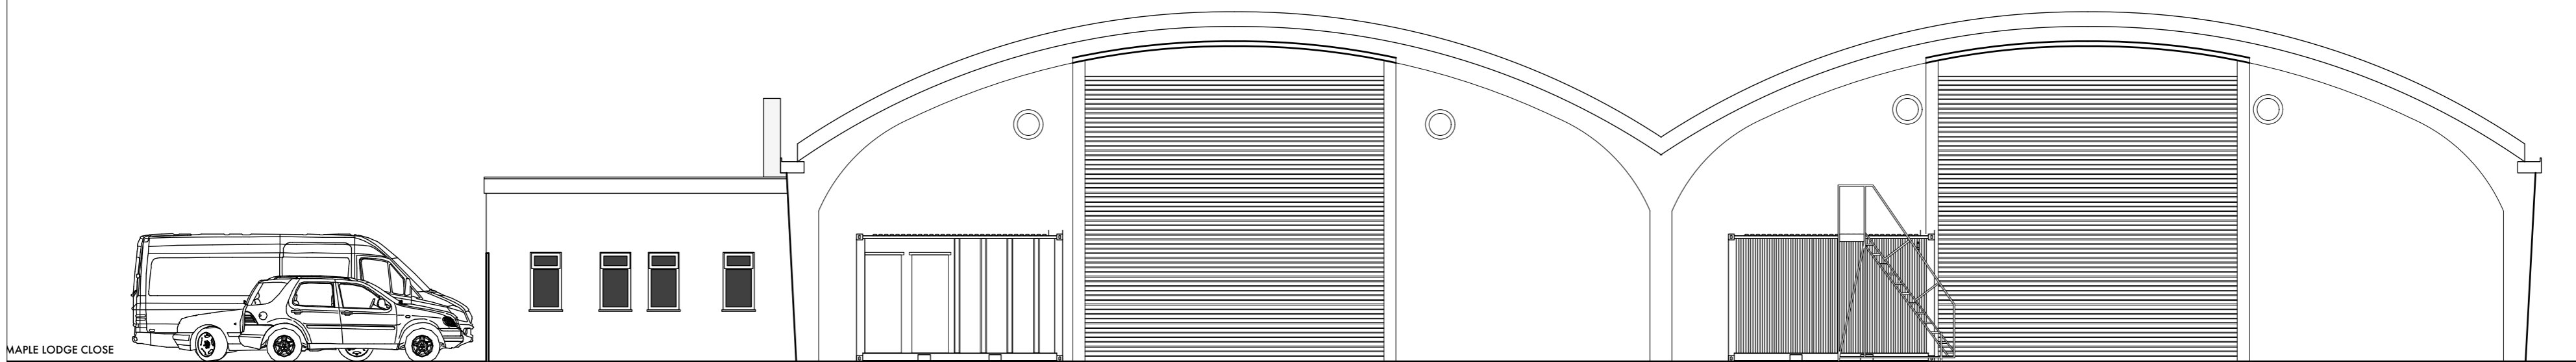

MAPLE LODGE CLOSE

ELEVATION 3

Revision notes:  
First Issue: 13/11/20. Planning submission.

PROJECT: MAPLE LODGE CLOSE,  
MAPLE CROSS,  
RICKMANSWORTH WD3  
(SITE 2)

DRAWING TITLE:  
PROPOSED ELEVATIONS

JOB NO: 20/021	DRAWING NO: 213
SCALE: 1:200@A2	REVISION:



DATE: 11/11/2020	DRAWN BY: TV
---------------------	-----------------

**AVA**  
DESIGN AND PLANNING  
21 BRITTON STATION ROAD LONDON SW9 8PP  
TEL: 02033284371 MOB: 07927666694  
EMAIL: ava@avaplanning.com

AVA DESIGN AND PLANNING RESERVE THE  
COPYRIGHT ON ALL DRAWINGS AND DOCUMENTS