




- APPLICATION BOUNDARY
- OTHER LAND WITHIN THE OWNERSHIP OF WBSL
- EXISTING BUILDINGS
- PROPOSED BUILDINGS
- EXISTING TEMPORARY STRUCTURES TO BE RELOCATED
- EXISTING TEMPORARY STRUCTURES TO BE RETAINED

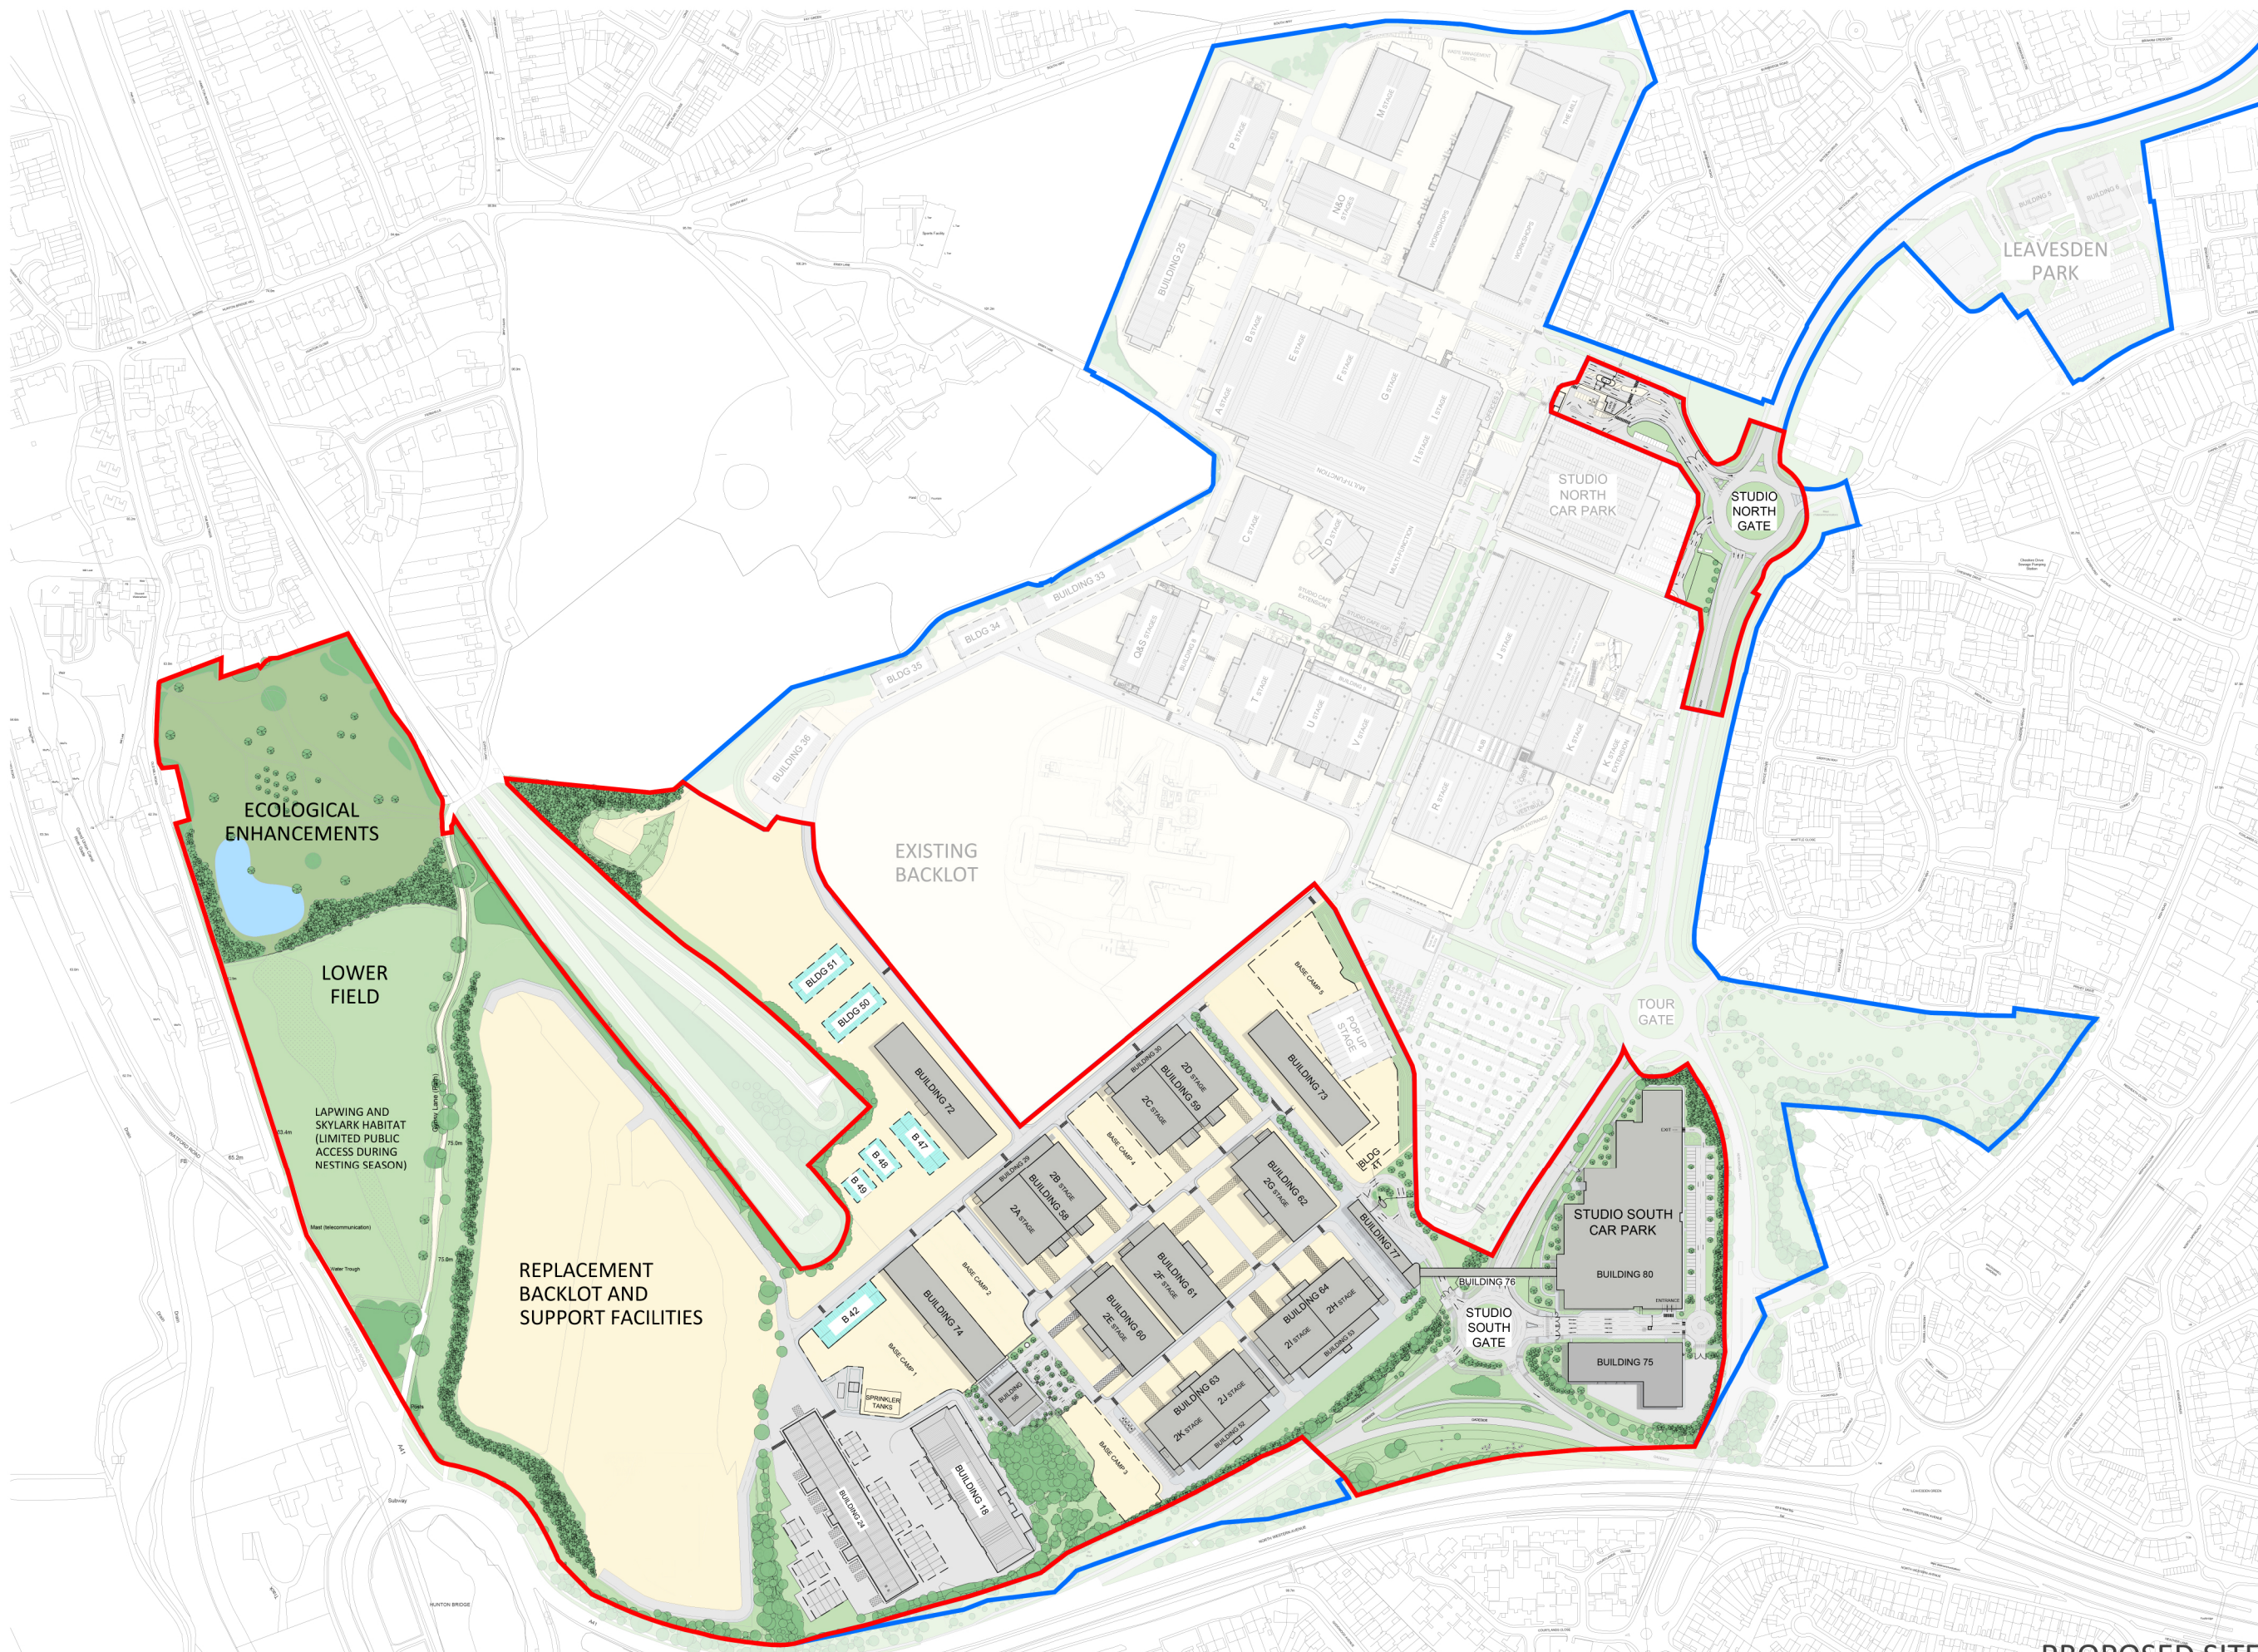


MASTERPLAN 2022

PROPOSED SITE PLAN - (OVERALL)




WARNER BROS. STUDIOS LEAVESDEN

Drawn By: BA	Checked By: ES	Authorised By: SMc	Issue Status: Planning	Revision By: BE	Rev Auth By: ES	1 Castle Yard Richmond London TW10 6TF t: +44 (0) 20 8332 3900 email: info@mydn-a.com www.mydn-a.com
Date: 28/02/2022	Scale: 1 : 2500@A1	Drawing No.:	MERLIN - DNA - ZZ - 00 - DR - A - 00002	Revision date:	Rev: P6	

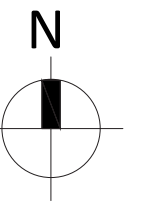


- █ APPLICATION BOUNDARY
- █ OTHER LAND WITHIN THE OWNERSHIP OF WBSL
- EXISTING BUILDINGS
- PROPOSED BUILDINGS
- EXISTING TEMPORARY STRUCTURES TO BE RELOCATED
- EXISTING TEMPORARY STRUCTURES TO BE RETAINED
- PHOTOVOLTAIC PANELS ON STAGE ROOFS (TOTAL 13,213M²)

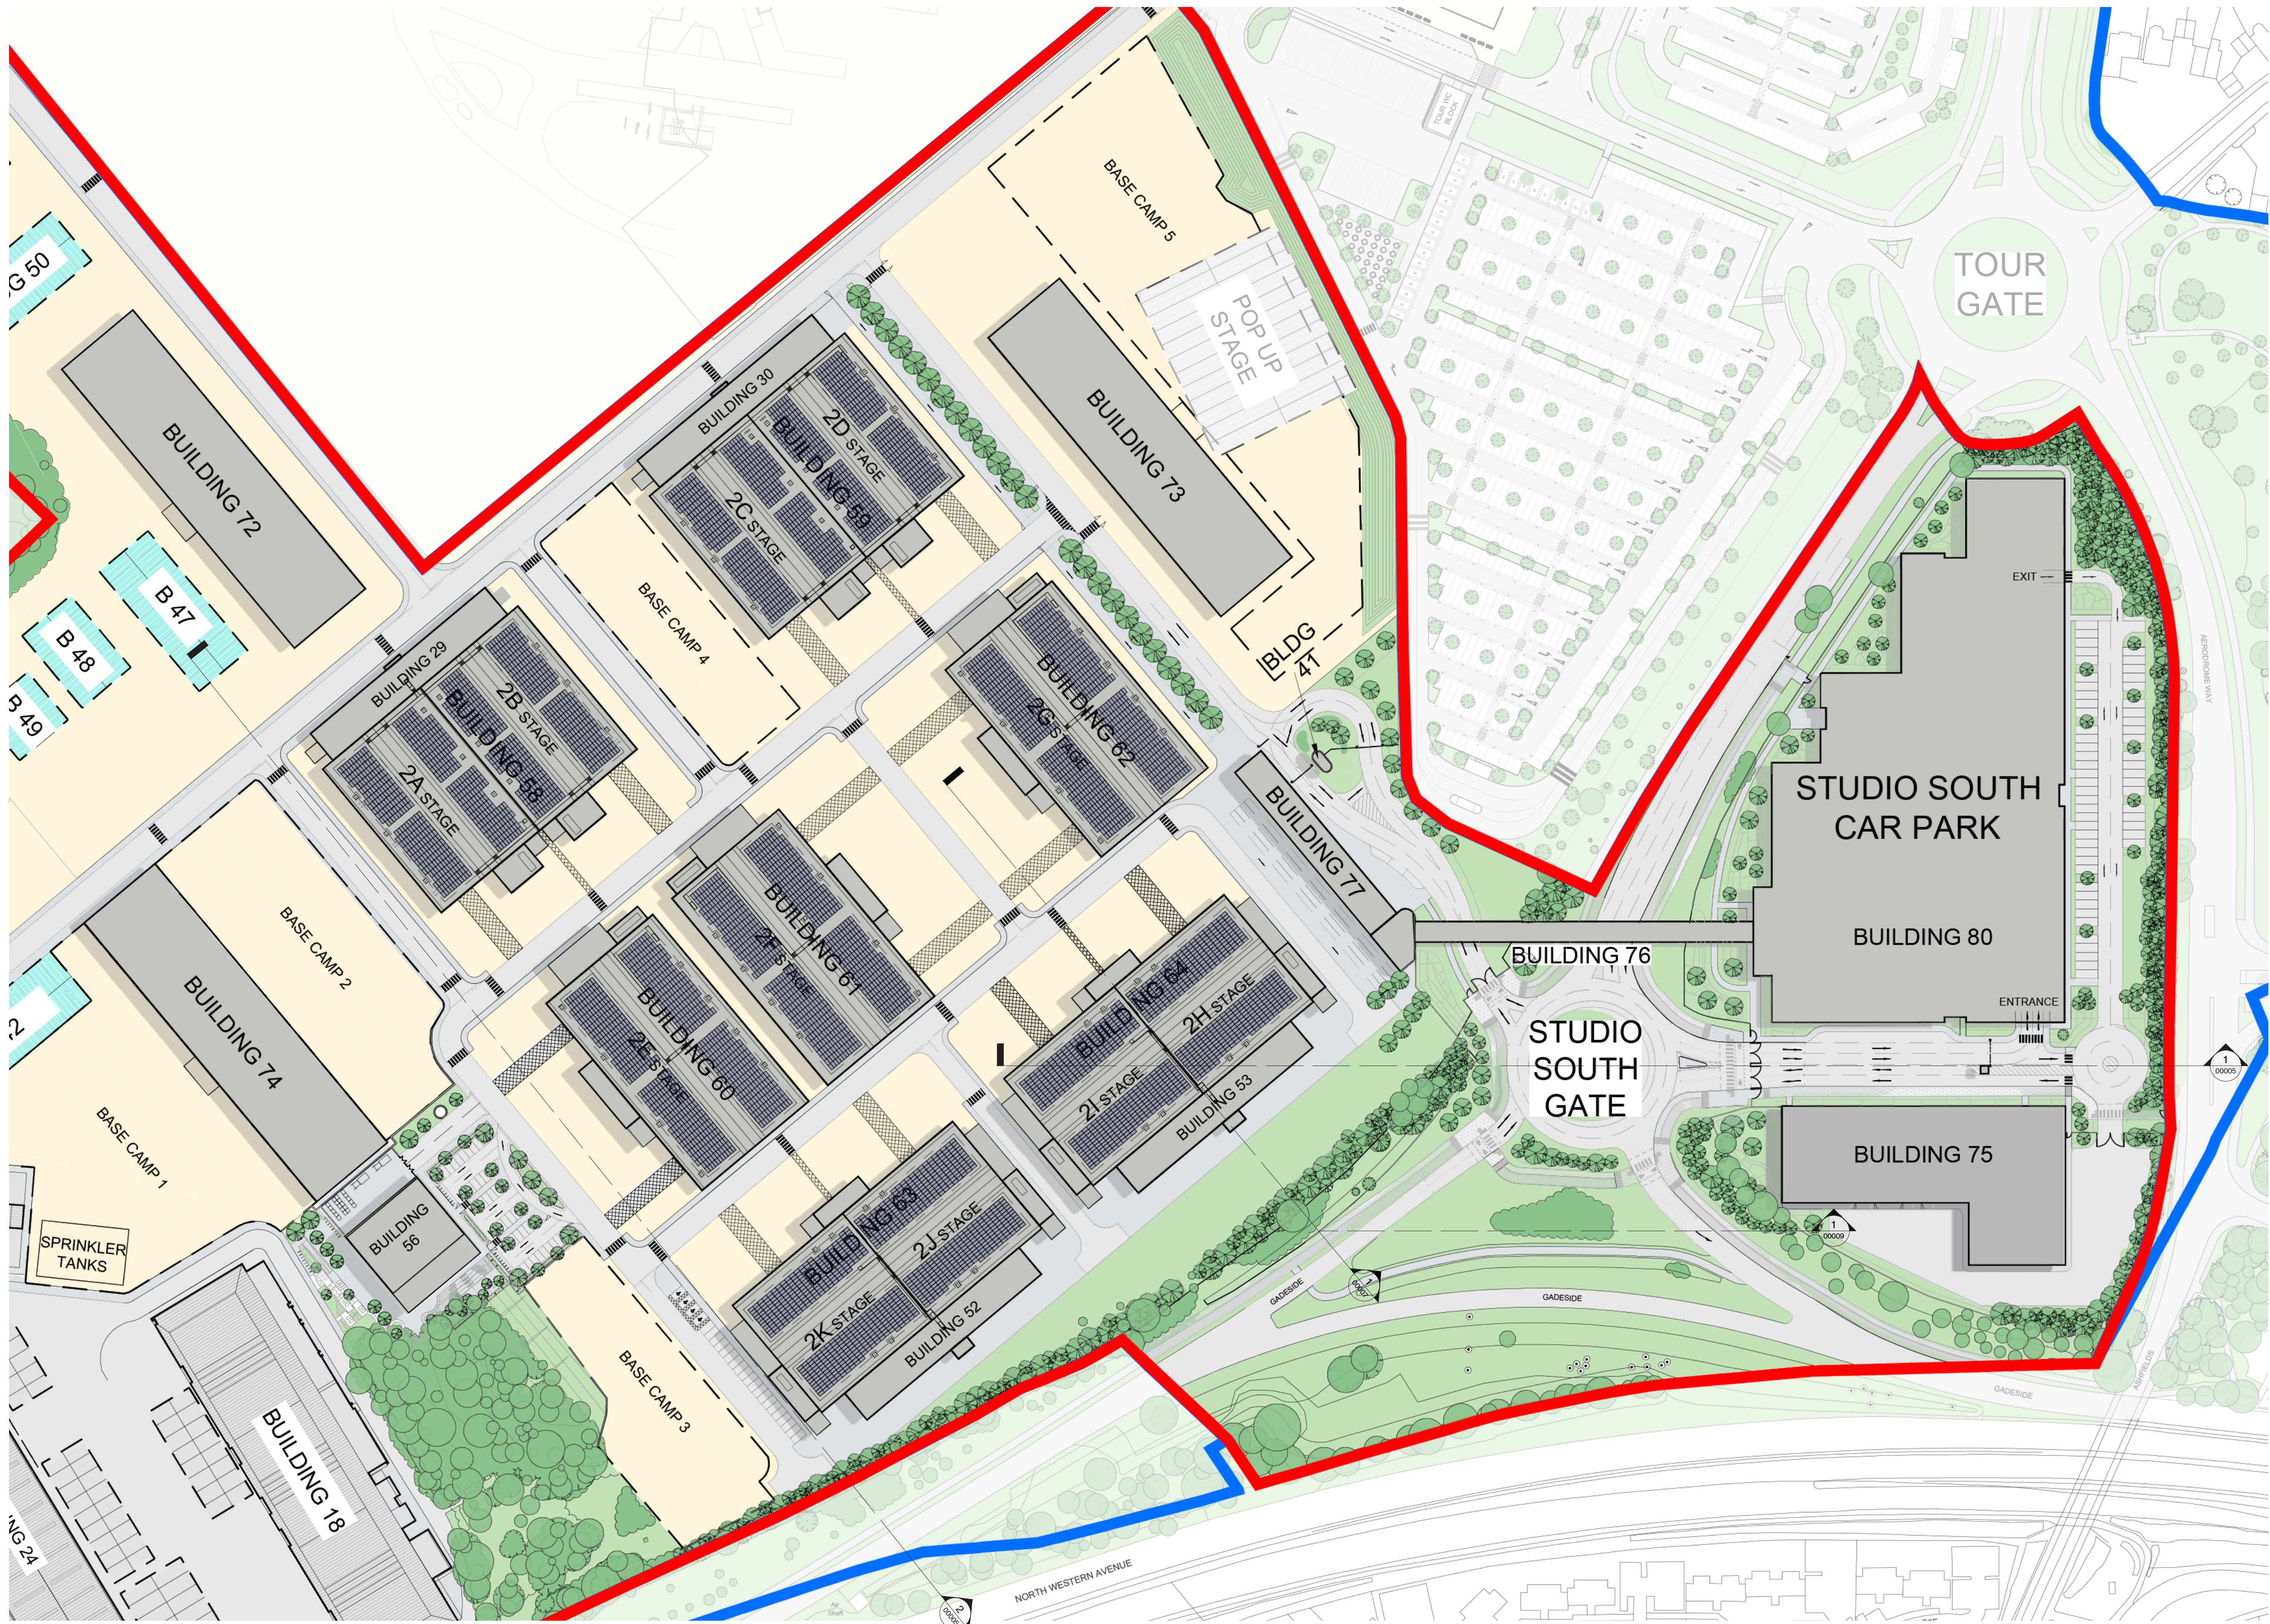

MASTERPLAN 2022

PROPOSED SITE PLAN - (ENLARGED)

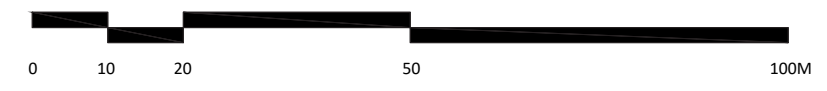

Drawn By: BE	Checked By: ES	Authorised By: SMc	Issue Status Planning	Revision By: BE	Rev Auth By: ES	1 Castle Yard Richmond London TW10 6TF t: +44 (0) 20 8332 3900 email: info@mydn-a.com www.mydn-a.com
Date 28/02/2022	Scale 1 : 1000@A1	Drawing No. MERLIN - DNA - ZZ - 00 - DR - A - 00003	Revision date: 28/07/2022	Rev P5		
© Copyright - de novo - architecture limited						