

0 1 2 3 5m
SCALE 1:100@A2

Please Note:
These plans must not be acted upon until the appropriate Planning and Building Regulation approvals have been granted.
Should the works be undertaken prior to the above approvals being in place, it is done so entirely at the clients own risk.

GENERAL NOTES:
Check and verify all dimensions prior to commencement of work. This drawing should be read in conjunction with all other contract documents including those by other consultants.
The survey information shown this drawing is based on a survey prepared by a third party and CDS Ltd accepts no responsibility for the accuracy or completeness of the survey. Any discrepancies to be reported to CDS Ltd immediately.
This drawing is copyright of and shall remain the property of:
Creative Design and Structure Ltd




PROPOSED FRONT ELEVATION




PROPOSED SIDE ELEVATION

PLANNING APP: 22/1120/RSP
CHANGES FROM THE APPROVED PLANS (PLANNING APP: 19/1345/FUL)
(A1) - NEW ADDITIONAL WINDOW (REPLICATING THE EXISTING OPENING PRIOR CONSTRUCTION OF THE EXTENSION)
(A2) - JULIET BALCONY WITH FRAMELESS GLASS BALUSTRADE
(A3) - FRAMELESS GLASS BALUSTRADE INSTEAD OF METAL RAILINGS
(A4) - BALCONY WITH FRAMELESS GLASS BALUSTRADE

(THE LIST ABOVE REPRESENTS THE EXTENT OF UN-AUTHORISED WORKS FOR WHICH THIS APPLICATION REF: 22/1120/RSP SEEKS RETROSPECTIVE PLANNING APPROVAL)

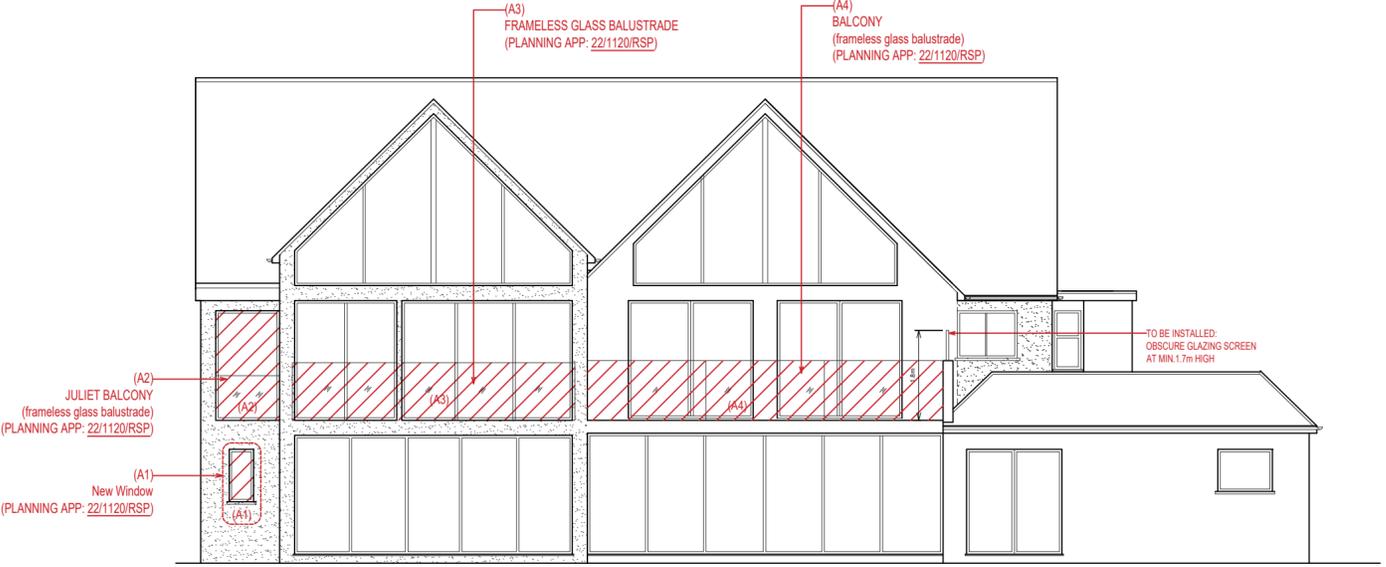


PROPOSED REAR ELEVATION

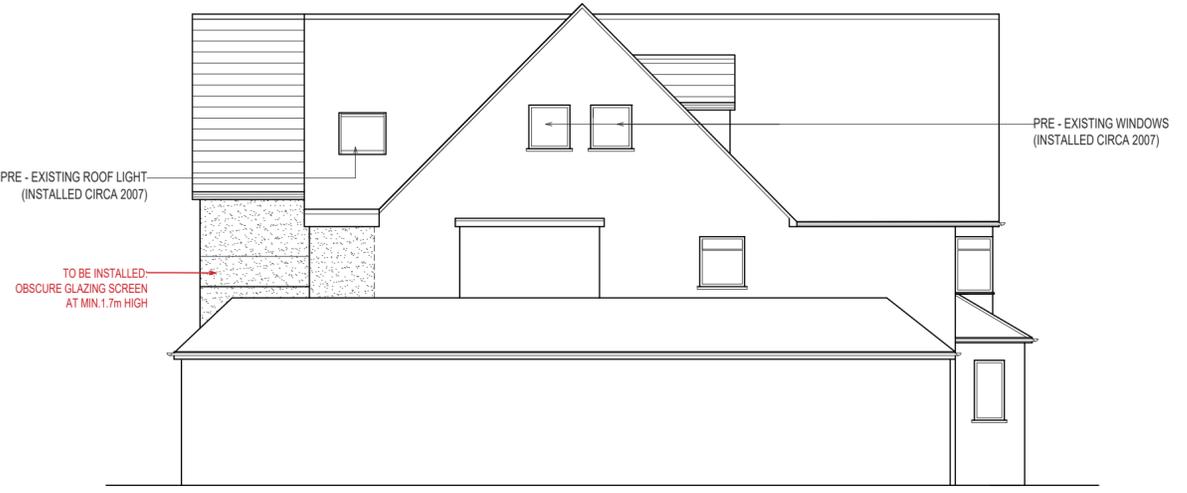


PROPOSED SIDE ELEVATION

Status	Building Regulations
Project 44 SANDY LODGE ROAD RICKMANSWORTH WD3 1LJ	
Drawing Title PROPOSED ELEVATIONS	
 CREATIVE DESIGN & STRUCTURE LTD <small>Henson House, Newtown Rd, Henley-on-Thames, RG9 1HG T: 01491 411922 W: www.creativedesignandstructure.co.uk</small>	
Drawn E.D	Scale 1:100@A2
Date MAR 2022	
Drawing No. 23219-10	Rev. G

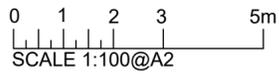

Please Note:
 These plans must not be acted upon until the appropriate Planning and Building Regulation approvals have been granted. Should the works be undertaken prior to the above approvals being in place, it is done so entirely at the clients own risk.

GENERAL NOTES:
 Check and verify all dimensions prior to commencement of work. This drawing should be read in conjunction with all other contract documents including those by other consultants.
 The survey information shown this drawing is based on a survey prepared by a third party and CDS Ltd accepts no responsibility for the accuracy or completeness of the survey. Any discrepancies to be reported to CDS Ltd immediately.
 This drawing is copyright of and shall remain the property of:
Creative Design and Structure Ltd

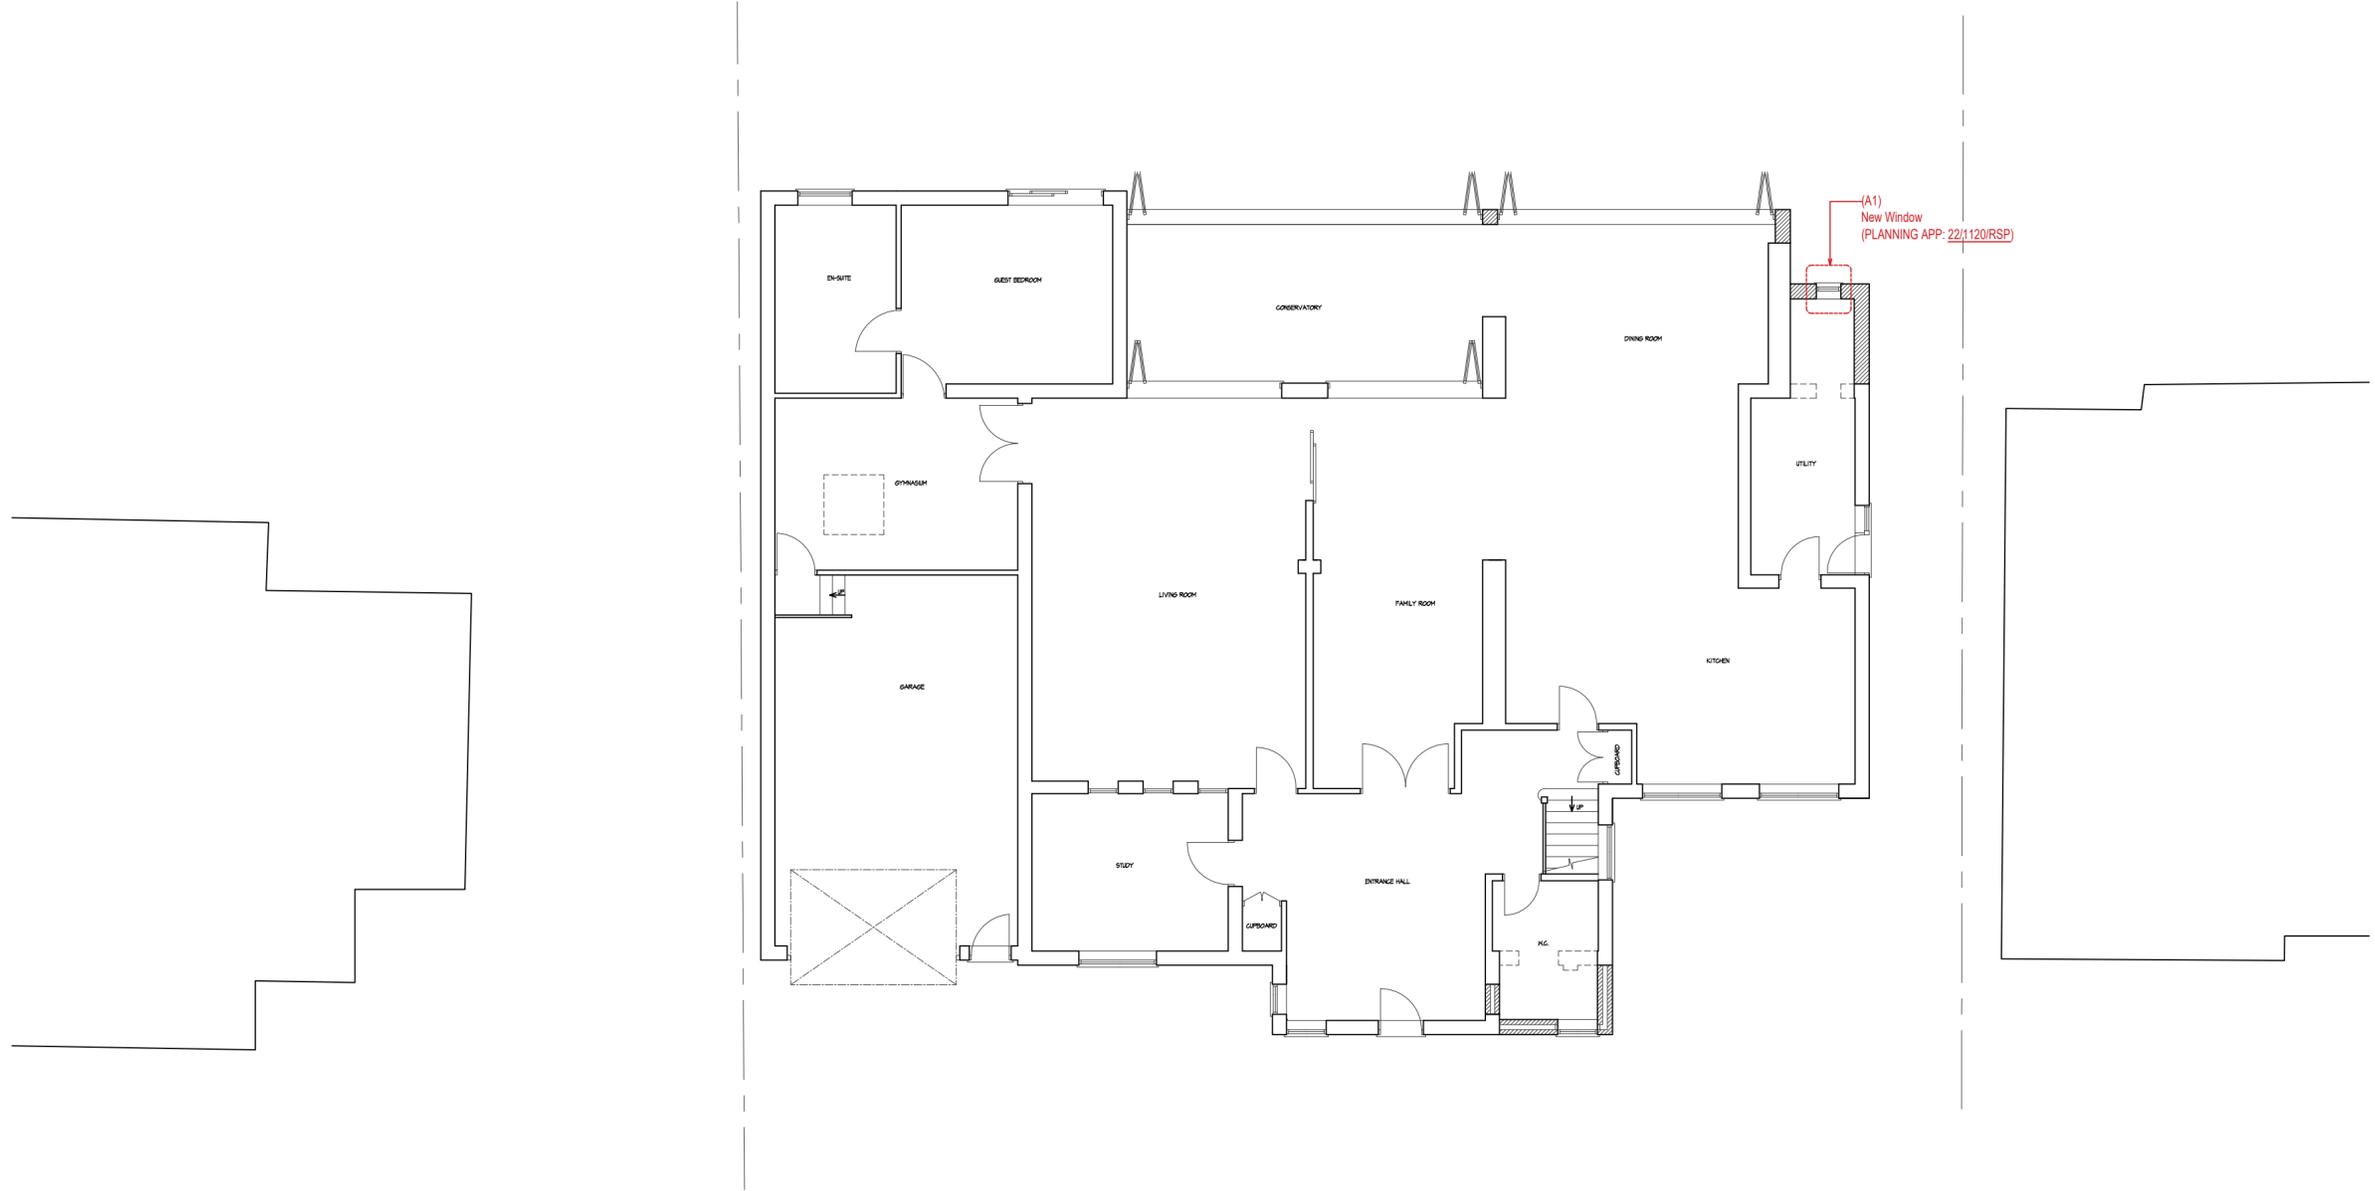

PLANNING APP: 22/1120/RSP
CHANGES FROM THE APPROVED PLANS
 (PLANNING APP: 19/1345/FUL)
 (A1) - NEW ADDITIONAL WINDOW
 (REPLICATING THE EXISTING OPENING PRIOR CONSTRUCTION OF THE EXTENSION)
 (A2) - JULIET BALCONY WITH FRAMELESS GLASS BALUSTRADE
 (A3) - FRAMELESS GLASS BALUSTRADE INSTEAD OF METAL RAILINGS
 (A4) - BALCONY WITH FRAMELESS GLASS BALUSTRADE
 (THE LIST ABOVE REPRESENTS THE EXTENT OF UN-AUTHORISED WORKS FOR WHICH THIS APPLICATION REF: 22/1120/RSP SEEKS RETROSPECTIVE PLANNING APPROVAL)


Status PLANNING

Project 44 SANDY LODGE ROAD RICKMANSWORTH WD3 1LJ							
Drawing Title PROPOSED GROUND FLOOR PLAN							
CREATIVE DESIGN & STRUCTURE LTD							
Henson House, Newtown Rd, Henley-on-Thames, RG9 1HG T: 01491 411922 W: www.creativedesignandstructure.co.uk							
Drawn E.D	Scale 1:100@A2						
Date MAR 2022							
Drawing No. 23219-06	Rev. <table border="1" style="width: 100%; text-align: center; font-size: x-small;"> <tr> <td>A</td> <td>B</td> <td>C</td> </tr> <tr> <td>D</td> <td>E</td> <td></td> </tr> </table>	A	B	C	D	E	
A	B	C					
D	E						

0 1 2 3 5m
SCALE 1:100@A2

Please Note:
These plans must not be acted upon until the appropriate Planning and Building Regulation approvals have been granted.
Should the works be undertaken prior to the above approvals being in place, it is done so entirely at the clients own risk.

GENERAL NOTES:
Check and verify all dimensions prior to commencement of work. This drawing should be read in conjunction with all other contract documents including those by other consultants.
The survey information shown this drawing is based on a survey prepared by a third party and CDS Ltd accepts no responsibility for the accuracy or completeness of the survey. Any discrepancies to be reported to CDS Ltd immediately.
This drawing is copyright of and shall remain the property of:
Creative Design and Structure Ltd

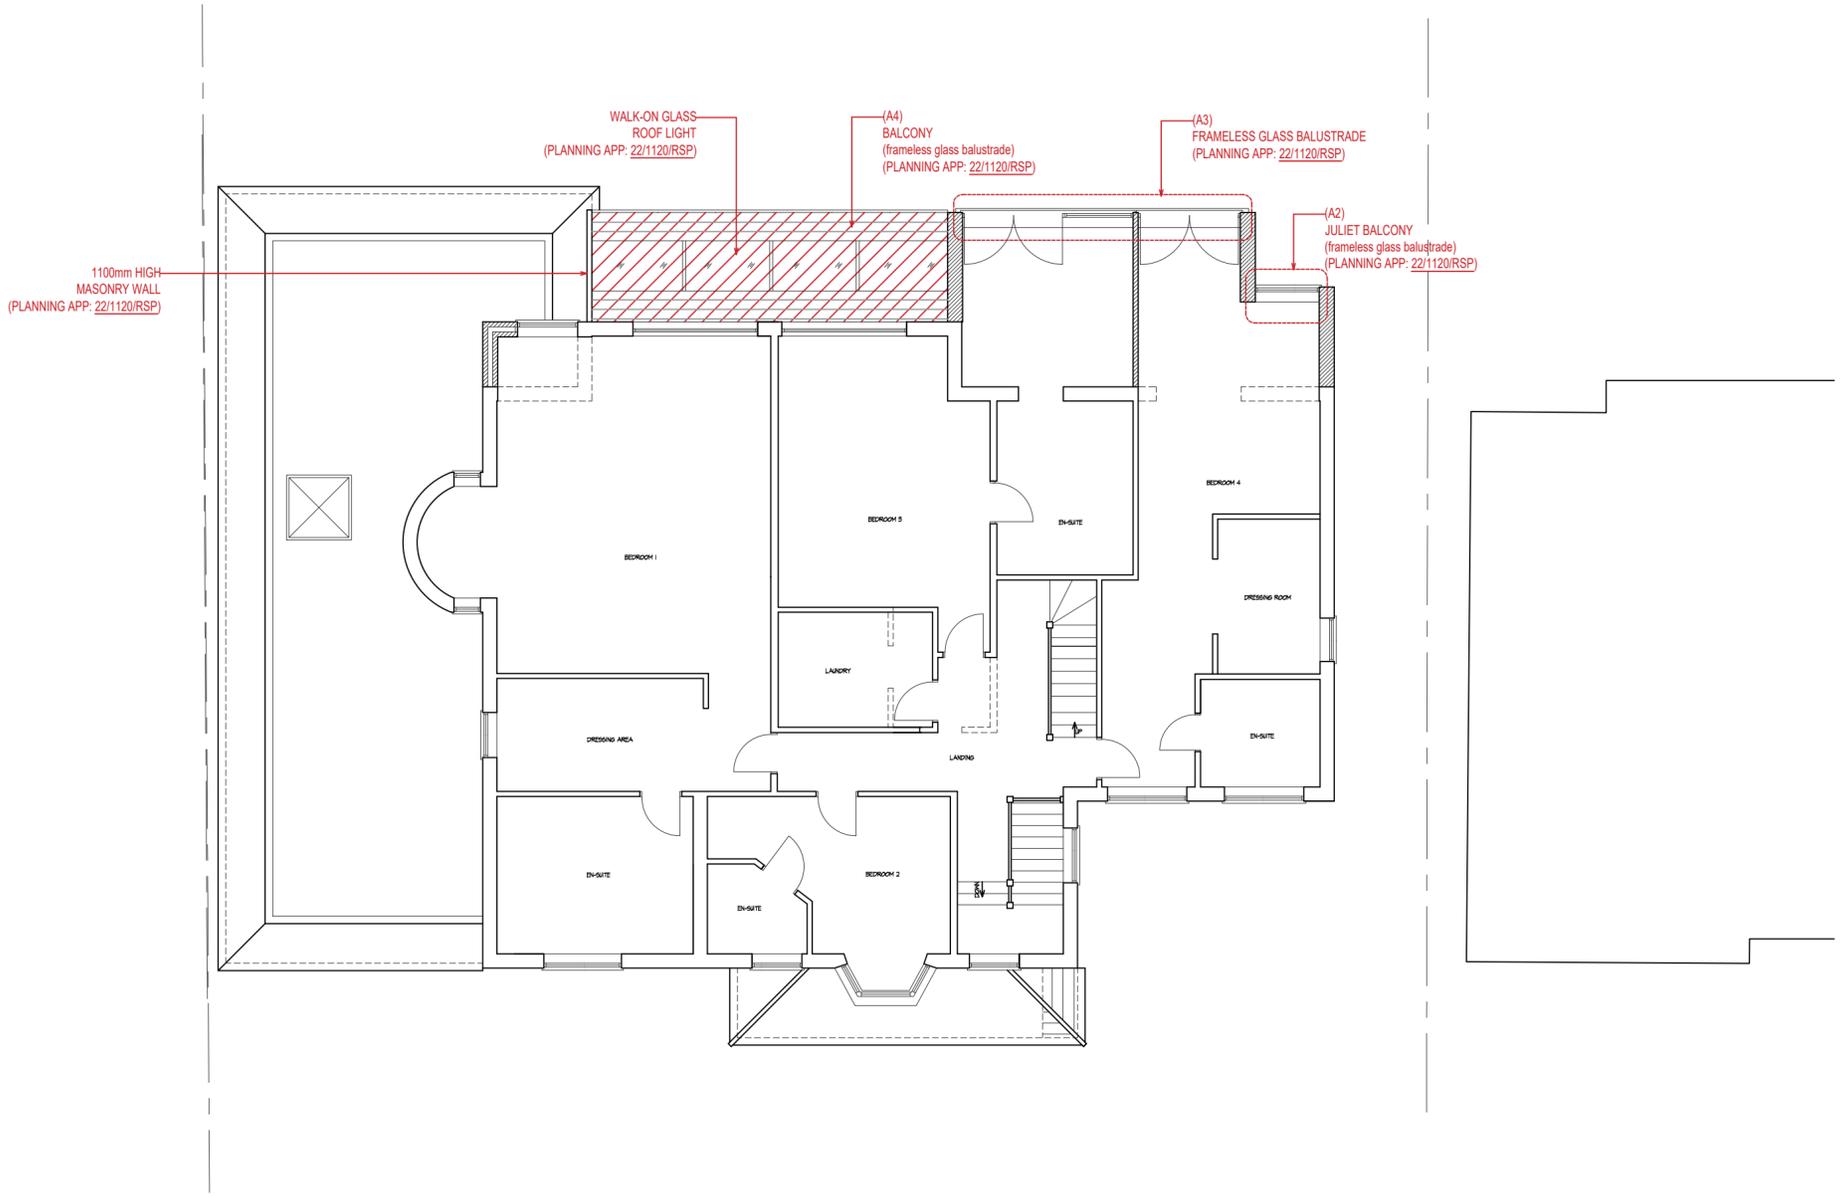


PLANNING APP: 22/1120/RSP
CHANGES FROM THE APPROVED PLANS (PLANNING APP: 19/1345/FUL)
(A1) - NEW ADDITIONAL WINDOW (REPLICATING THE EXISTING OPENING PRIOR CONSTRUCTION OF THE EXTENSION)
(A2) - JULIET BALCONY WITH FRAMELESS GLASS BALUSTRADE
(A3) - FRAMELESS GLASS BALUSTRADE INSTEAD OF METAL RAILINGS
(A4) - BALCONY WITH FRAMELESS GLASS BALUSTRADE

(THE LIST ABOVE REPRESENTS THE EXTENT OF UN-AUTHORISED WORKS FOR WHICH THIS APPLICATION REF: 22/1120/RSP SEEKS RETROSPECTIVE PLANNING APPROVAL)


Status PLANNING

Project	
44 SANDY LODGE ROAD RICKMANSWORTH WD3 1LJ	
Drawing Title	
PROPOSED FIRST FLOOR PLAN	
 CREATIVE DESIGN & STRUCTURE LTD	
Henson House, Newtown Rd, Henley-on-Thames, RG9 1HG T: 01491 411922 W: www.creativedesignandstructure.co.uk	
Drawn	Scale
E.D	1:100@A2
Date	
MAR 2022	
Drawing No.	Rev.
23219-07	A B C
	D E

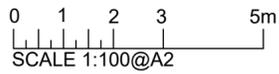

Please Note:
 These plans must not be acted upon until the appropriate Planning and Building Regulation approvals have been granted.
 Should the works be undertaken prior to the above approvals being in place, it is done so entirely at the clients own risk.

GENERAL NOTES:
 Check and verify all dimensions prior to commencement of work. This drawing should be read in conjunction with all other contract documents including those by other consultants.
 The survey information shown this drawing is based on a survey prepared by a third party and CDS Ltd accepts no responsibility for the accuracy or completeness of the survey. Any discrepancies to be reported to CDS Ltd immediately.
 This drawing is copyright of and shall remain the property of:
Creative Design and Structure Ltd

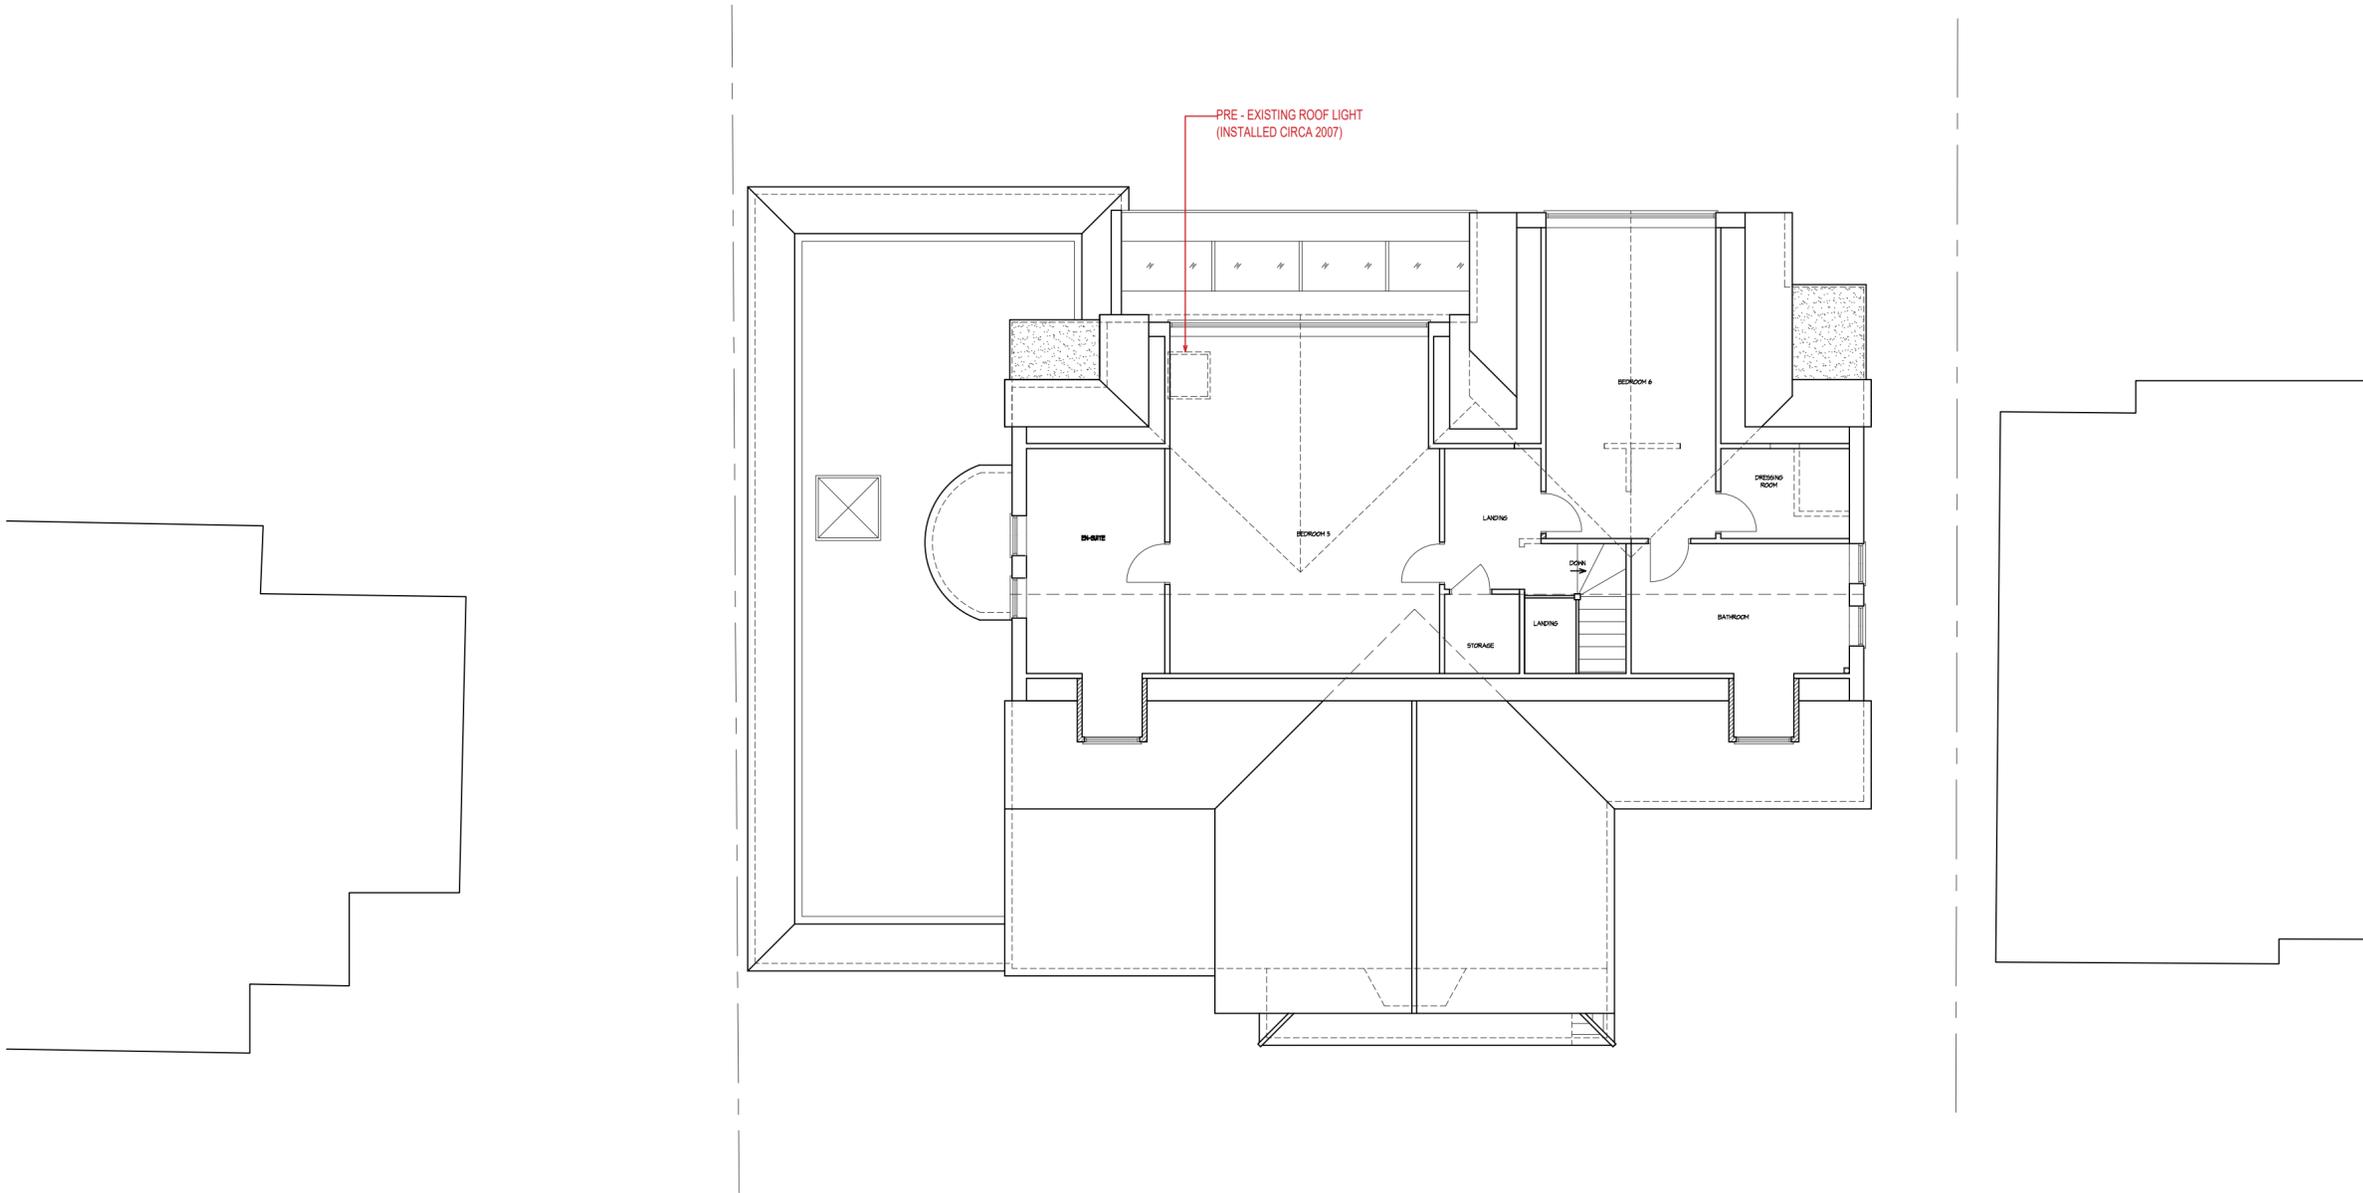

PLANNING APP: 22/1120/RSP
CHANGES FROM THE APPROVED PLANS (PLANNING APP: 19/1345/FUL)
 (A1) - NEW ADDITIONAL WINDOW (REPLICATING THE EXISTING OPENING PRIOR CONSTRUCTION OF THE EXTENSION)
 (A2) - JULIET BALCONY WITH FRAMELESS GLASS BALUSTRADE
 (A3) - FRAMELESS GLASS BALUSTRADE INSTEAD OF METAL RAILINGS
 (A4) - BALCONY WITH FRAMELESS GLASS BALUSTRADE
 (THE LIST ABOVE REPRESENTS THE EXTENT OF UN-AUTHORISED WORKS FOR WHICH THIS APPLICATION REF: 22/1120/RSP SEEKS RETROSPECTIVE PLANNING APPROVAL)


Status Building Regulations

Project		44 SANDY LODGE ROAD RICKMANSWORTH WD3 1LJ							
Drawing Title		PROPOSED SECOND FLOOR PLAN							
 CREATIVE DESIGN & STRUCTURE LTD <small>Henson House, Newtown Rd, Henley-on-Thames, RG9 1HG T:01491 411922 W: www.creativedesignandstructure.co.uk</small>									
Drawn	E.D	Scale	1:100@A2						
Date	MAR 2022								
Drawing No.	23219-08	Rev.	<table border="1"> <tr> <td>A</td> <td>B</td> <td>C</td> </tr> <tr> <td>D</td> <td>E</td> <td></td> </tr> </table>	A	B	C	D	E	
A	B	C							
D	E								

0 1 2 3 5m
SCALE 1:100@A2

Please Note:
These plans must not be acted upon until the appropriate Planning and Building Regulation approvals have been granted.
Should the works be undertaken prior to the above approvals being in place, it is done so entirely at the clients own risk.

GENERAL NOTES:
Check and verify all dimensions prior to commencement of work. This drawing should be read in conjunction with all other contract documents including those by other consultants.
The survey information shown this drawing is based on a survey prepared by a third party and CDS Ltd accepts no responsibility for the accuracy or completeness of the survey. Any discrepancies to be reported to CDS Ltd immediately.
This drawing is copyright of and shall remain the property of:
Creative Design and Structure Ltd

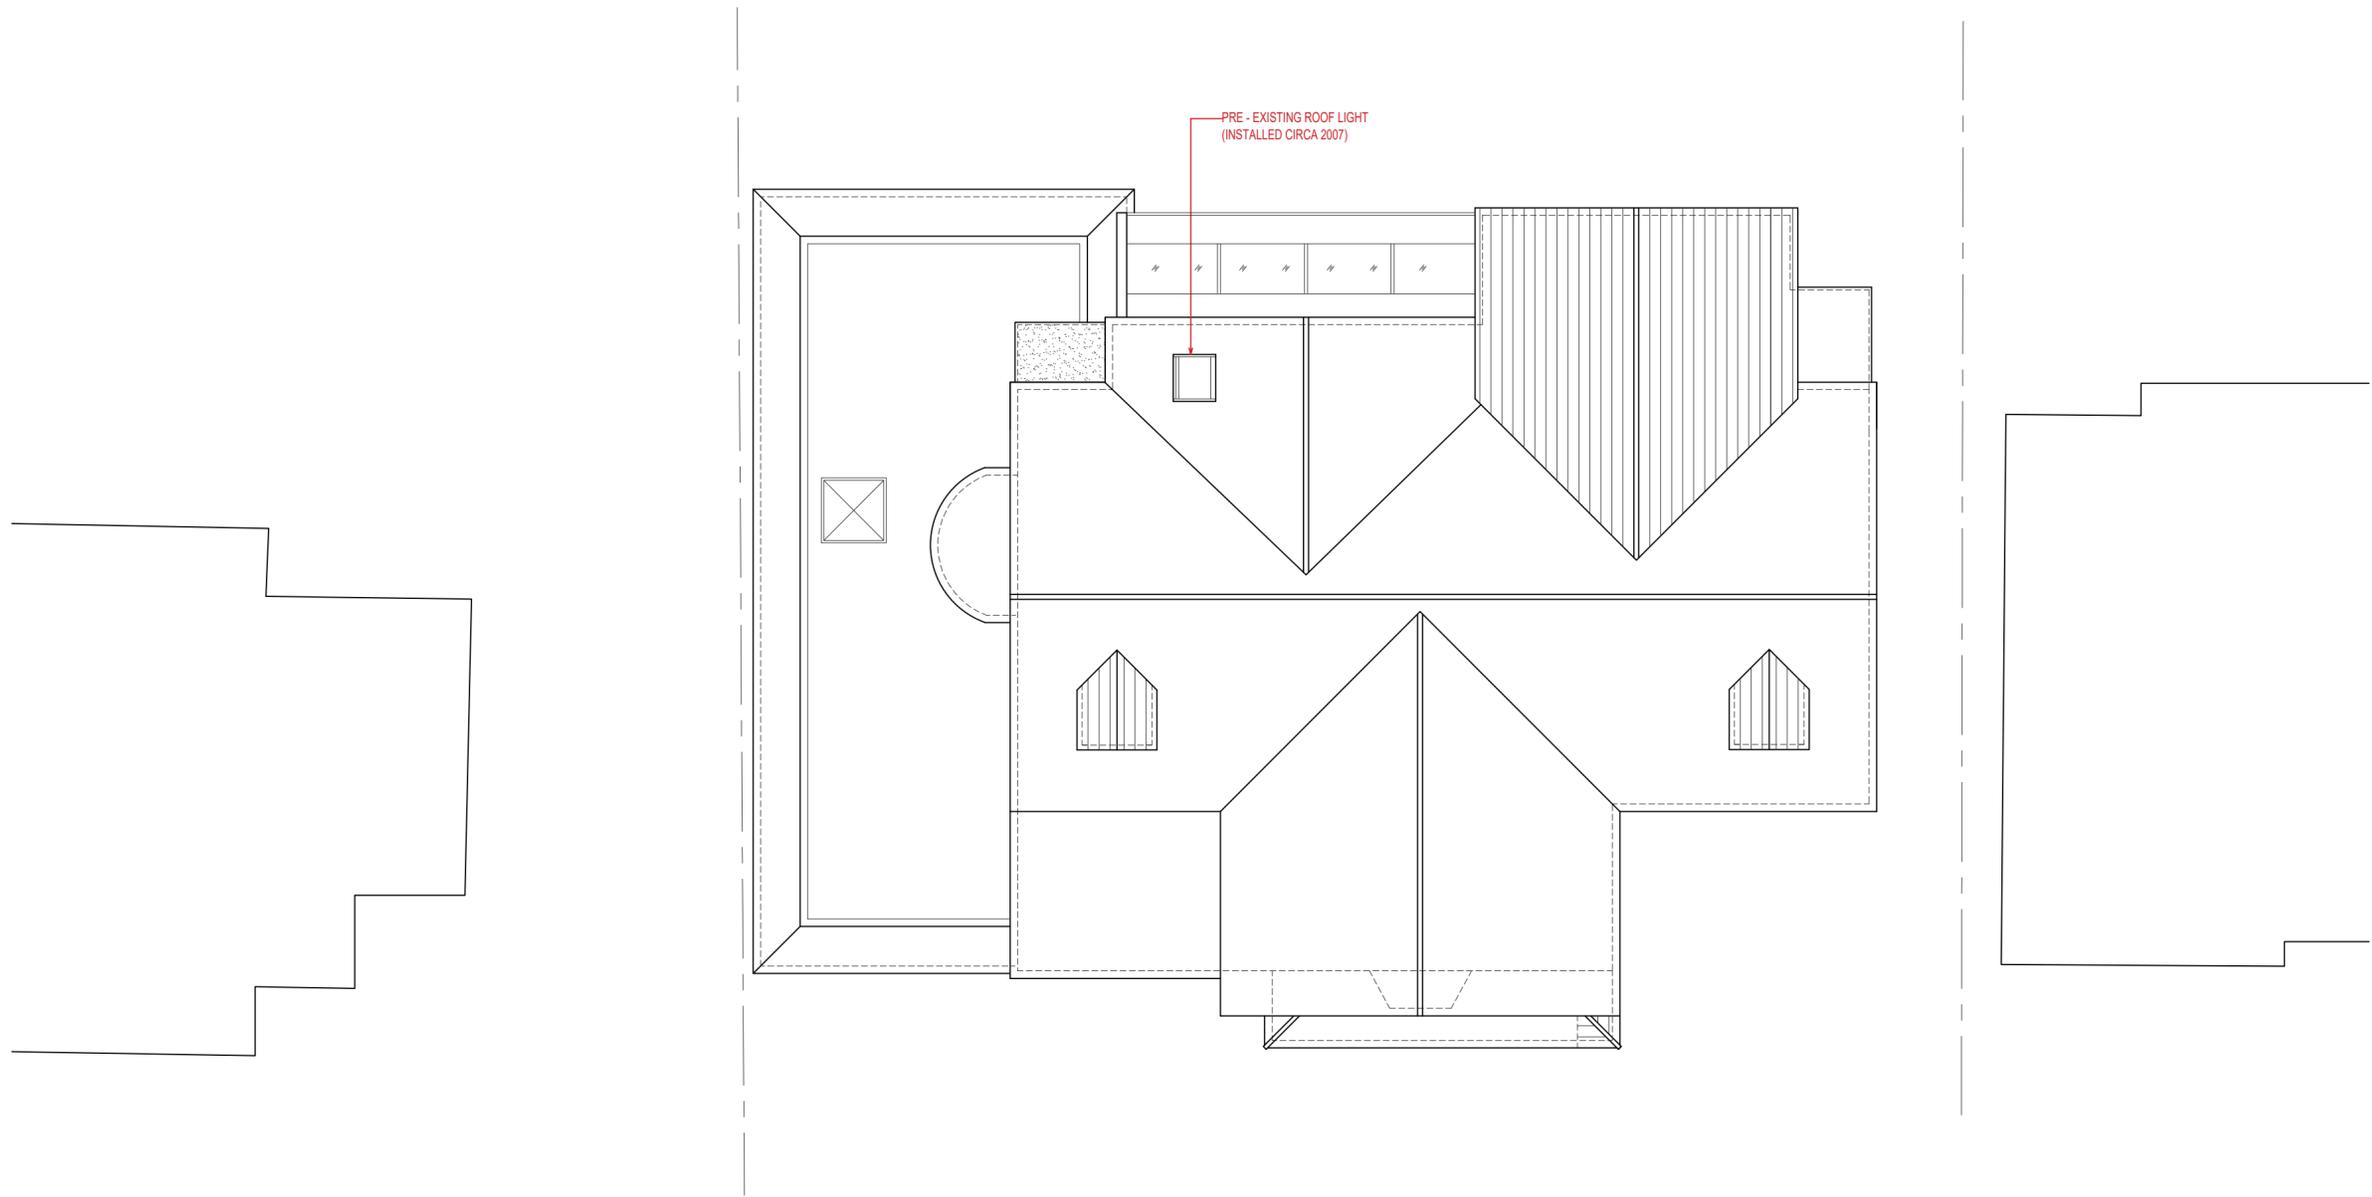

PLANNING APP: 22/1120/RSP
CHANGES FROM THE APPROVED PLANS (PLANNING APP: 19/1345/FUL)
(A1) - NEW ADDITIONAL WINDOW (REPLICATING THE EXISTING OPENING PRIOR CONSTRUCTION OF THE EXTENSION)
(A2) - JULIET BALCONY WITH FRAMELESS GLASS BALUSTRADE
(A3) - FRAMELESS GLASS BALUSTRADE INSTEAD OF METAL RAILINGS
(A4) - BALCONY WITH FRAMELESS GLASS BALUSTRADE

(THE LIST ABOVE REPRESENTS THE EXTENT OF UN-AUTHORISED WORKS FOR WHICH THIS APPLICATION REF: 22/1120/RSP SEEKS RETROSPECTIVE PLANNING APPROVAL)

Status Building Regulations

Project 44 SANDY LODGE ROAD RICKMANSWORTH WD3 1LJ	
Drawing Title PROPOSED ROOF PLAN	
 CREATIVE DESIGN & STRUCTURE LTD <small>Henson House, Newtown Rd, Henley-on-Thames, RG9 1HG T:01491 411922 W: www.creativedesignandstructure.co.uk</small>	
Drawn E.D	Scale 1:100@A2
Date MAR 2022	
Drawing No. 23219-09	Rev. A B C D E