


Location Plan of 11 Greenbury Close, Chorleywood WD3 5QT

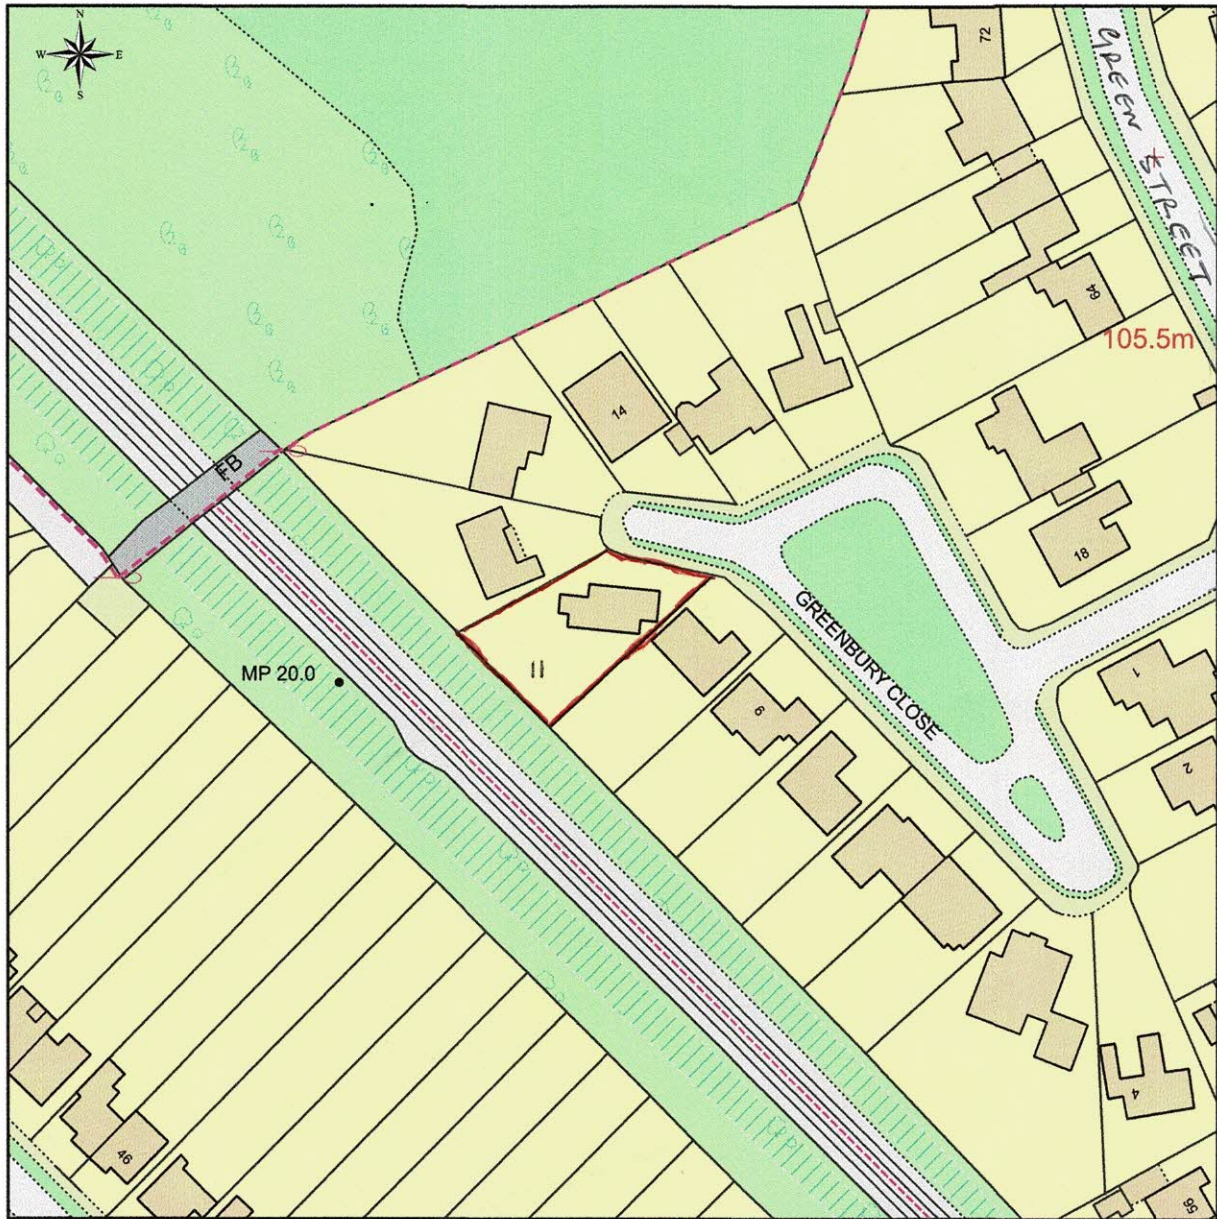

This Plan includes the following Licensed Data: OS MasterMap Colour PDF Location Plan by the Ordnance Survey National Geographic Database and incorporating surveyed revision available at the date of production. Reproduction in whole or in part is prohibited without the prior permission of Ordnance Survey. The representation of a road, track or path is no evidence of a right of way. The representation of features, as lines is no evidence of a property boundary. © Crown copyright and database rights, 2021. Ordnance Survey 0100031673


0m 20m 40m 60m 80m 100m

Scale: 1:1250, paper size: A4




emapsite™
plans


Prepared by: Anthony Jackson, 14-06-2021

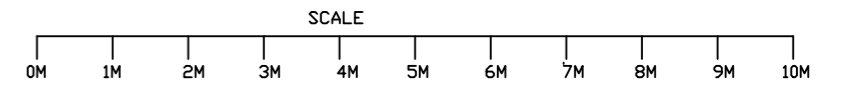


Existing Front Elevation

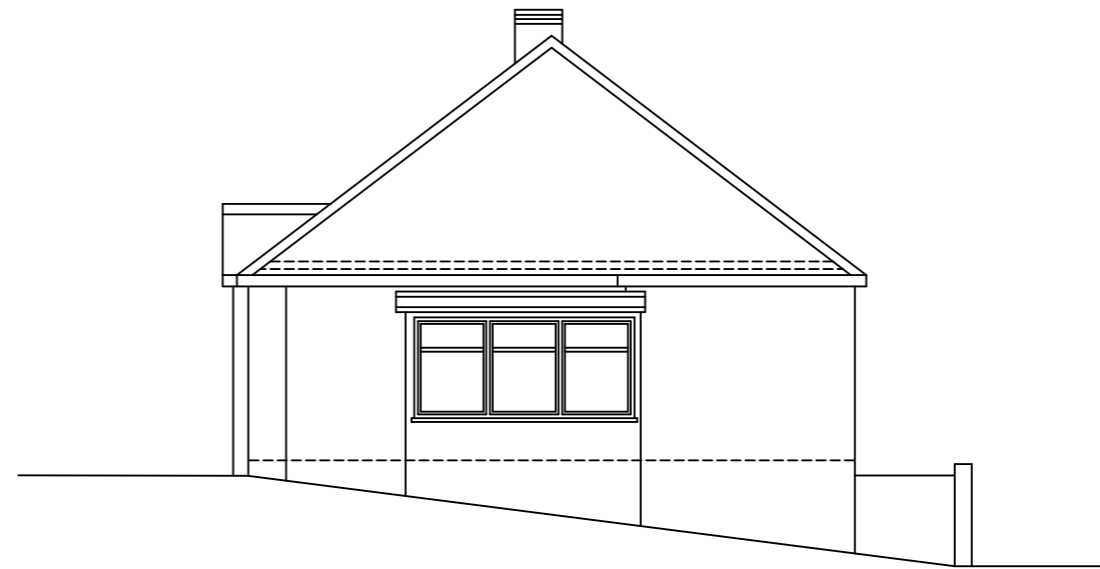

Existing Side Elevation

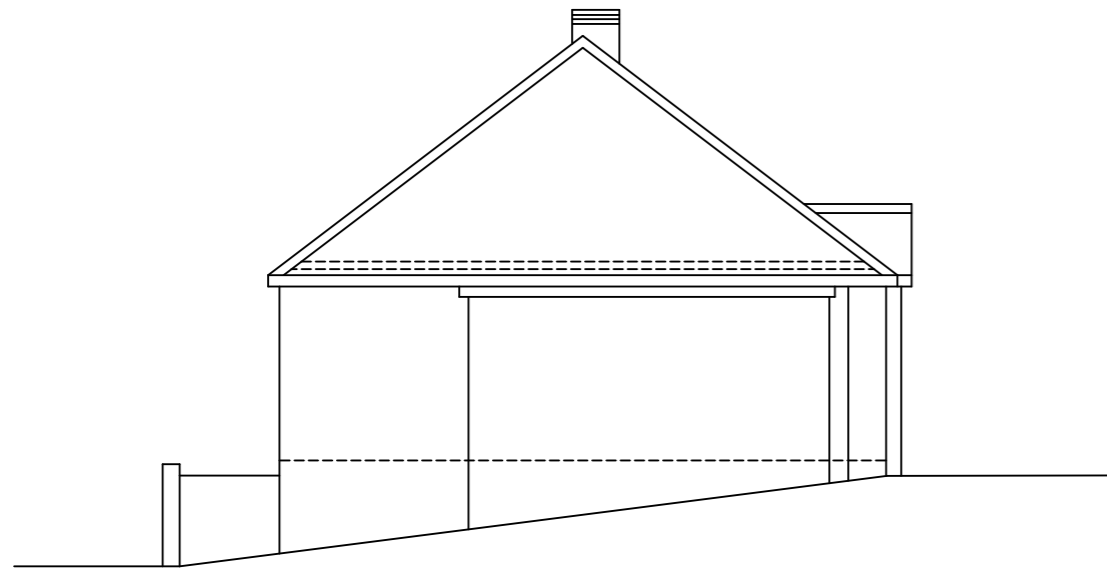

Existing Side Elevation

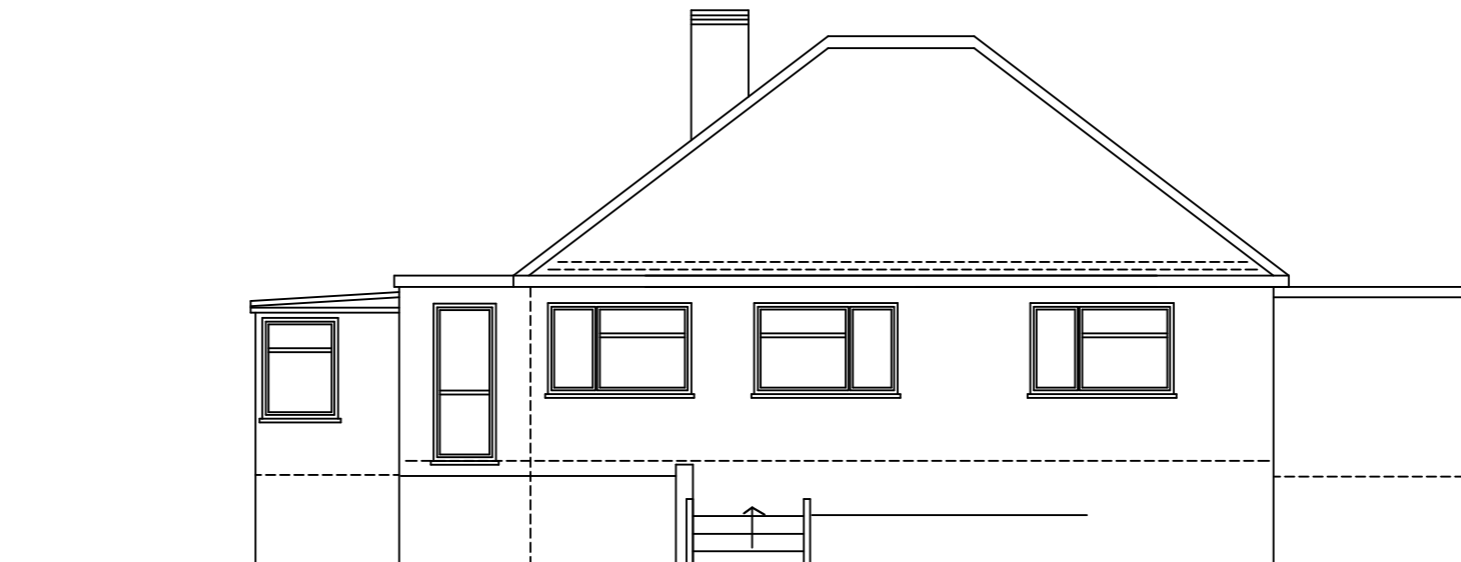



Existing Rear Elevation

A3 PAPER
EXISTING
ELEVATIONS

JAC Associates
Property Consultants
Mob: 07779 653101
jac.consultants@ntlworld.com

Project	
11 Greenbury Close Chorleywood HERTS	
Client	
Mr Tel:	
Drawing Title	
Proposed Extension	
Drawing Number	
greenburyclose-11 / 5 existing elevations	
Scale	Date
1 : 100	21-05-21

All dimensions and information contained in these plans should be checked on site and with the Local Authority prior to commencing any building works. The works may also be covered by the Town and Country Planning Acts, Building Acts and The Party Wall Act. No works should be commenced prior to obtaining all necessary consents.

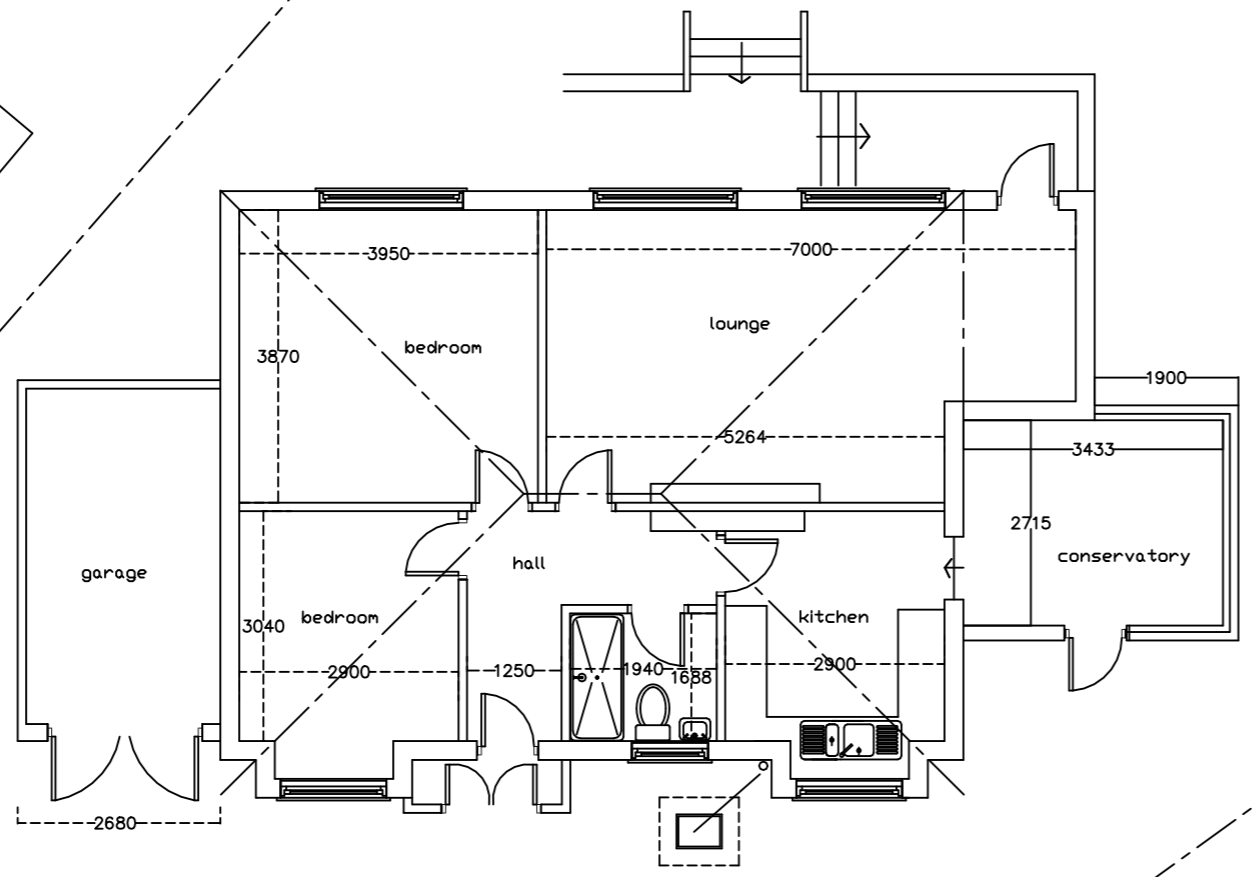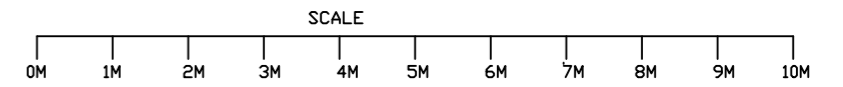

neighbours property

A3 PAPER
Existing Ground Floor Plan

neighbours property

JAC Associates
Property Consultants
Mob: 07779 653101
jac.consultants@ntlworld.com

Project
11 Greenbury Close
Chorleywood
HERTS


Client
Mr
Tel:

Drawing Title
Proposed Extension

Drawing Number
greenburyclose-11 / 0
existing ground

Scale	Date
1 : 100	21-05-21

All dimensions and information contained in these plans should be checked on site and with the Local Authority prior to commencing any building works. The works may also be covered by the Town and Country Planning Acts, Building Acts and The Party Wall Act. No works should be commenced prior to obtaining all necessary consents.

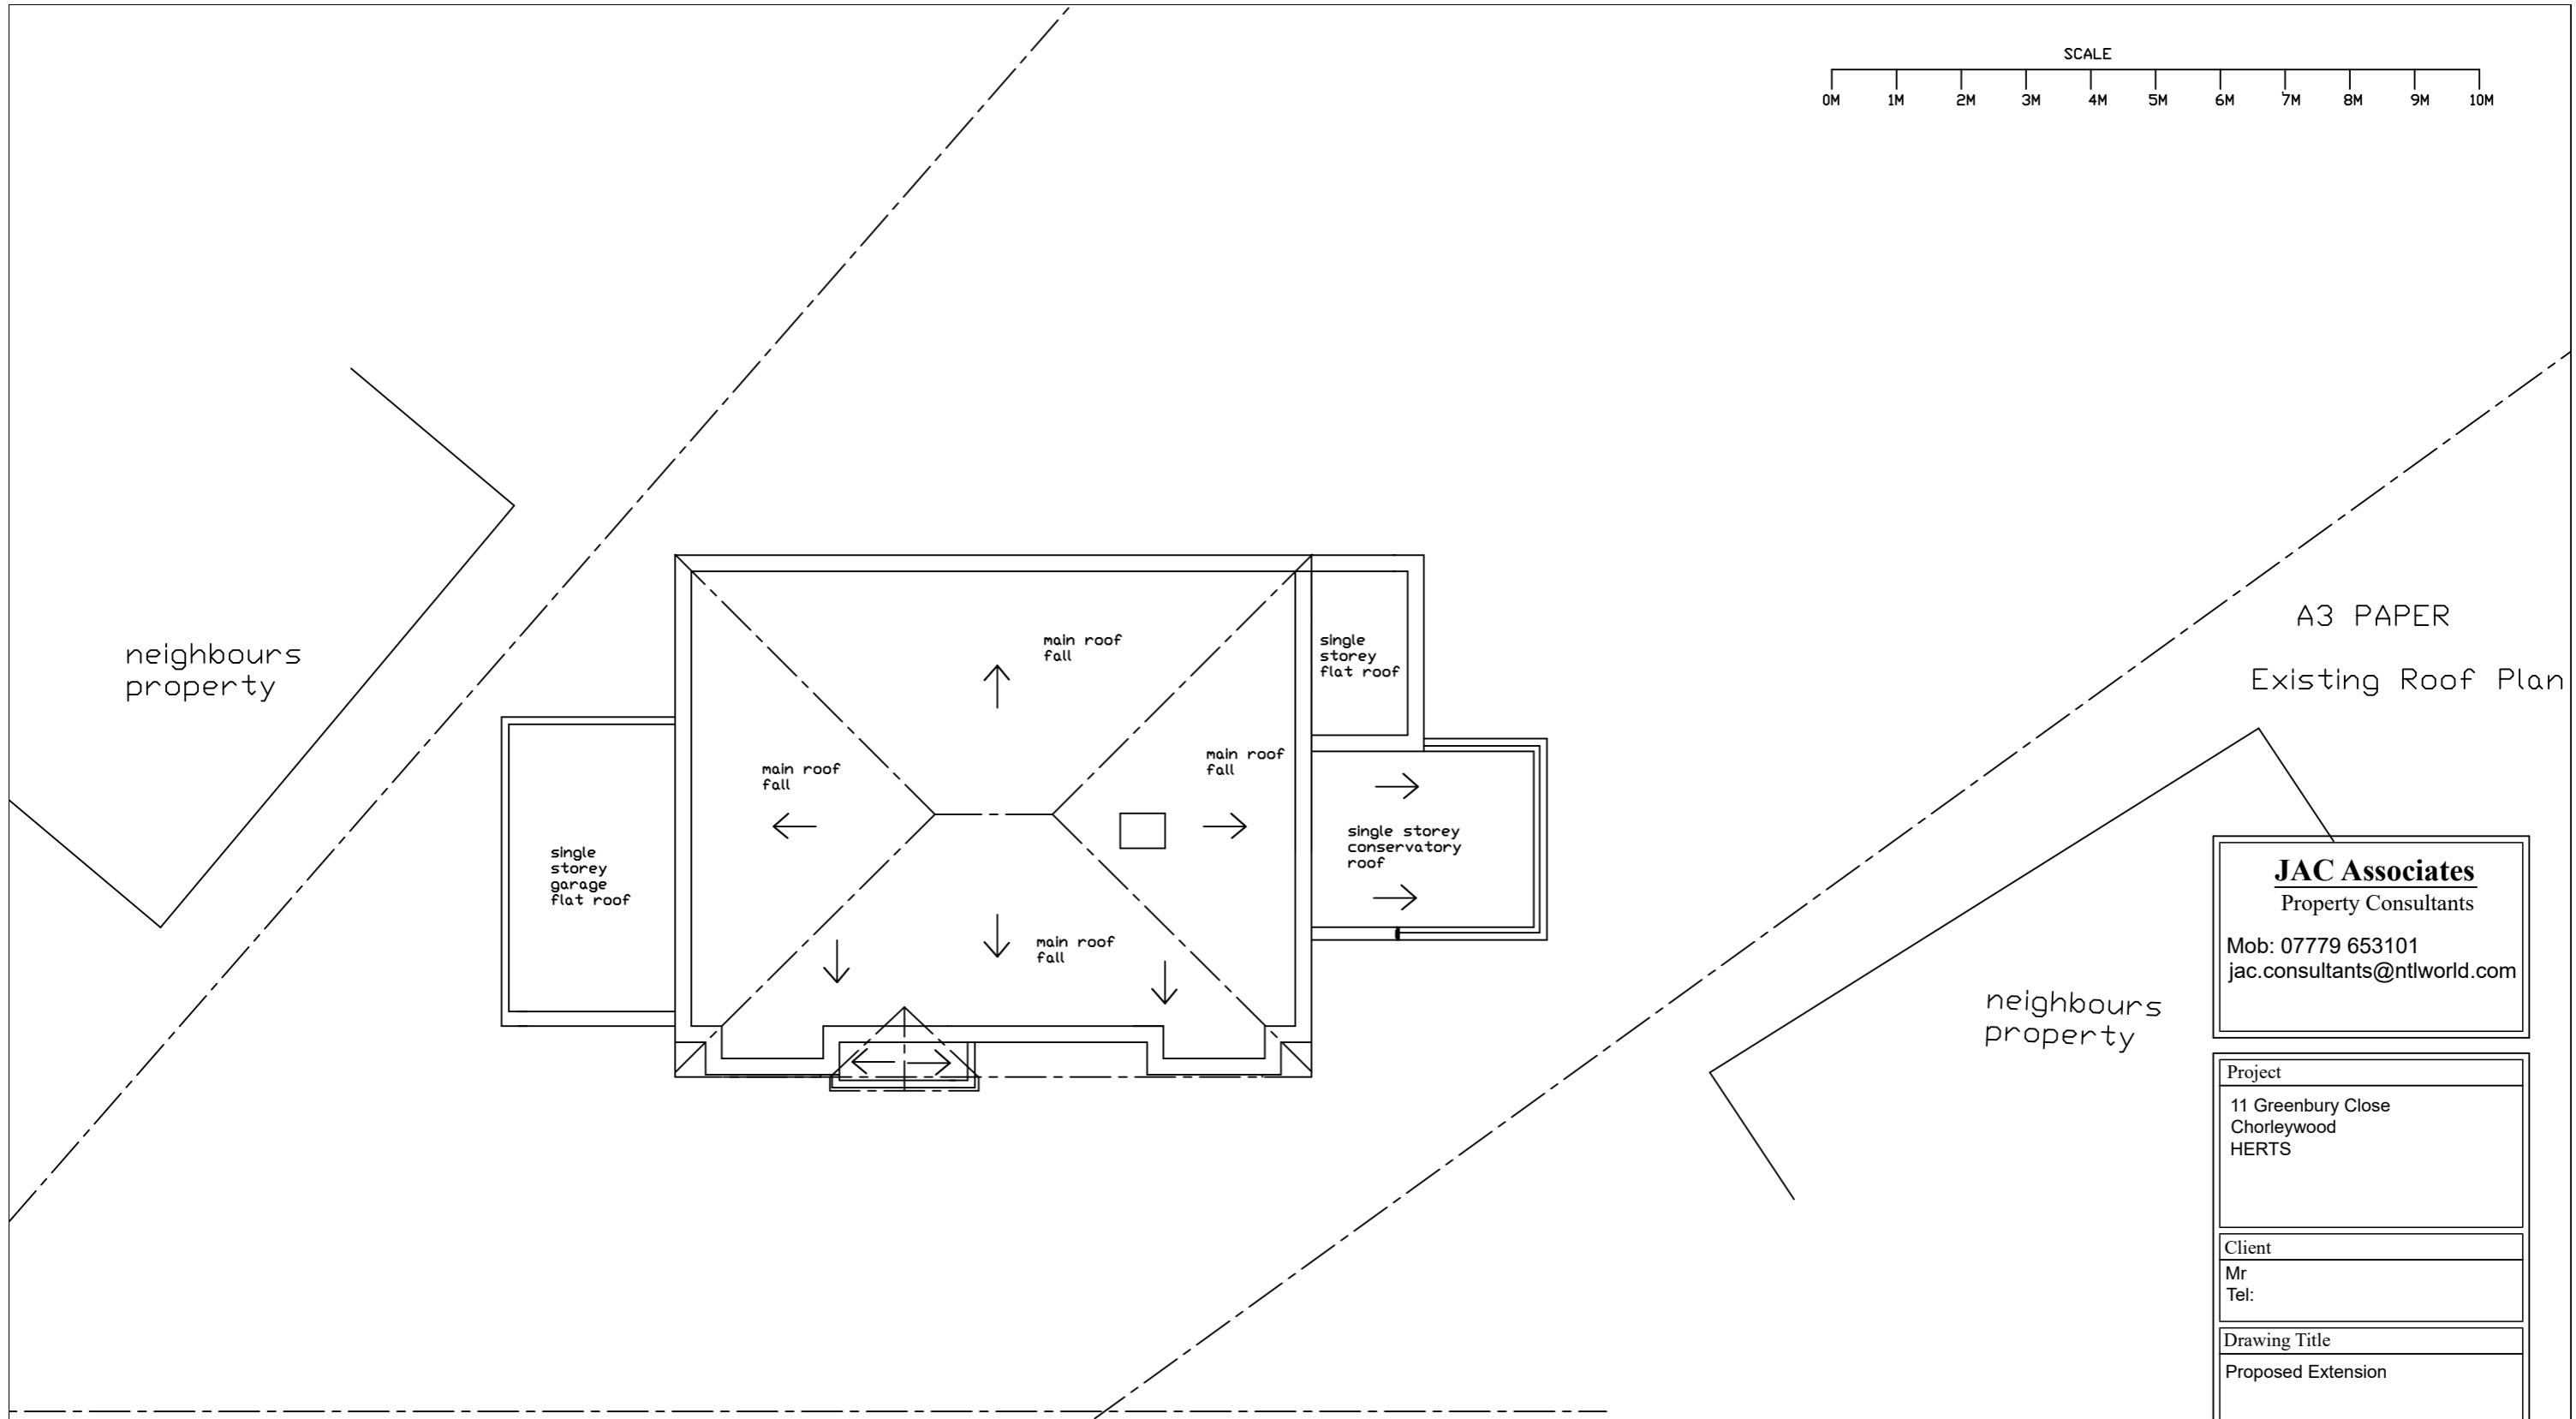

neighbours property

A3 PAPER
Existing Roof Plan

single storey garage flat roof

main roof fall

main roof fall

main roof fall

single storey flat roof

single storey conservatory roof

main roof fall

neighbours property

JAC Associates
Property Consultants
Mob: 07779 653101
jac.consultants@ntlworld.com

Project
11 Greenbury Close
Chorleywood
HERTS

Client
Mr
Tel:

Drawing Title
Proposed Extension

Drawing Number
greenburyclose-11 / 3
existing roof plan


Scale	Date
1 : 100	21-05-21

All dimensions and information contained in these plans should be checked on site and with the Local Authority prior to commencing any building works. The works may also be covered by the Town and Country Planning Acts, Building Acts and The Party Wall Act. No works should be commenced prior to obtaining all necessary consents.




Proposed Front Elevation

proposed front extension materials to match

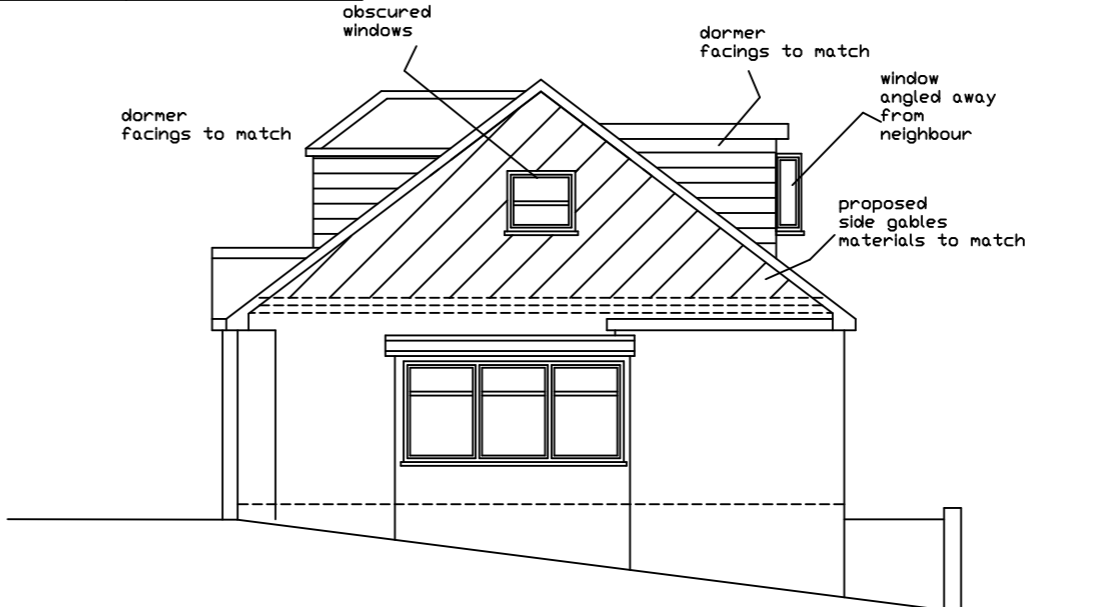


Proposed Side Elevation

obscured windows
dormer facings to match
window angled away from neighbour
proposed side gables materials to match

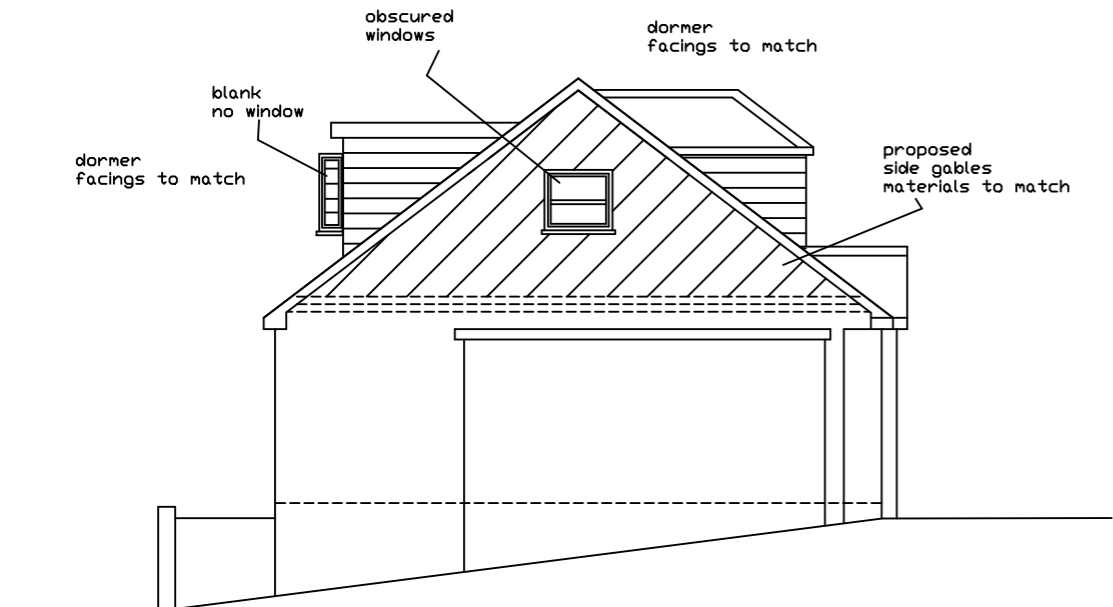

Proposed Side Elevation

obscured windows
dormer facings to match
blank no window
dormer facings to match
proposed side gables materials to match

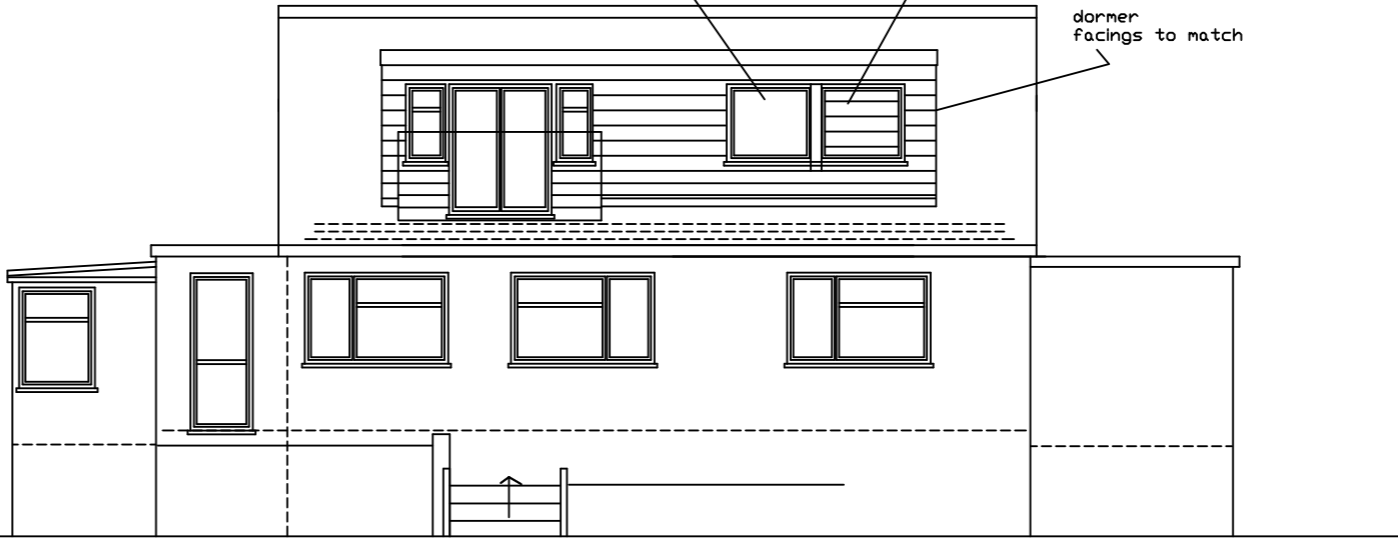

Proposed Rear Elevation

window angled away from neighbour
blank no window
dormer facings to match

A3 PAPER
PROPOSED ELEVATIONS

JAC Associates
Property Consultants
Mob: 07779 653101
jac.consultants@ntlworld.com

Project
11 Greenbury Close Chorleywood HERTS



Client
Mr Tel:

Drawing Title
Proposed Extension

Drawing Number
greenburyclose-11 / 6 REV D proposed elevations

Scale	Date
1 : 100	21-05-21

All dimensions and information contained in these plans should be checked on site and with the Local Authority prior to commencing any building works. The works may also be covered by the Town and Country Planning Acts, Building Acts and The Party Wall Act. No works should be commenced prior to obtaining all necessary consents.

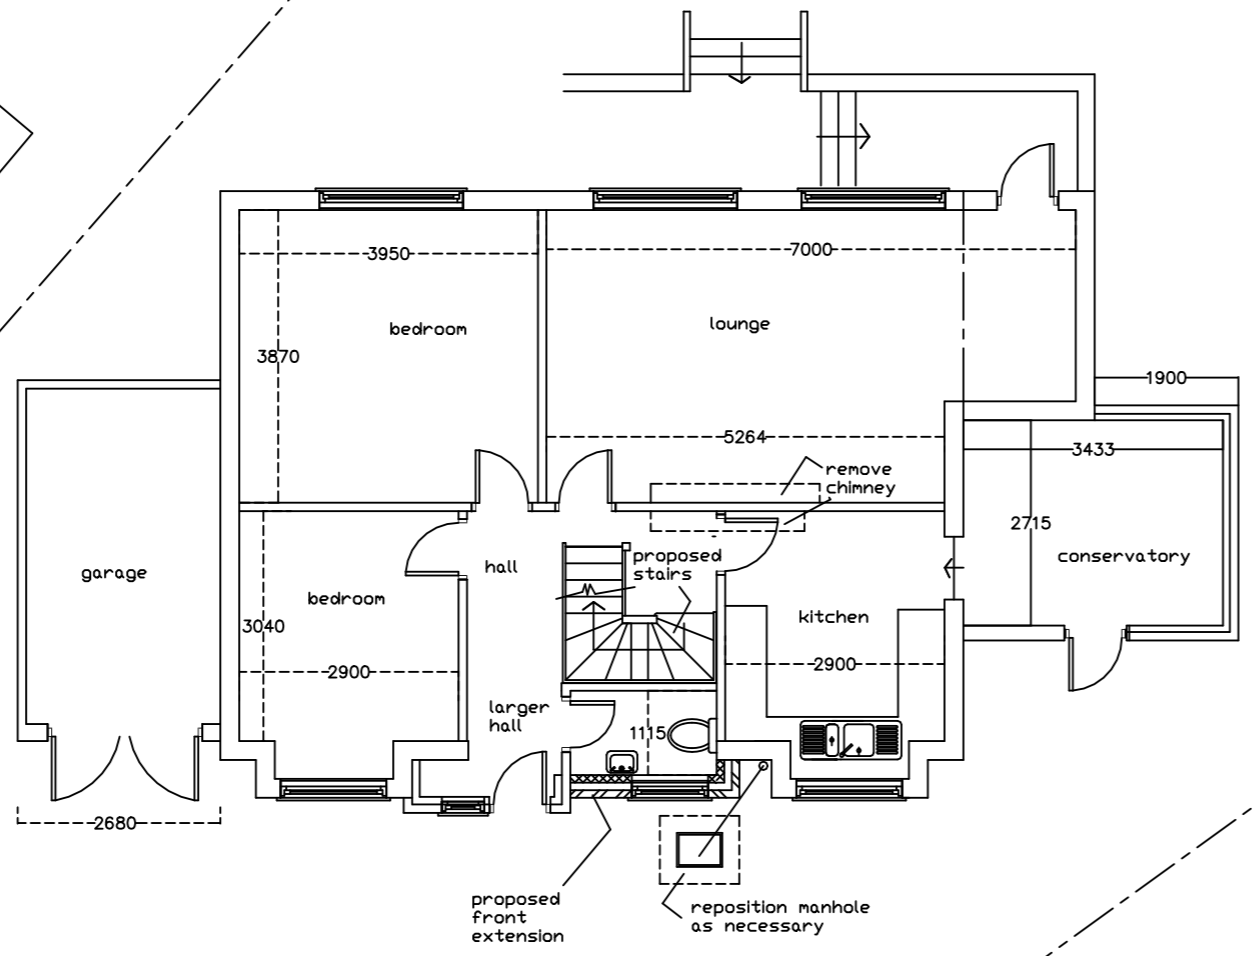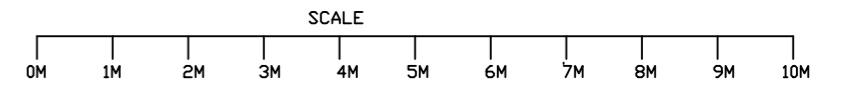

A3 PAPER
Proposed Ground Floor Plan

JAC Associates
Property Consultants
Mob: 07779 653101
jac.consultants@ntlworld.com

Project
11 Greenbury Close
Chorleywood
HERTS


Client
Mr
Tel:

Drawing Title
Proposed Extension


Drawing Number
greenburyclose-11 / 1 REV B
proposed ground

Scale	Date
1 : 100	21-05-21

All dimensions and information contained in these plans should be checked on site and with the Local Authority prior to commencing any building works. The works may also be covered by the Town and Country Planning Acts, Building Acts and The Party Wall Act. No works should be commenced prior to obtaining all necessary consents.

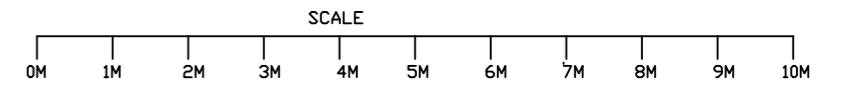

neighbours property

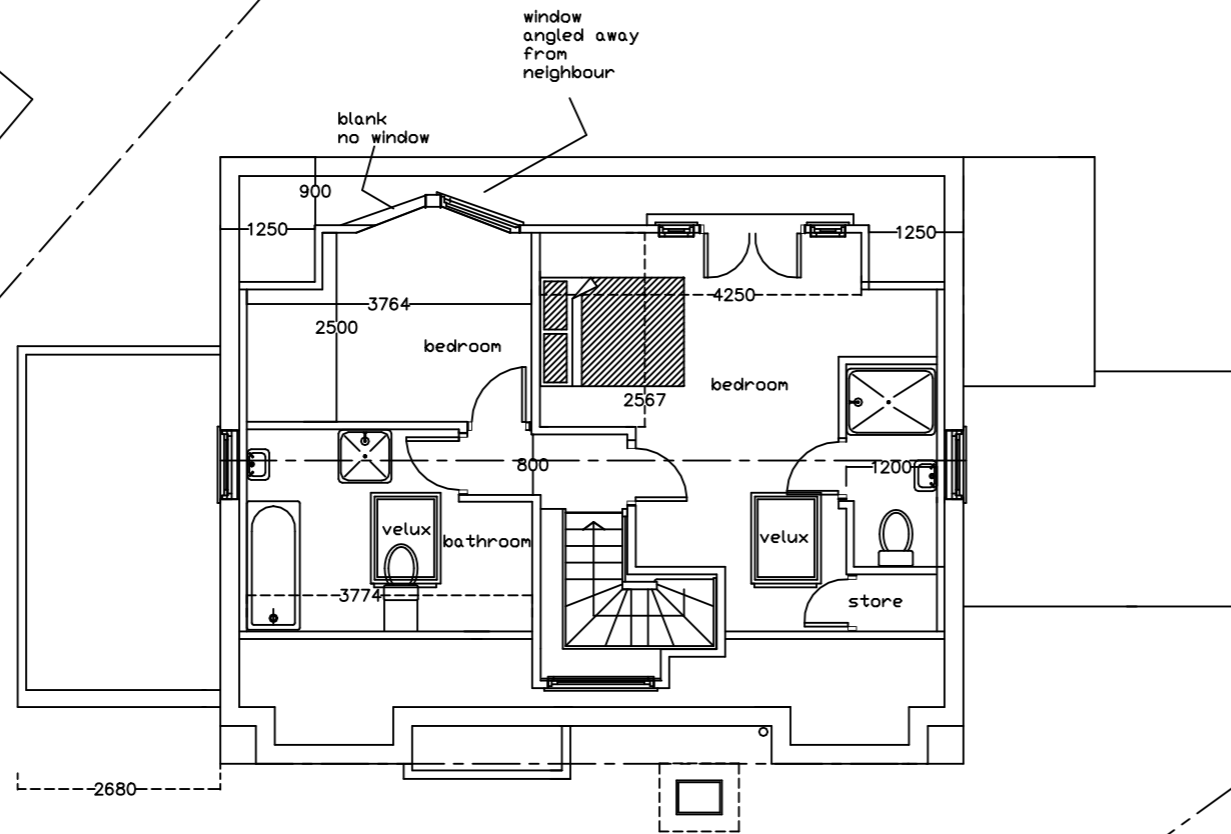

A3 PAPER

Proposed First Floor Plan

neighbours property

JAC Associates
Property Consultants

Mob: 07779 653101
jac.consultants@ntlworld.com

Project
11 Greenbury Close
Chorleywood
HERTS


Client
Mr
Tel:

Drawing Title
Proposed Extension

Drawing Number
greenburyclose-11 / 2 REV D
proposed first

Scale	Date
1 : 100	21-05-21

All dimensions and information contained in these plans should be checked on site and with the Local Authority prior to commencing any building works. The works may also be covered by the Town and Country Planning Acts, Building Acts and The Party Wall Act. No works should be commenced prior to obtaining all necessary consents.

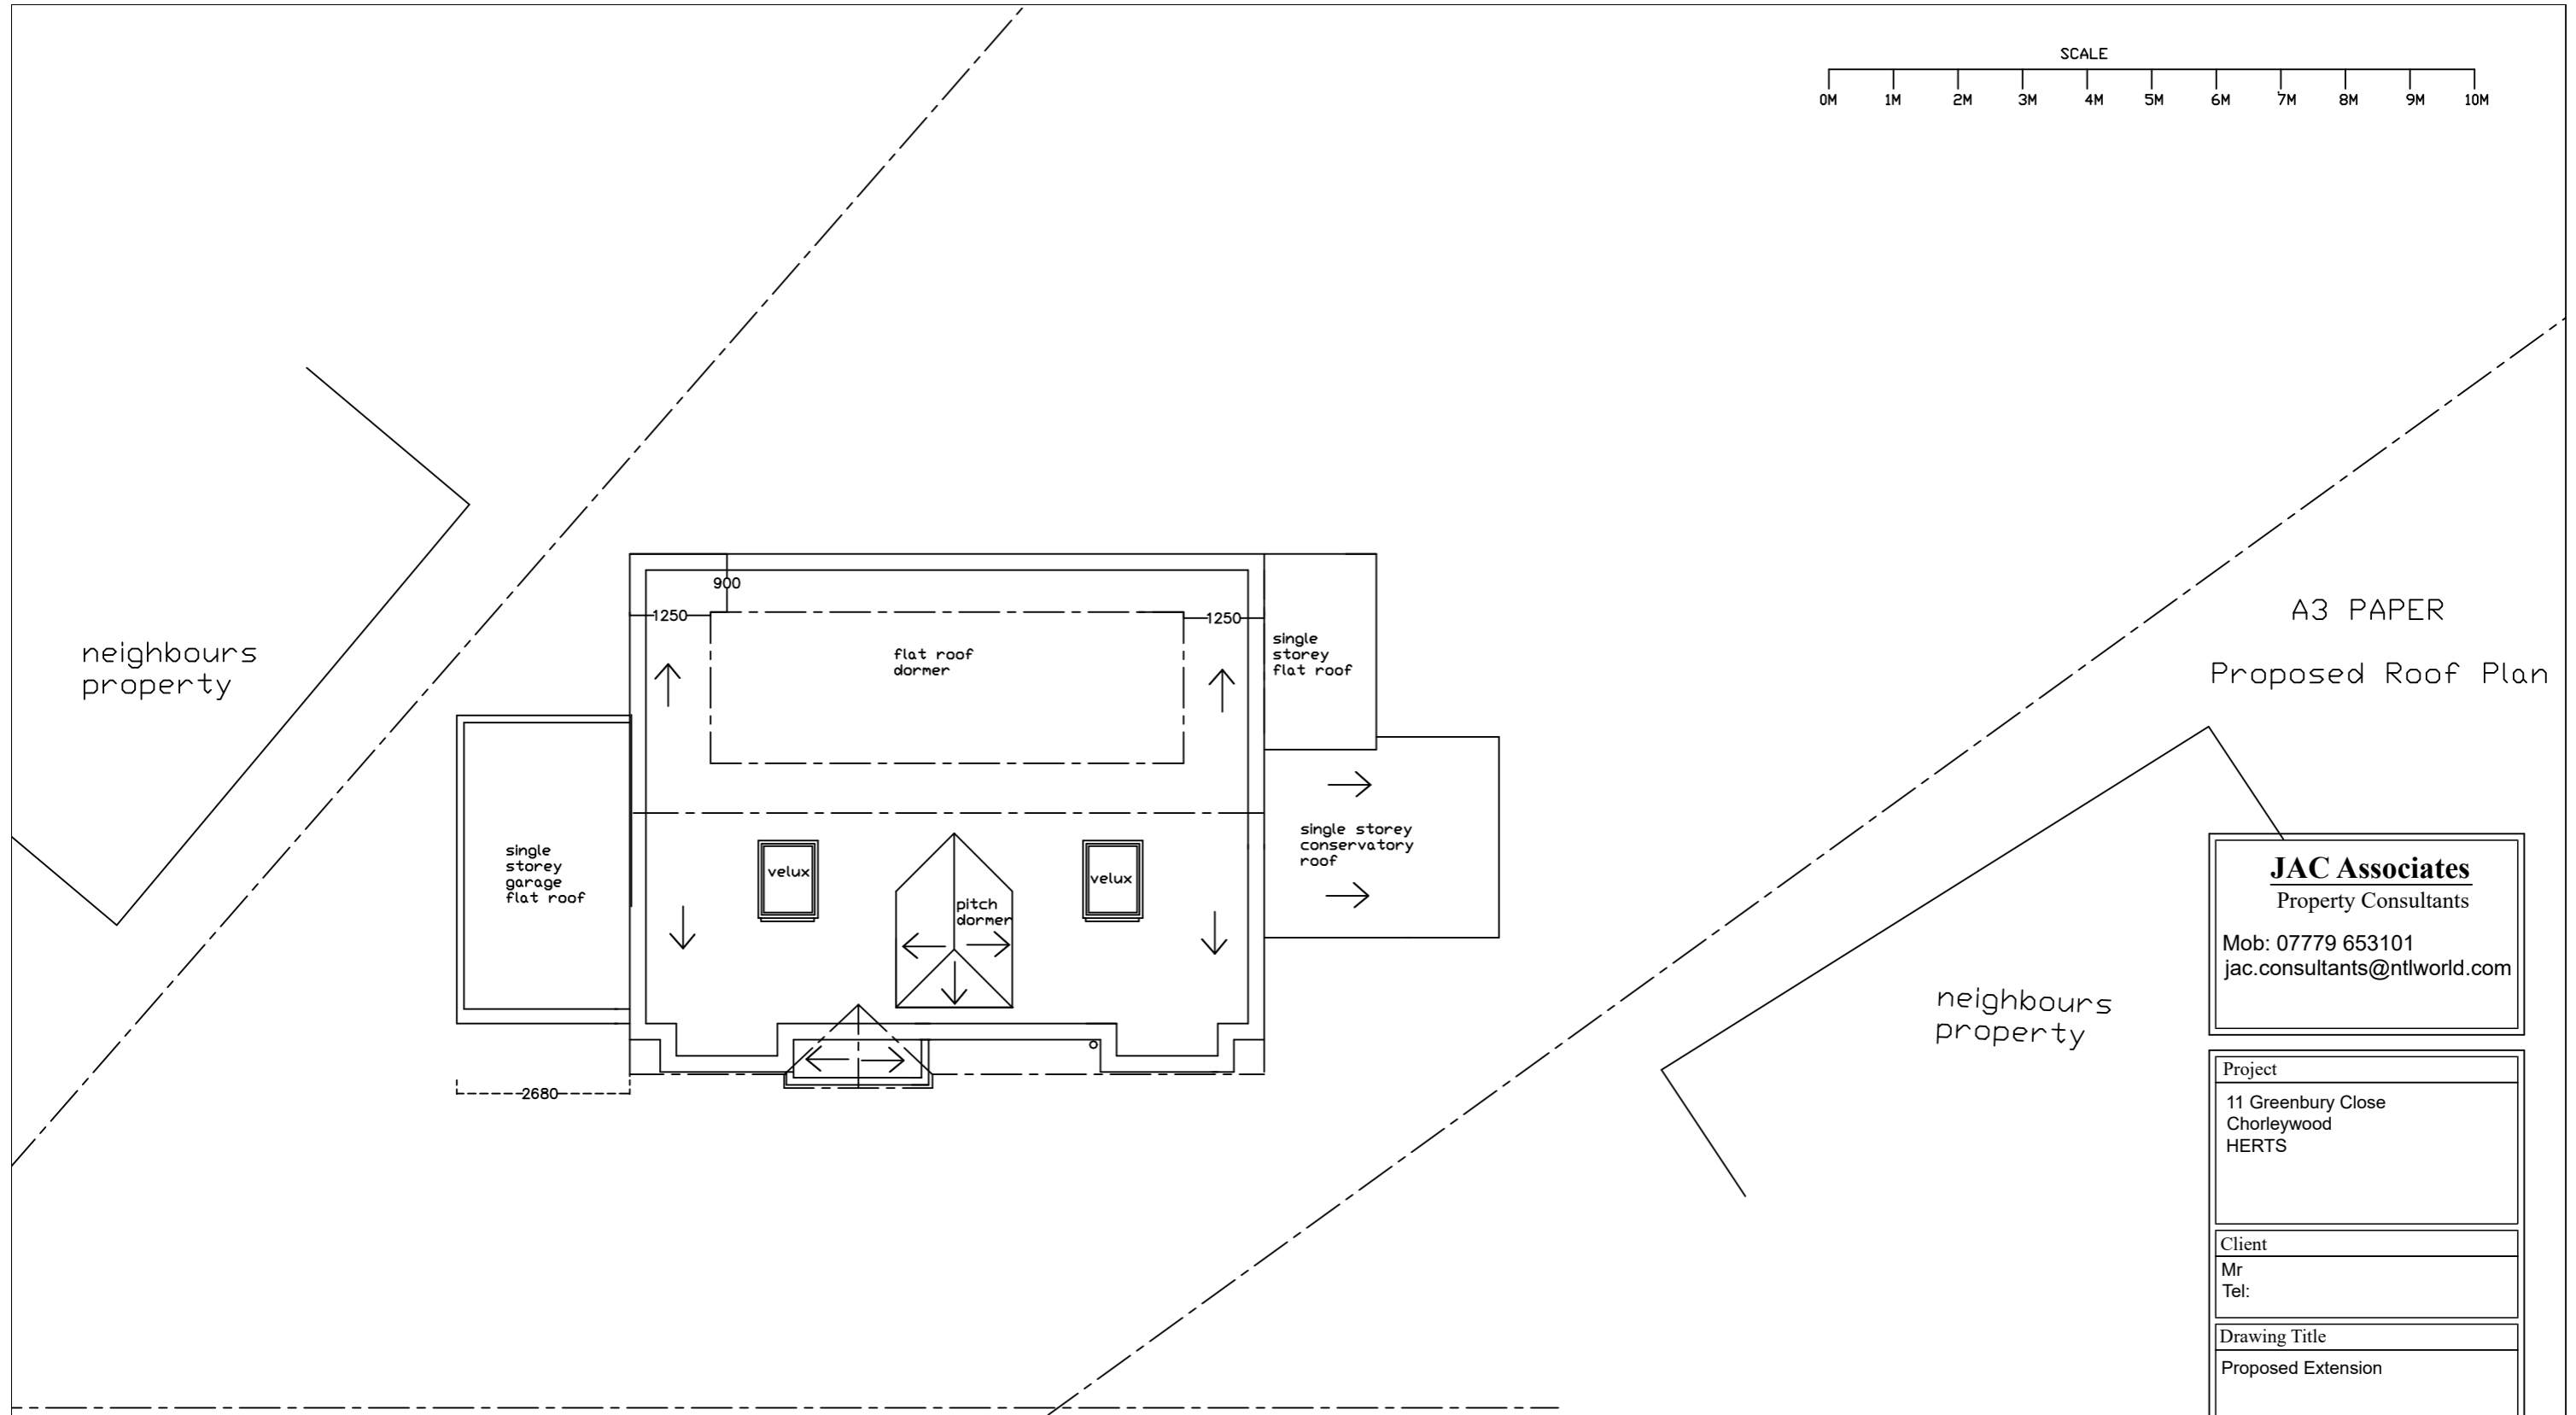

A3 PAPER
Proposed Roof Plan

JAC Associates
Property Consultants
Mob: 07779 653101
jac.consultants@ntlworld.com

Project
11 Greenbury Close
Chorleywood
HERTS

Client
Mr
Tel:

Drawing Title
Proposed Extension

Drawing Number
greenburyclose-11 / 4 REV C
proposed roof plan

Scale	Date
1 : 100	21-05-21

All dimensions and information contained in these plans should be checked on site and with the Local Authority prior to commencing any building works. The works may also be covered by the Town and Country Planning Acts, Building Acts and The Party Wall Act. No works should be commenced prior to obtaining all necessary consents.