


Location Plan 1:1250 @ A4

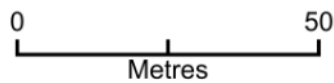


Plan Produced for: **Celltronix**
Date Produced: 23 Jun 2021
Plan Reference Number: TQRQM21174150746180
Scale: 1:1250 @ A4


Odeon Parade




Ground Floor Plan

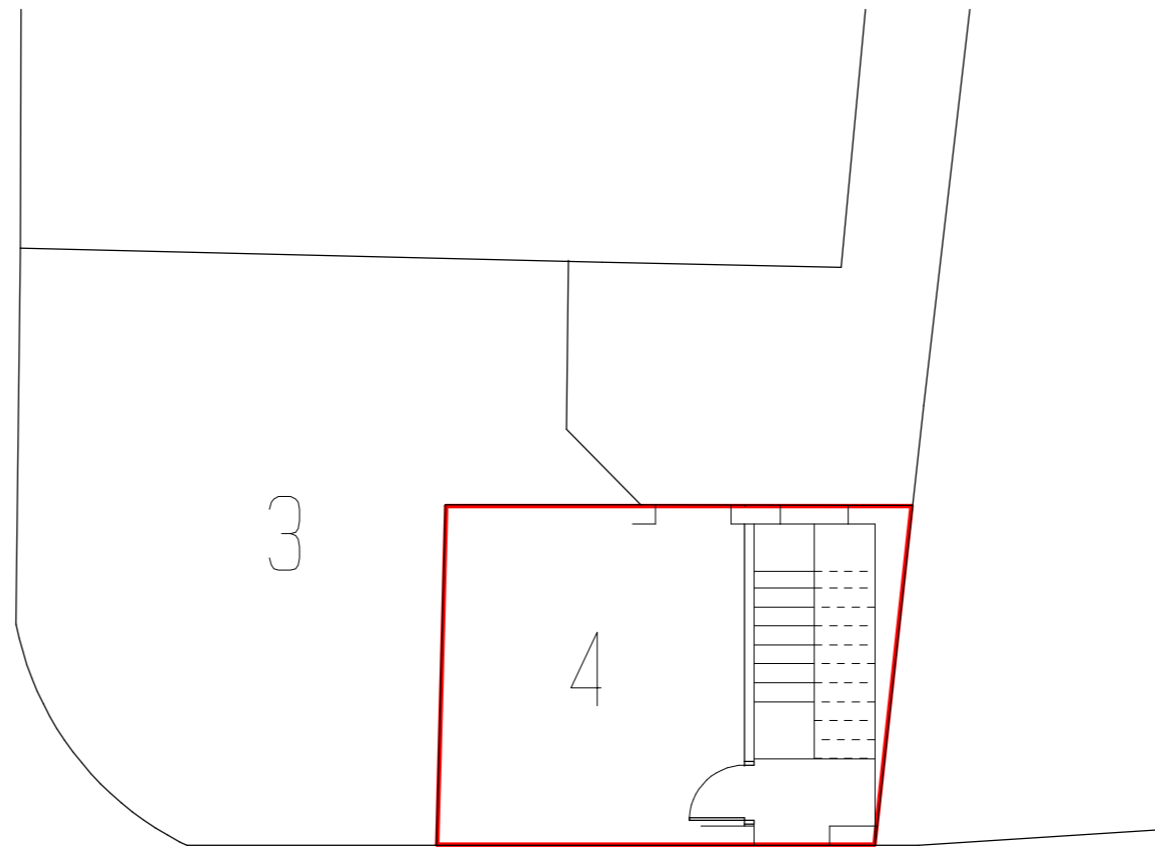

First Floor Plan

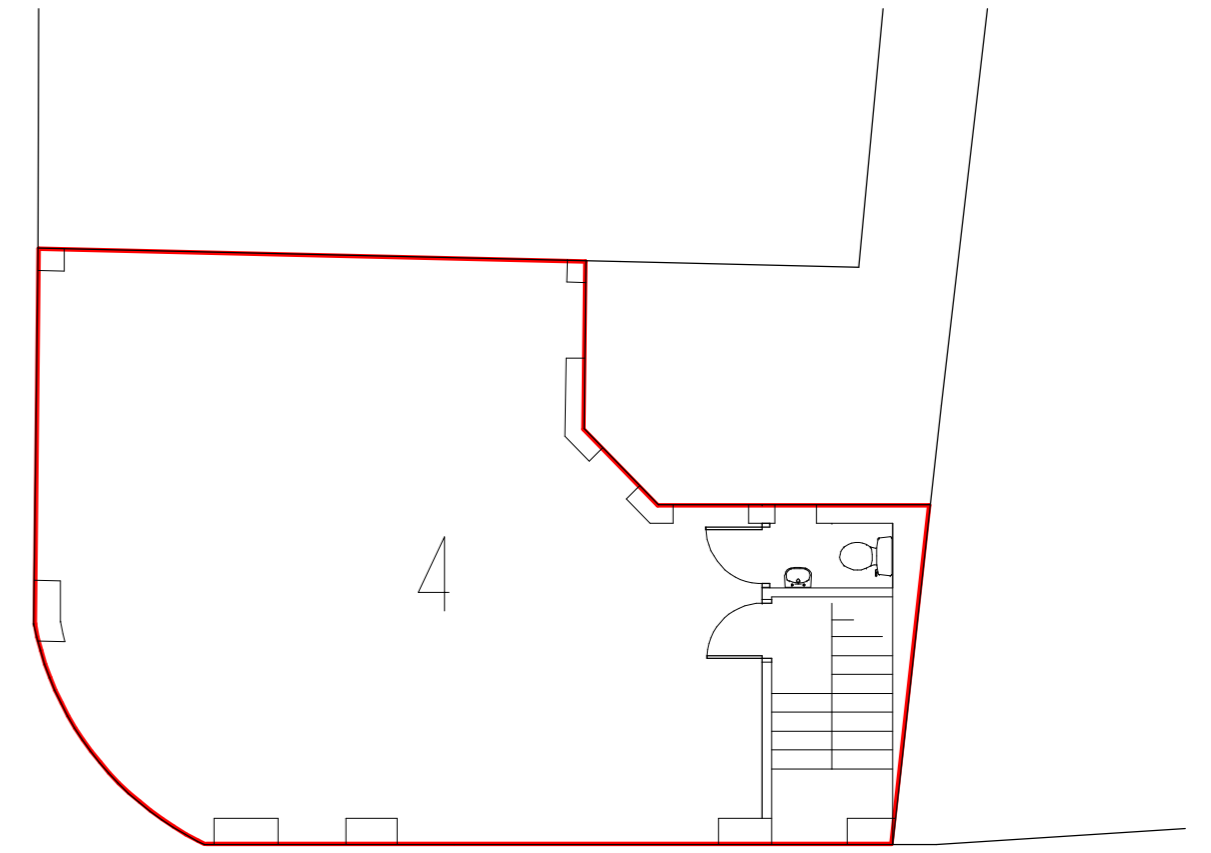

Second Floor Plan

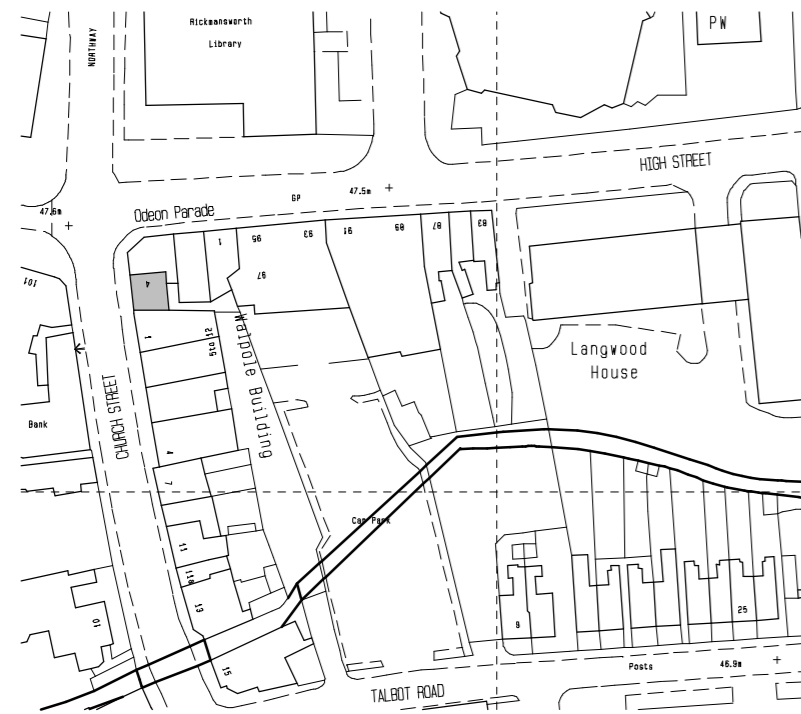


Location Plan

Crown Copyright,
All rights reserved,
Licence No ES10004406
Scale 1/1250




1/1250 Bar Scale

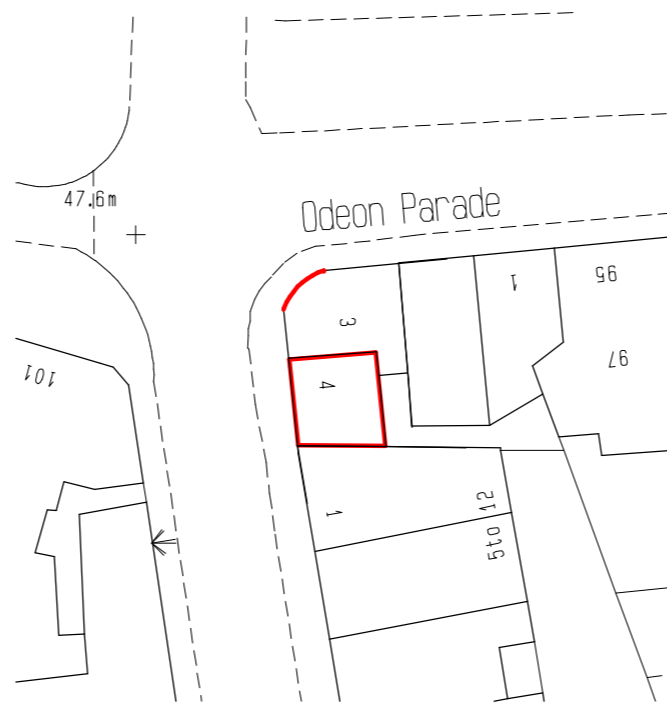

Block Plan Scale 1/500



1/500 Bar Scale

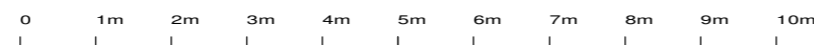

1/100 Bar Scale

These plans have been produced to a recognized scale and a standard paper size, both shown in the title block. If you have received this drawing as a pdf or similar file type, please check when printing that you have an accurately sized drawing using the scale bar provided.

Revision;

Site
**4 Odeon Parade,
Rickmansworth,
WD3**

Client
Three Rivers District Council

Detail
Lease Plan

Scale	1/100 1/500 1/1250	Drawing Number
Date	21/02/17	
Drawn by	JAS	Size A2

F.J. Thompson & Co

 Old Kings Arms
 30 Church Street
 Rickmansworth
 Hertfordshire
 WD3 1DJ
 Tel 01923 720277
 Fax 01923 772910
 email: surveys@fjthompson.co.uk

PROJECT:
4 ODEON PARADE
RICKMANSWORTH

DATE:	25/06/21
PROJECT NO	1110
REVISION	DATE
	25/06/21
	First Issue

NOTES:




EXISTING ELEVATION & SECTION

SCALE: 1 : 50

A3.0

DRAWN BY: OFM

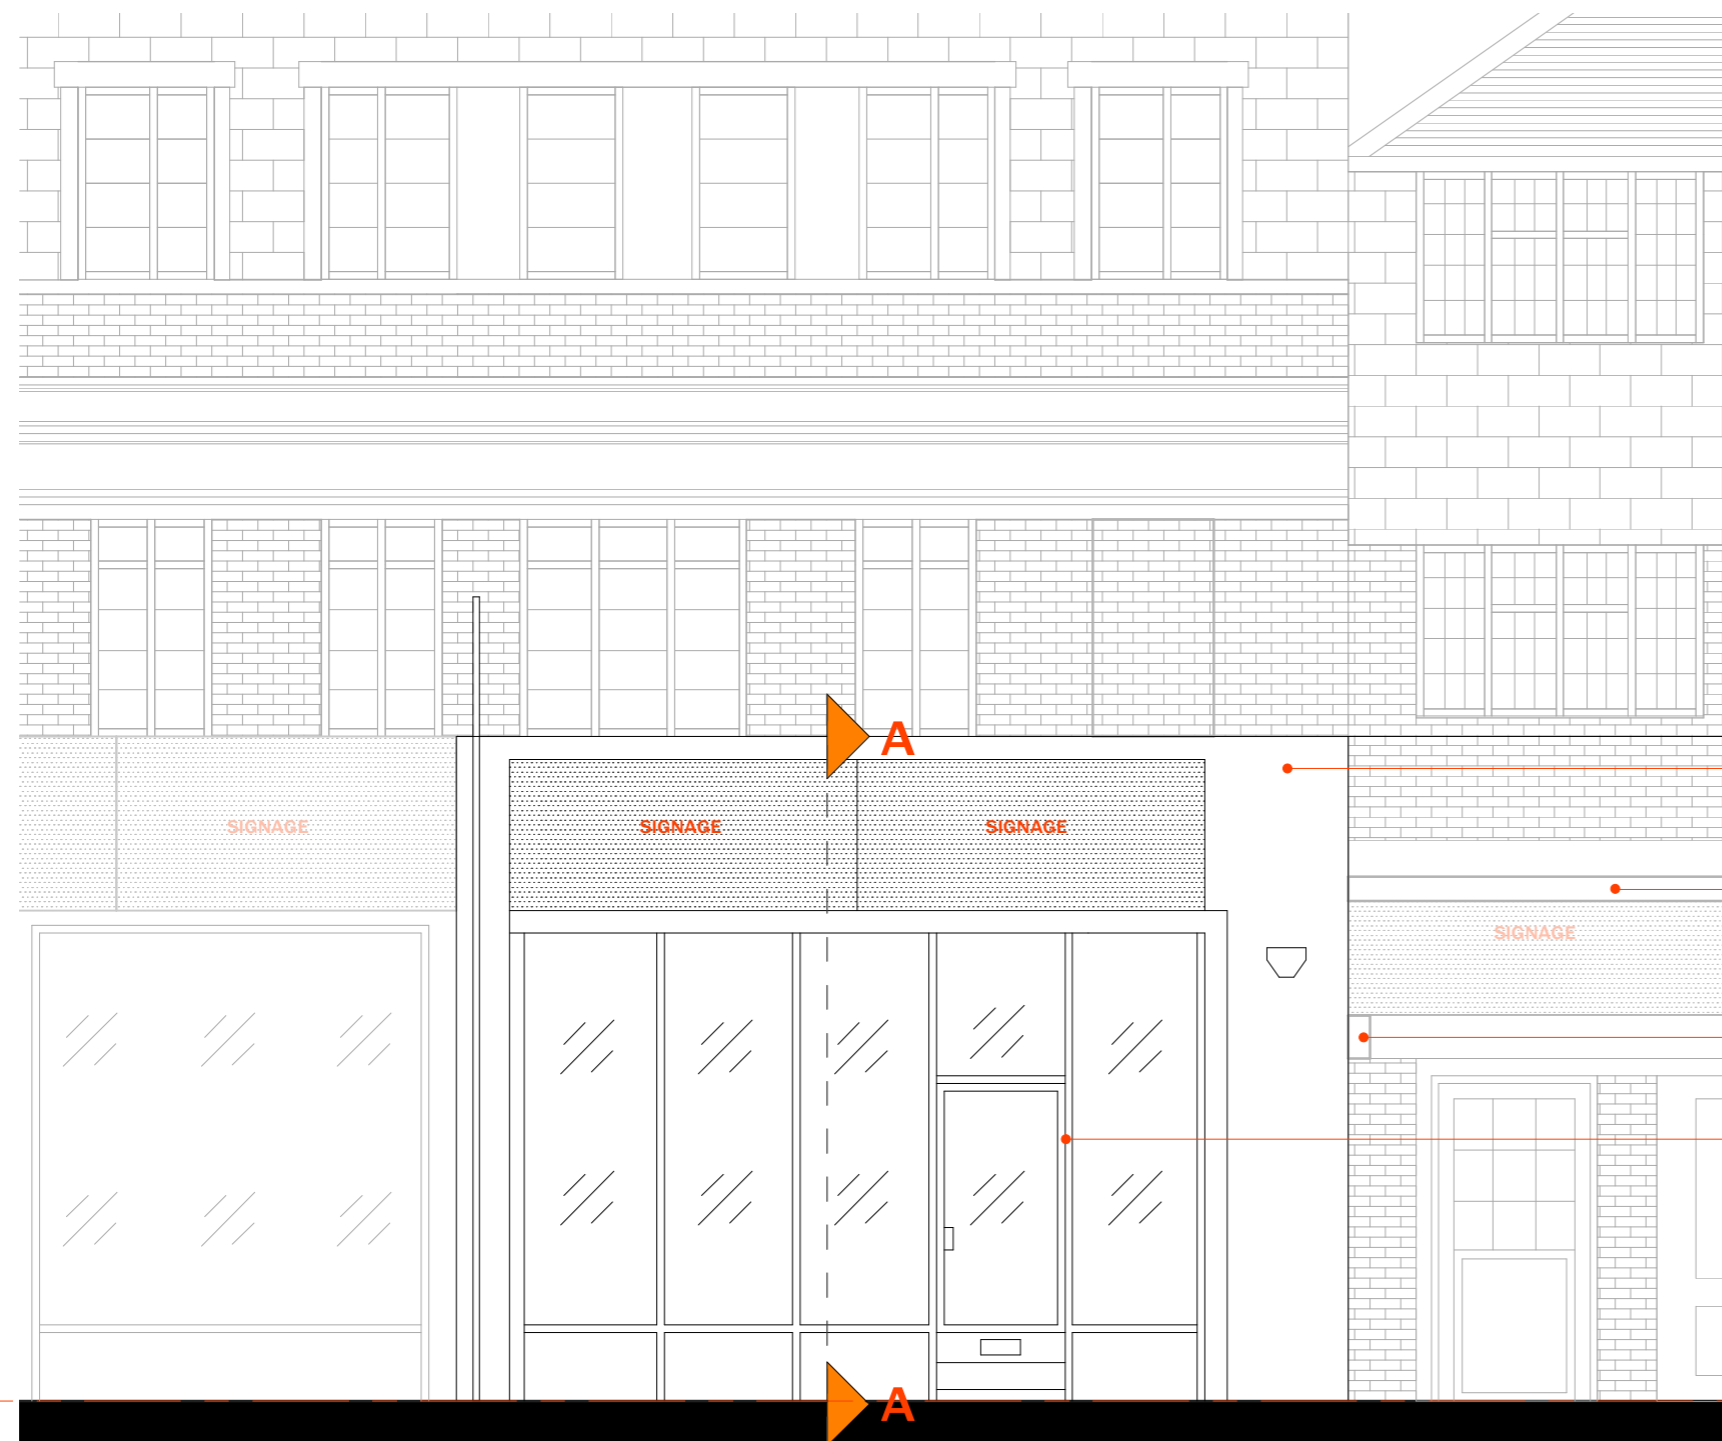

Store colour
RAL 9016

Neighbouring canopy

Neighbouring signage

Glazing frame RAL
6018

c.750mm

FFL
+0.0

1 FRONT ELEVATION
SCALE: 1 : 50

2 SECTION A-A
SCALE: 1 : 50

PROJECT:
**4 ODEON PARADE
RICKMANSWORTH**

DATE: 25/06/21
PROJECT NO 1110
REVISION DATE
25/06/21
First Issue

NOTES:



PROPOSED ELEVATION & SECTION


SCALE: 1 : 50

A3.1

DRAWN BY: OFM



- Store colour RAL 7016
- Neighbouring canopy
- Proposed roller shutter casing RAL 7016
- Neighbouring signage
- Proposed shutter panel RAL 7016
- Glazing frame RAL 7016

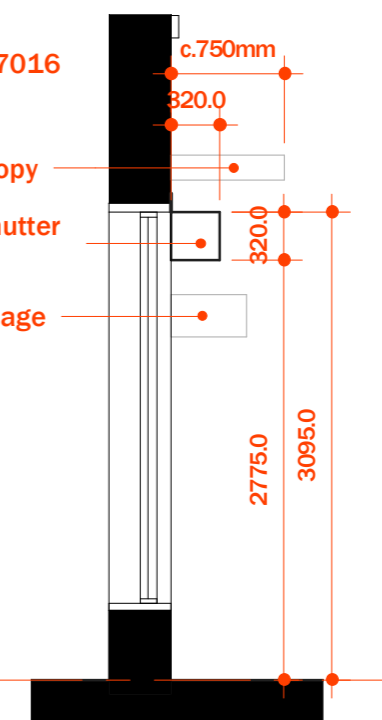

1 FRONT ELEVATION
SCALE: 1 : 50

2 SECTION A-A
SCALE: 1 : 50