



NB: Please note the accuracy and position of any boundary or public sewer line services within this extract cannot be guaranteed. No liability of any kind is accepted by Pegasus Architecture for any error or omission.



This map shows the area bounded by 509769,189306 509769,189448 509911,189448 509911,189306 Crown copyright 2018. Supplied by copla ltd trading as UKPlanningMaps.com a licensed Ordnance Survey partner (100054.135).

LOCATION PLAN 1:1250

PEGASUS ARCHITECTURE & STEWART MANAGEMENT & PLANNING SOLUTIONS LTD ACCEPT NO RESPONSIBILITY FOR COSTS, LOSSES, CLAIMS HOWEVER ARISING FROM THESE DRAWINGS SPECIFICATION AND RELATED DOCUMENTS UNLESS THERE IS FULL COMPLIANCE WITH THE CLIENT AND ANY AUTHORIZED USER (APPOINTED BUILDER) OF THE FOLLOWING:

1. ALL BOUNDARIES, DIMENSIONS AND LEVELS ARE FOR GUIDANCE ONLY AND MUST BE CHECKED ON SITE BEFORE CONSTRUCTION AND ANY DISCREPANCIES ARE TO BE REPORTED TO THE PLANNER / DESIGNER.
2. FOR CONSTRUCTION PURPOSES, USE GIVEN DIMENSIONS ONLY AND DO NOT SCALE.
3. FOR THE PURPOSE OF COORDINATION, ALL RELEVANT PARTIES MUST CHECK THIS INFORMATION PRIOR TO IMPLEMENTATION AND REPORT ANY DISCREPANCIES TO THE DESIGNER.
4. SURVEY INFORMATION HAS BEEN TAKEN USING LASER MEASUREMENT AND MAY BE OPEN TO MINOR TOLERANCES.

ALL SETTING OUT INFORMATION MUST BE CHECKED PRIOR TO CONSTRUCTION BY THE APPOINTED BUILDER TO ENSURE SITE ACCURACY.
DO NOT SCALE FROM THESE DRAWINGS UNLESS FOR PLANNING PURPOSES.

JOB NO
PEG 519


PROJECT
Hillside community
Hub, 4 School Mead
Abbots Langley
WD5 0LB

DOCUMENT DATE
25 MAY 2021

DOCUMENT PHASE
PLANNING

SCALE
AS NOTED AT A3 PAGE SIZE


Rev	Date	Remark
A	25.05.21	As per Client Comment

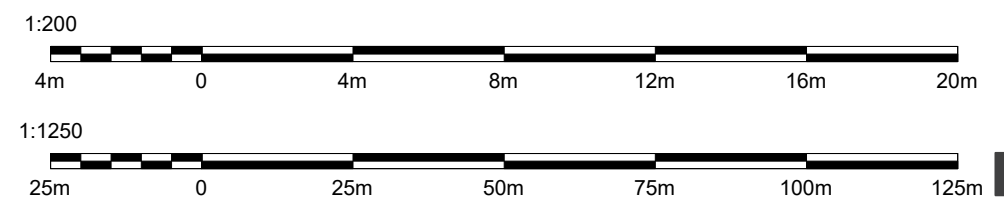


Location Plan

A1.0

BLOCK PLAN 1:200

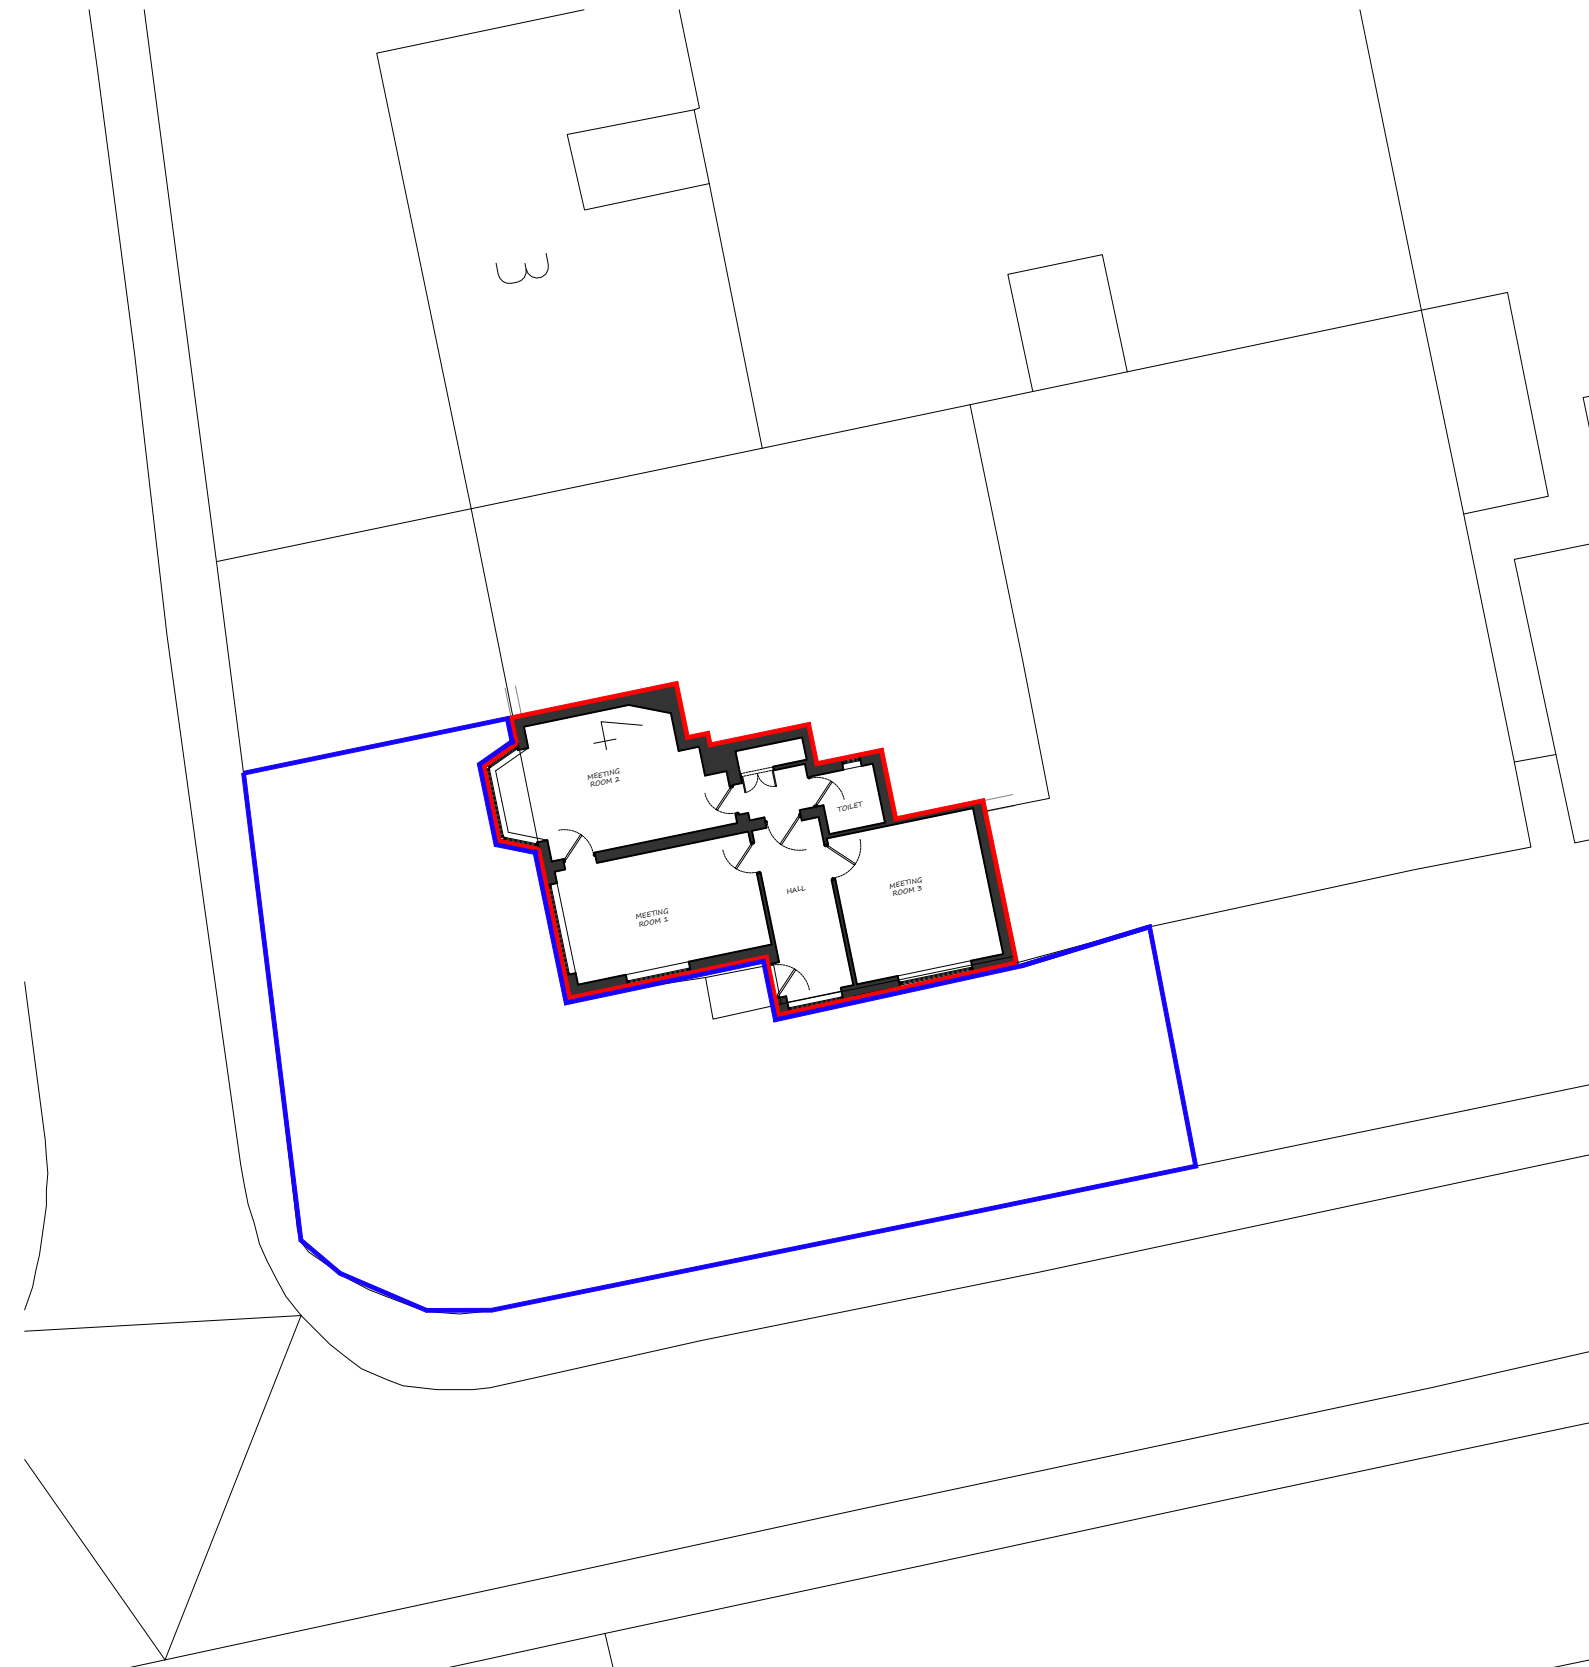

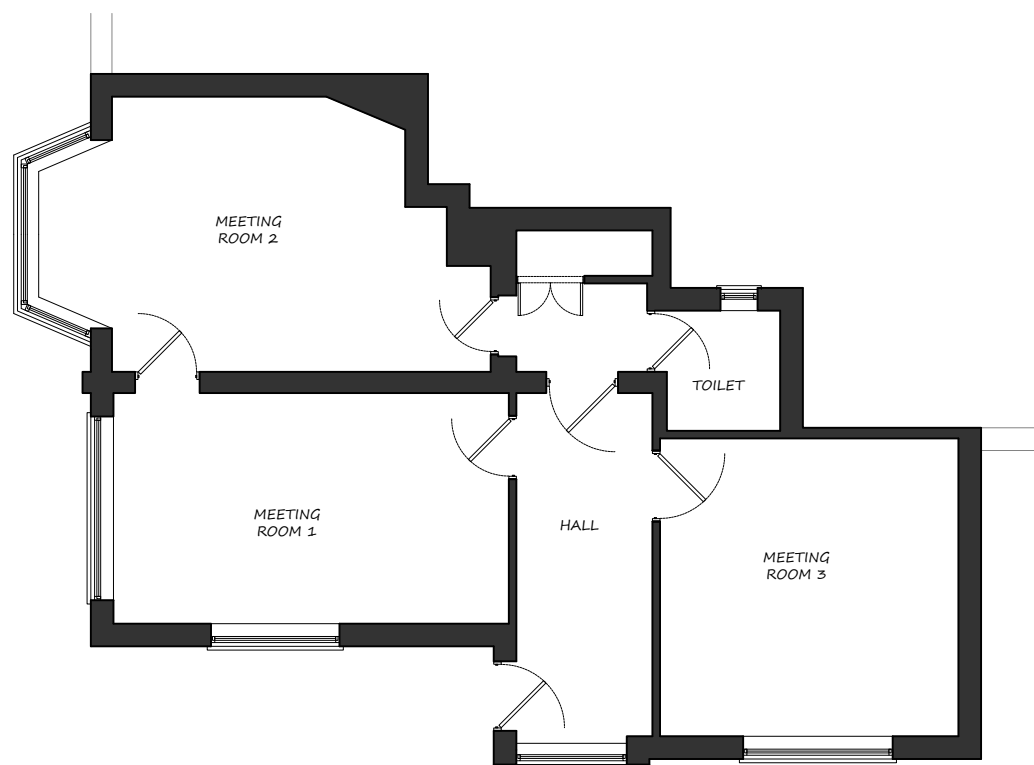

EXISTING GROUND FLOOR PLAN 1:100



EXISTING FRONT ELEVATION 1:100



EXISTING SIDE ELEVATION 1:100

PEGASUS ARCHITECTURE & STEWART MANAGEMENT & PLANNING SOLUTIONS LTD ACCEPT NO RESPONSIBILITY FOR COSTS, LOSSES, CLAIMS HOWSOEVER ARISING FROM THESE DRAWINGS SPECIFICATION AND RELATED DOCUMENTS UNLESS THERE IS FULL COMPLIANCE WITH THE CLIENT AND ANY AUTHORIZED USER (APPOINTED BUILDER) OF THE FOLLOWING:
1. ALL BOUNDARIES, DIMENSIONS AND LEVELS ARE FOR GUIDANCE ONLY AND MUST BE CHECKED ON SITE BEFORE CONSTRUCTION AND ANY DISCREPANCIES ARE TO BE REPORTED TO THE PLANNER / DESIGNER.
2. FOR CONSTRUCTION PURPOSES, USE GIVEN DIMENSIONS ONLY AND DO NOT SCALE.
3. FOR THE PURPOSE OF COORDINATION, ALL RELEVANT PARTIES MUST CHECK THIS INFORMATION PRIOR TO IMPLEMENTATION AND REPORT ANY DISCREPANCIES TO THE DESIGNER.
4. SURVEY INFORMATION HAS BEEN TAKEN USING LASER MEASUREMENT AND MAY BE OPEN TO MINOR TOLERANCES.
ALL SETTING OUT INFORMATION MUST BE CHECKED PRIOR TO CONSTRUCTION BY THE APPOINTED BUILDER TO ENSURE SITE ACCURACY.
DO NOT SCALE FROM THESE DRAWINGS UNLESS FOR PLANNING PURPOSES.

PROJECT
Hillside community
Hub, 4 School Mead
Abbots Langley
WD5 0LB
JOB NO
PEG 519

DOCUMENT DATE
25 MAY 2021

DOCUMENT PHASE
PLANNING

SCALE
AS NOTED AT A3 PAGE SIZE

Rev	Date	Remark
A	25.05.21	As per Client Comment

Existing Floor Plans

A1.1

