



SITE LOCATION PLAN


SCALE 1:1250 on A4

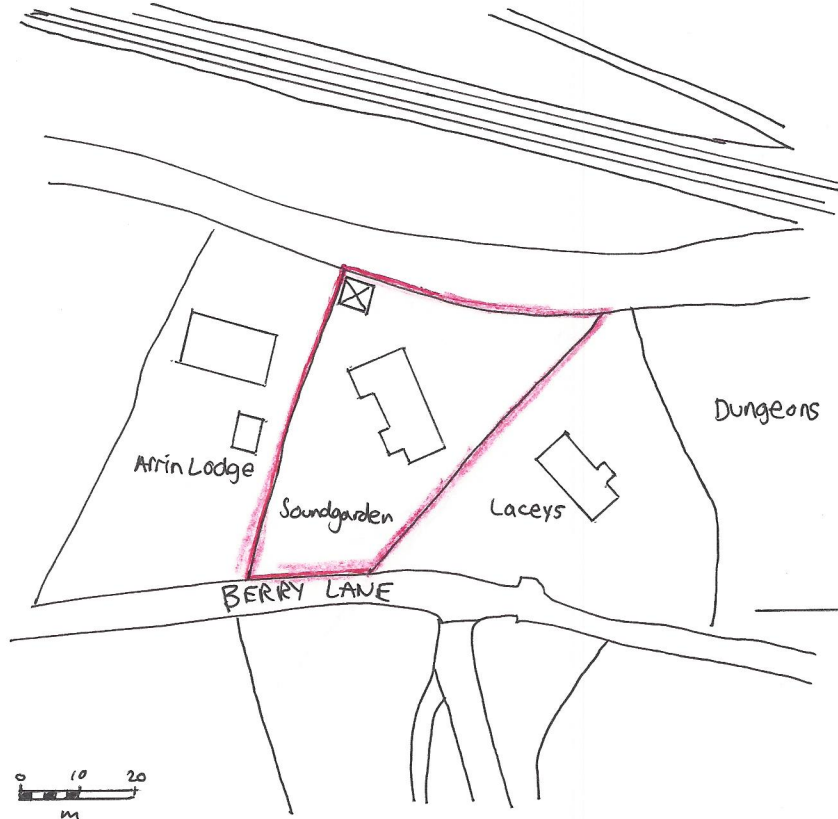


DOG KENNEL
LANE
290m
EAST.

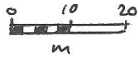

BLOCK PLAN
SCALE 1:500 on A4.

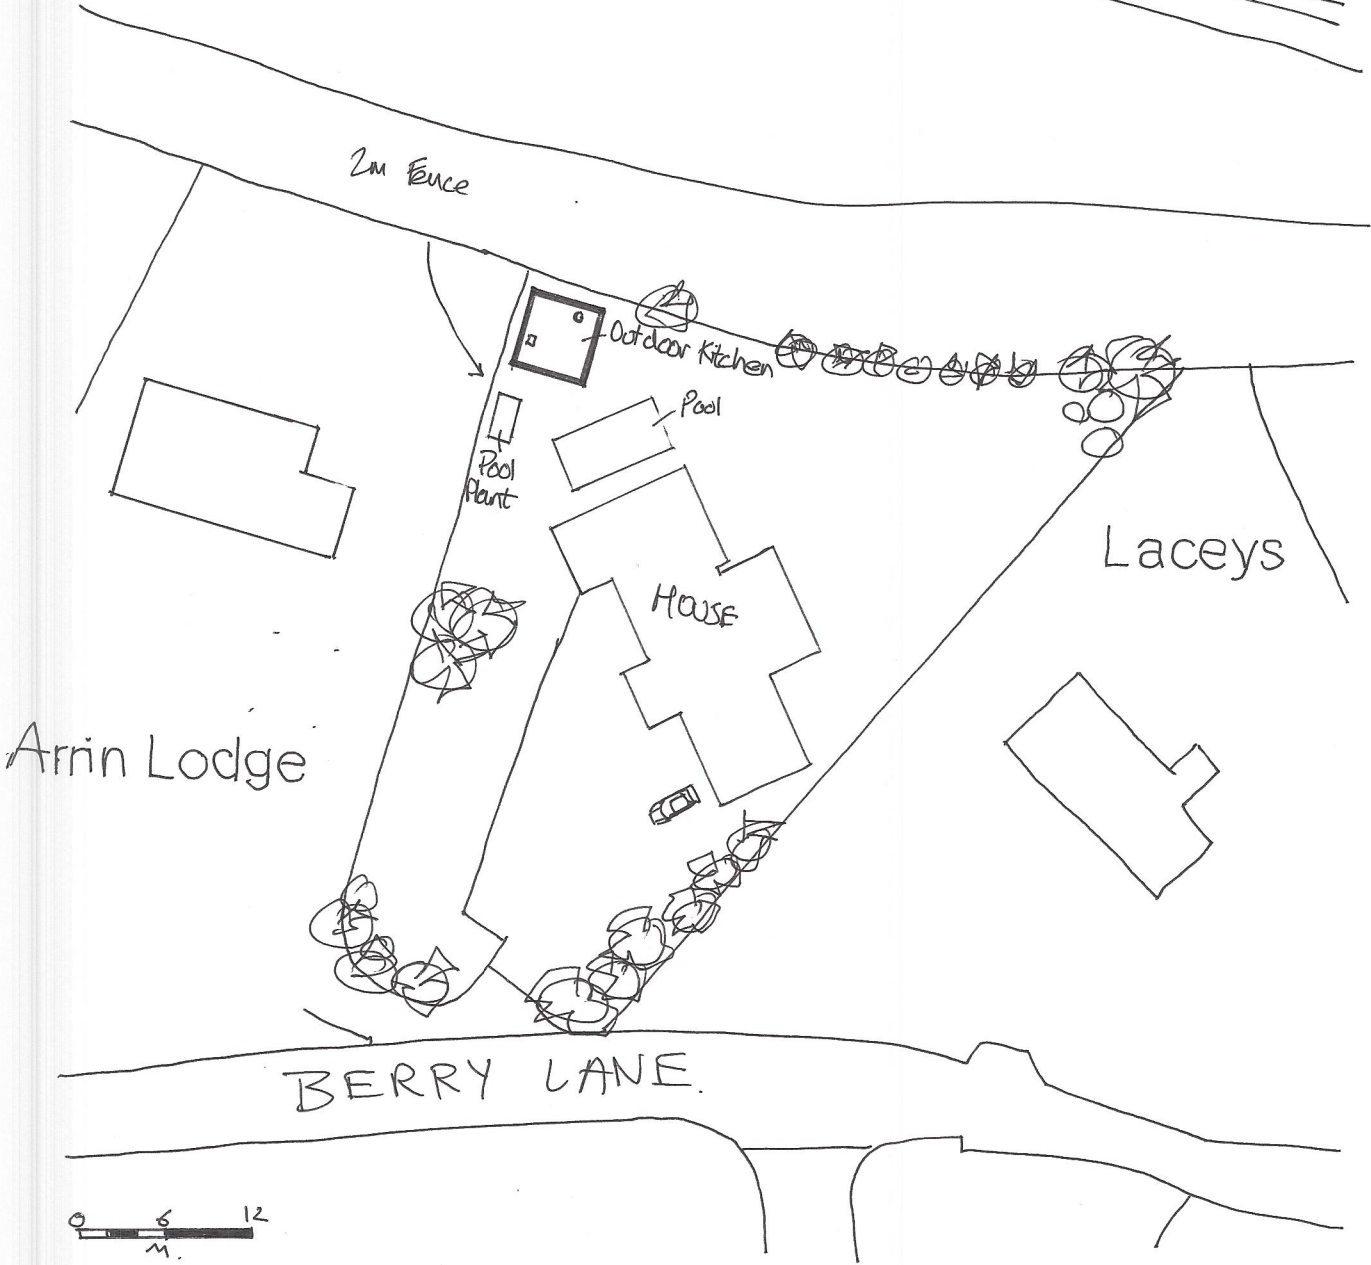


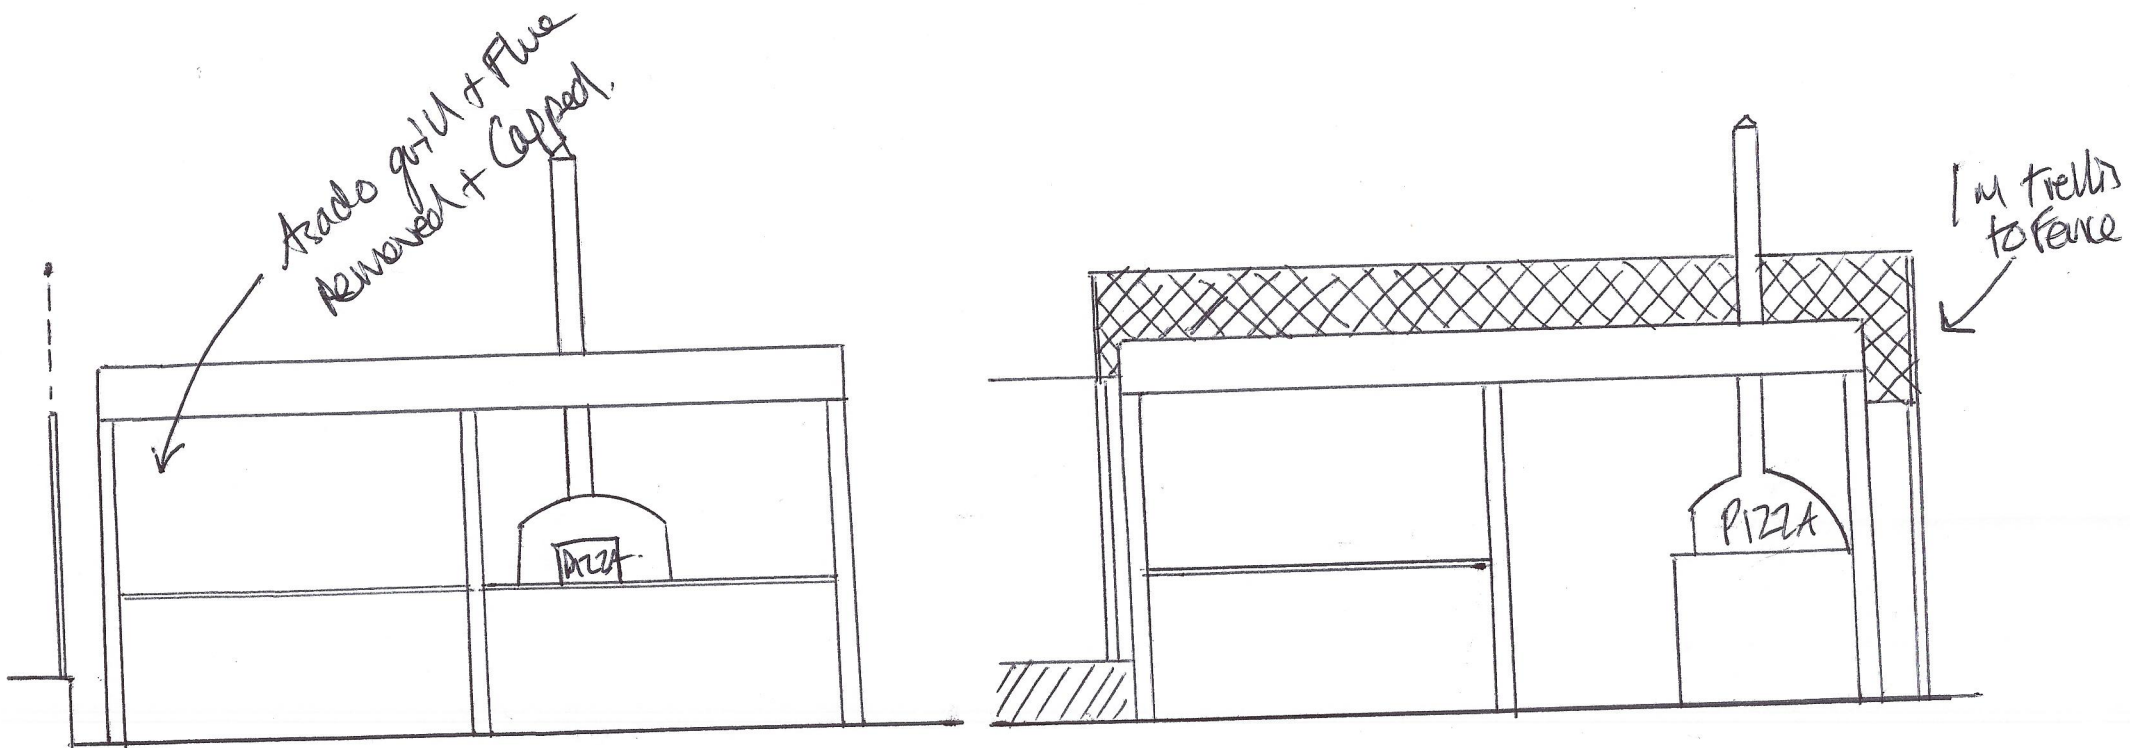

EAST ELEVATION
TO GARDEN.
(ASADO GRILL + FLUE REMOVED).




SCALE: 1:50 @ A4.

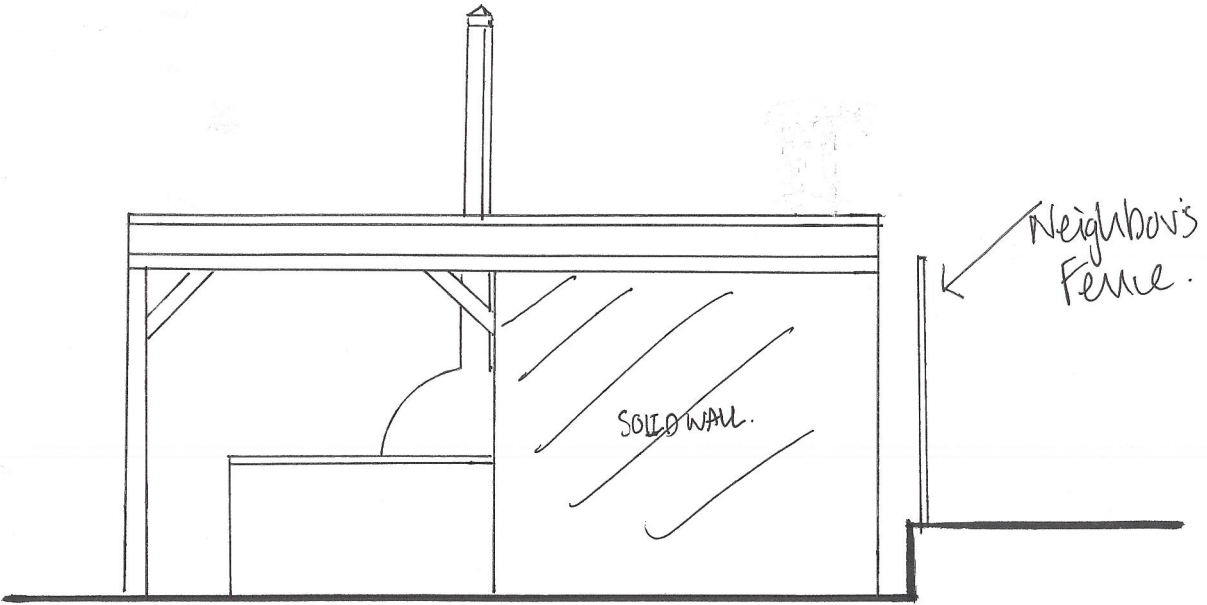


NORTH ELEVATION.

SCALE 1:50 @ A4

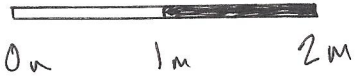

Railway embankment.

BOUNDARY FENCE →

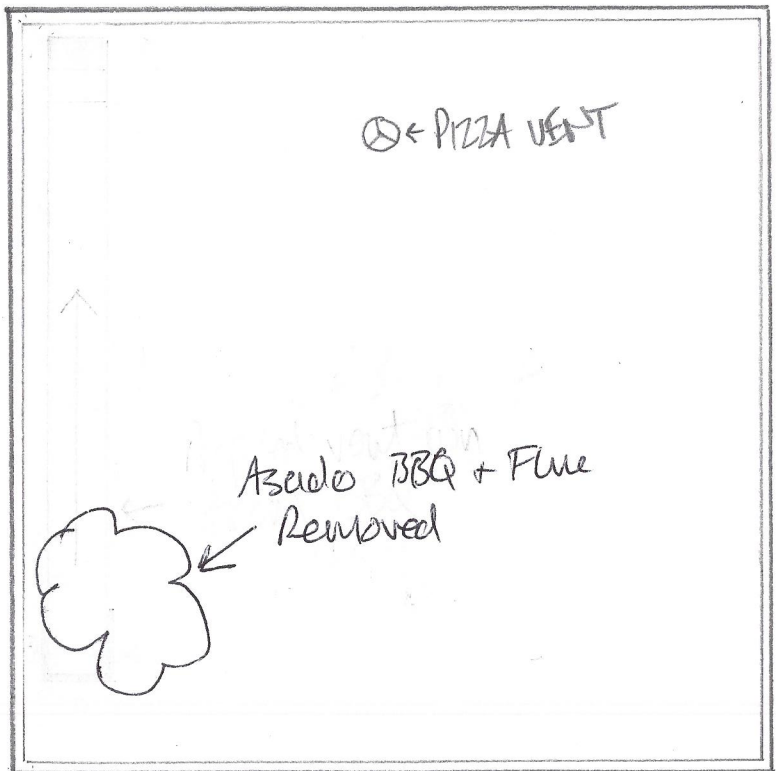

⊙ ← PIZZA VENT

← OUTBUILDING

Asado BBQ + Flue
Removed

PATIO

PATIO



SOUND GARDEN.



PROPOSED VENT - RUN

PLAN VIEW (ROOF) V.2

30/05/2022



SCALE 1:50 @ A4

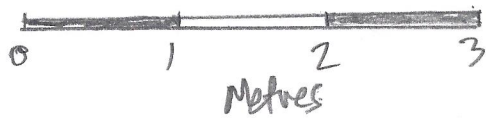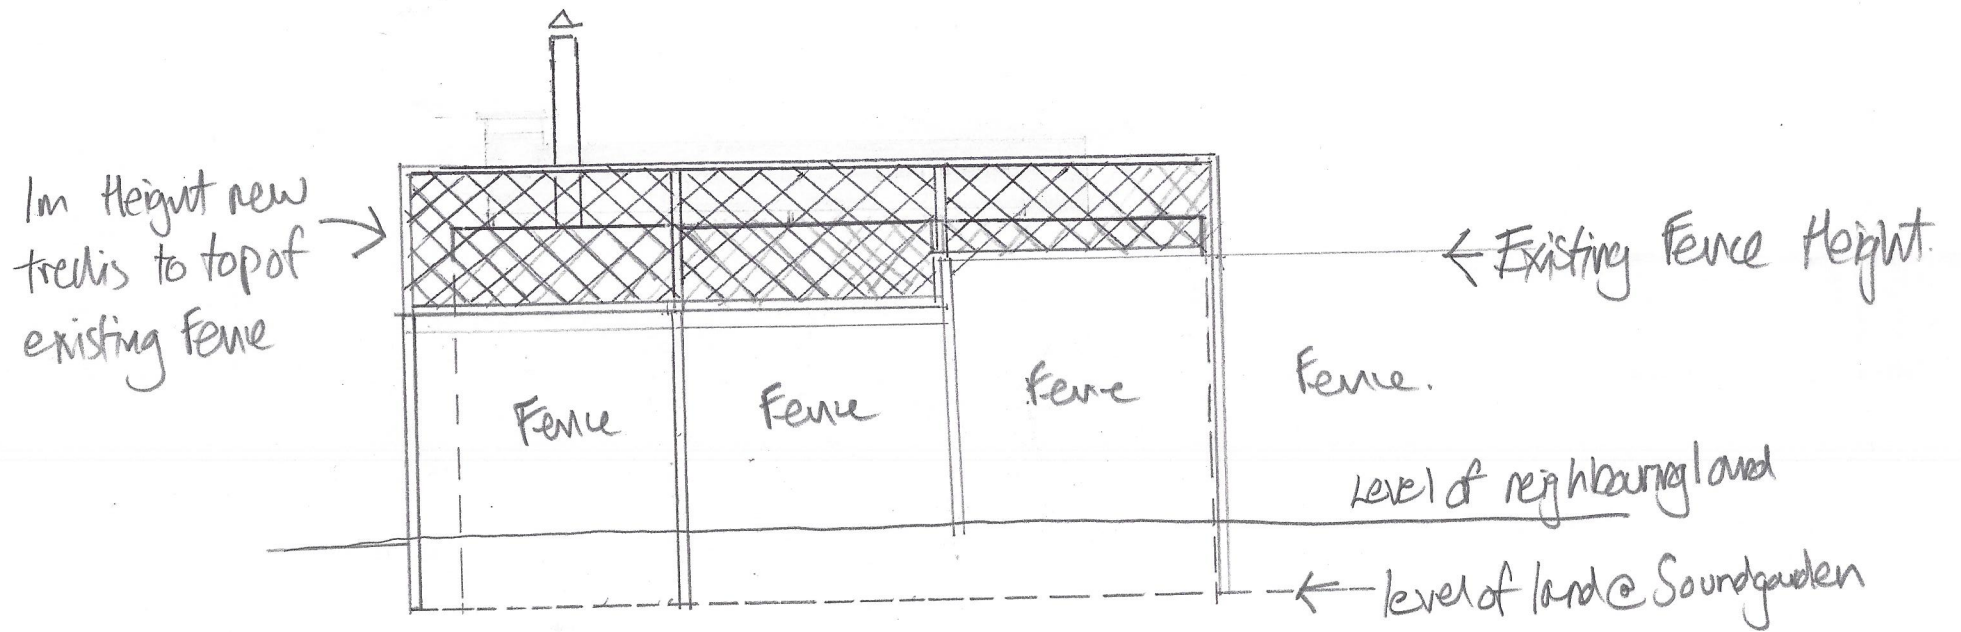

WEST ELEVATION
(with asado fire removed)
& additional trellis

SCALE: 1:50 @ A.V-2.
30/05/2022