

Location Plan - Application 22/0284/FUL





Plan Produced for: **Martin Power (CVSS)**

Date Produced: 03 Mar 2022

Plan Reference Number: TQRQM22062163736076

Scale: 1:1250 @ A4

Plan for CVSS Log Cabins

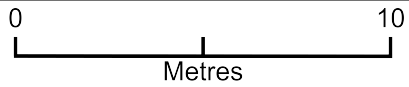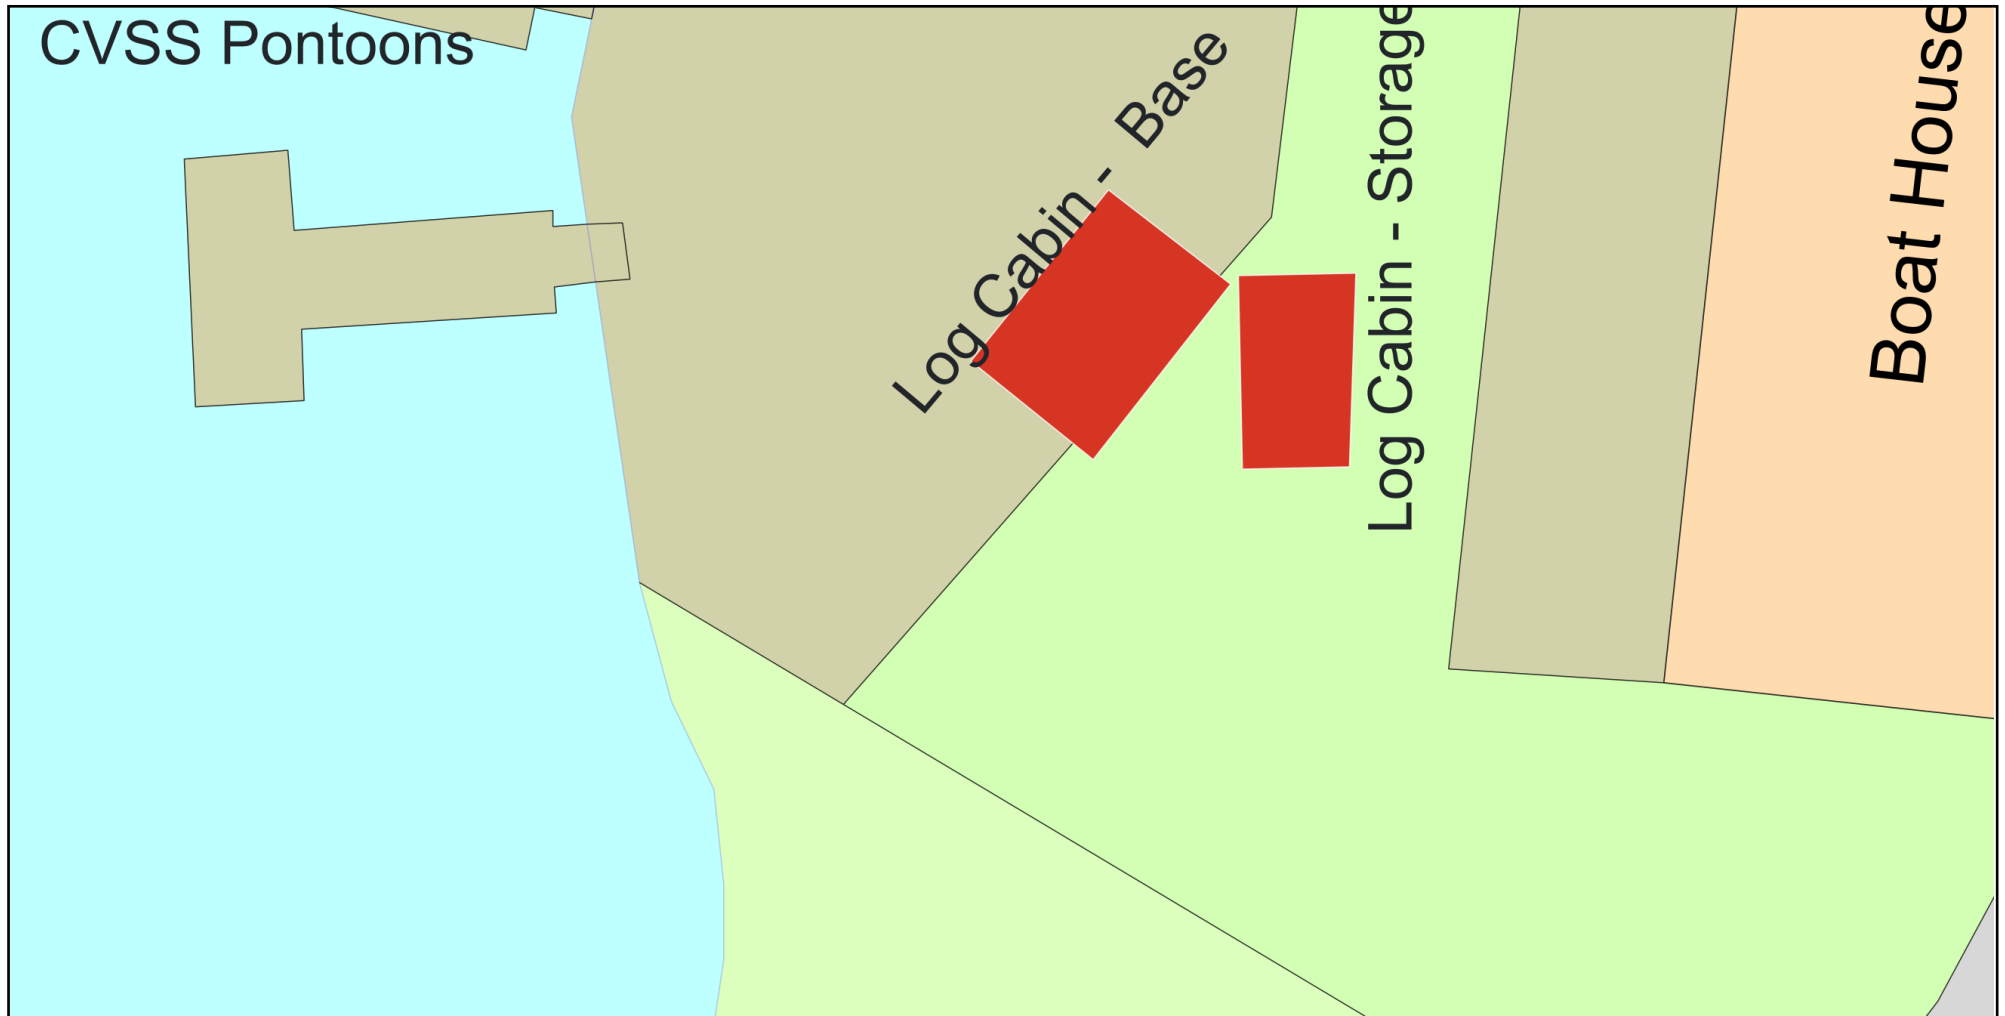


Plan Produced for: **Martin Power**

Date Produced: 20 Feb 2022



Plan Reference Number: TQRQM22051164644526

Scale: 1:200 @ A4


Lillevilla 488

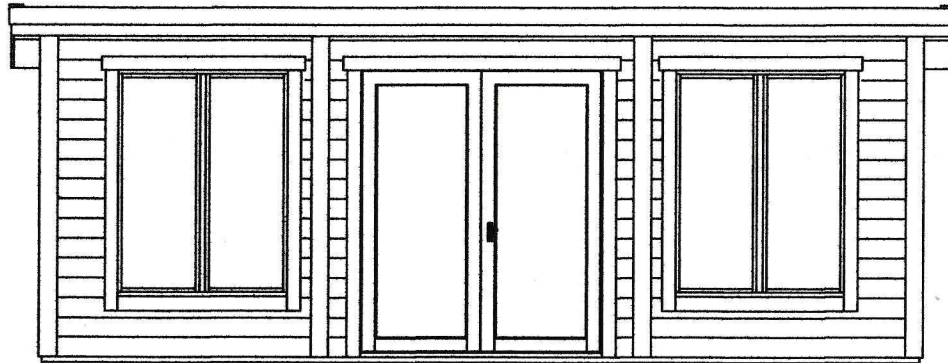



SCALE 1:50

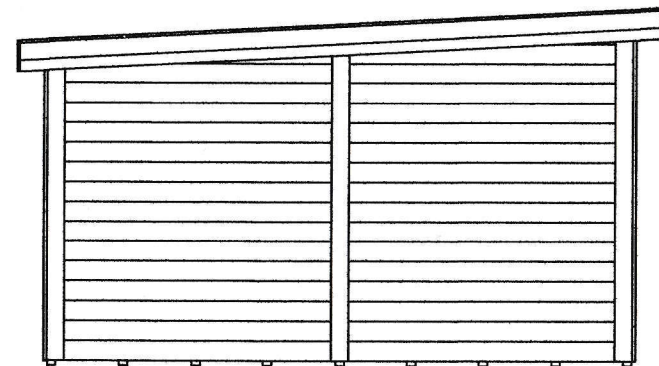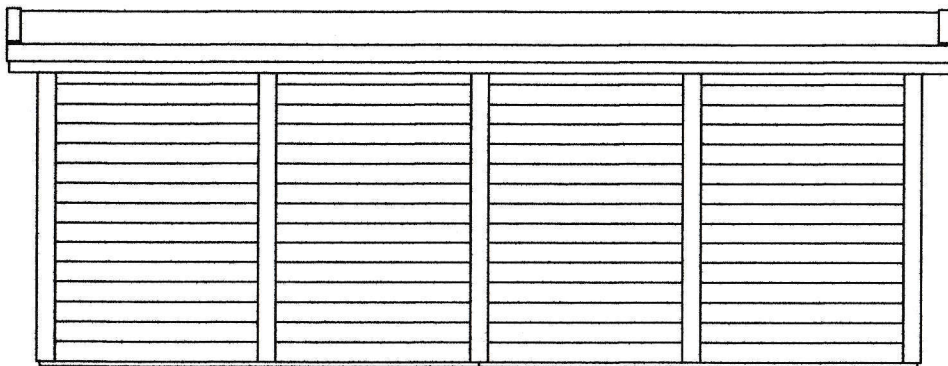

LV 388

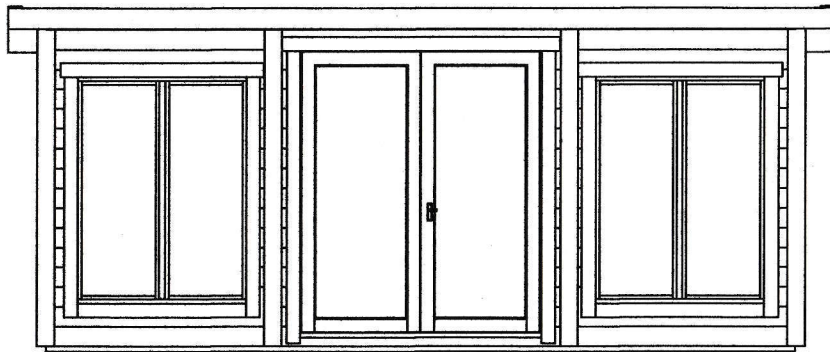


SCALE 1:50

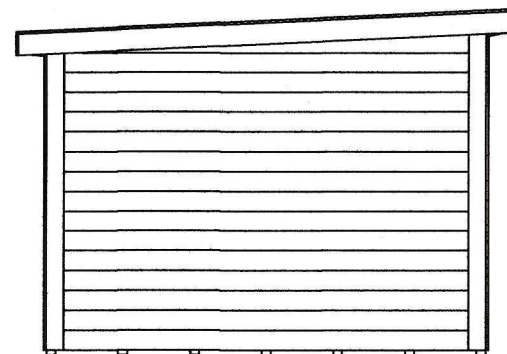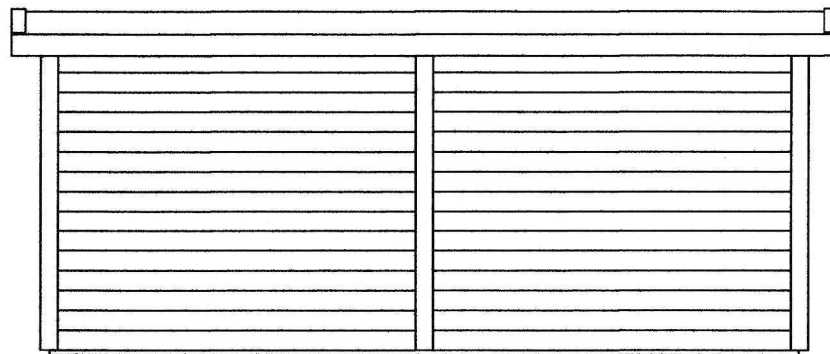




LV 1:50

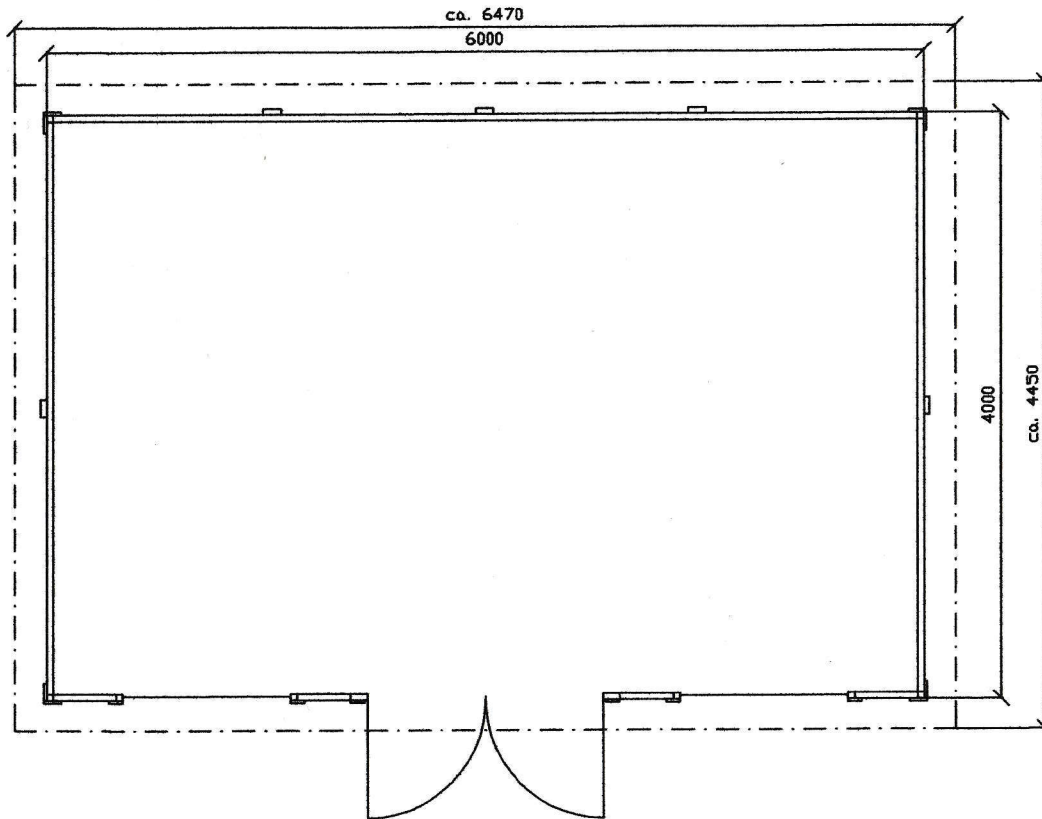

1:50
SCALE

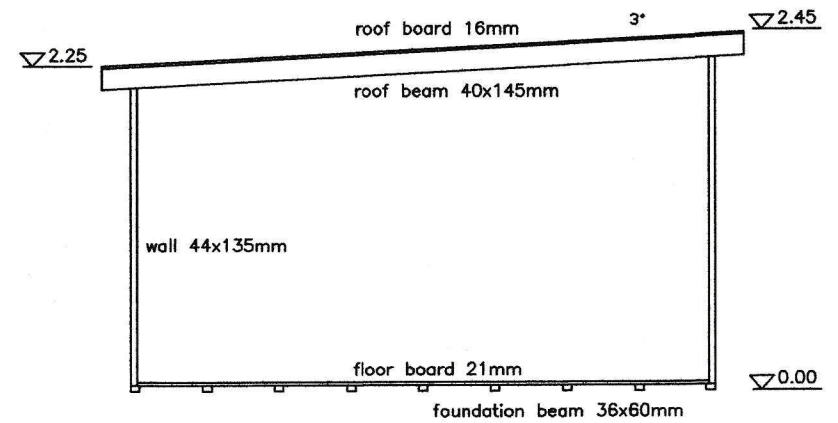

LV 388 1:50 (SCALE)

