
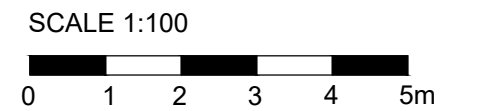


All levels and dimensions to be checked on site prior to construction / fabrication; report discrepancies immediately. Do not scale dimensions from this drawings. This drawing is copyright protected.

REVISION

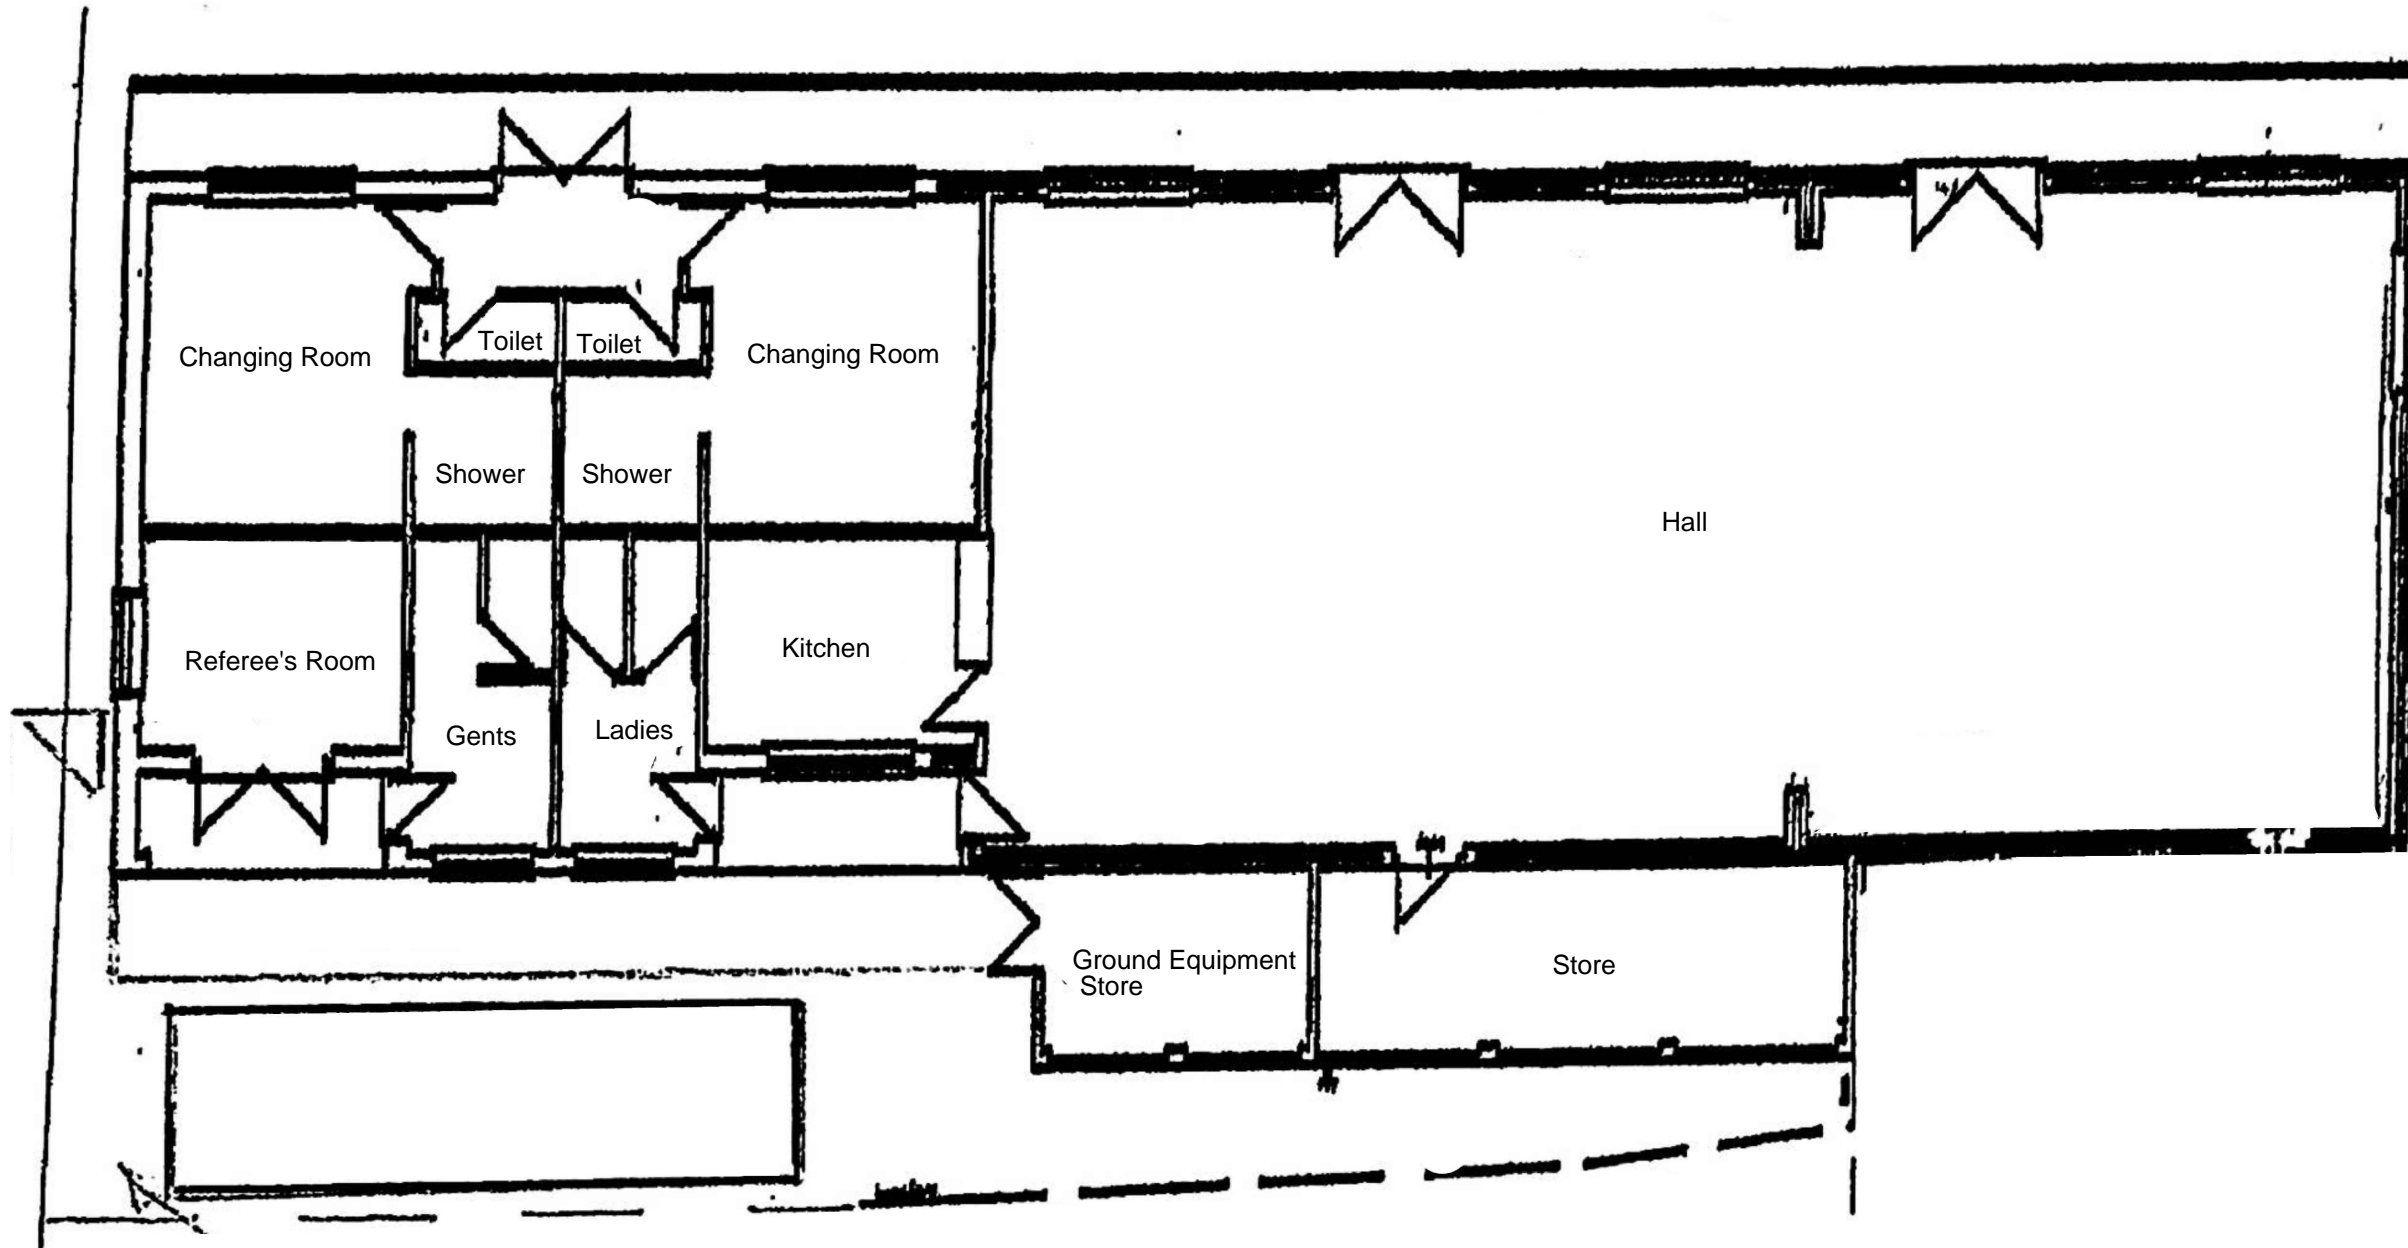

SCALE	DATE	DRAWN	CHECKED
1:100	OCT'20	TT	



PROJECT
 King George V Playing Fields
 SARRATT Hertfordshire
 WD3 6DD

DRAWING
 Proposed Plan

DRAWING No.
 20010-SK-001

All levels and dimensions to be checked on site prior to construction / fabrication; report discrepancies immediately. Do not scale dimensions from this drawings. This drawing is copyright protected.

REVISION

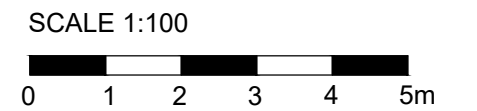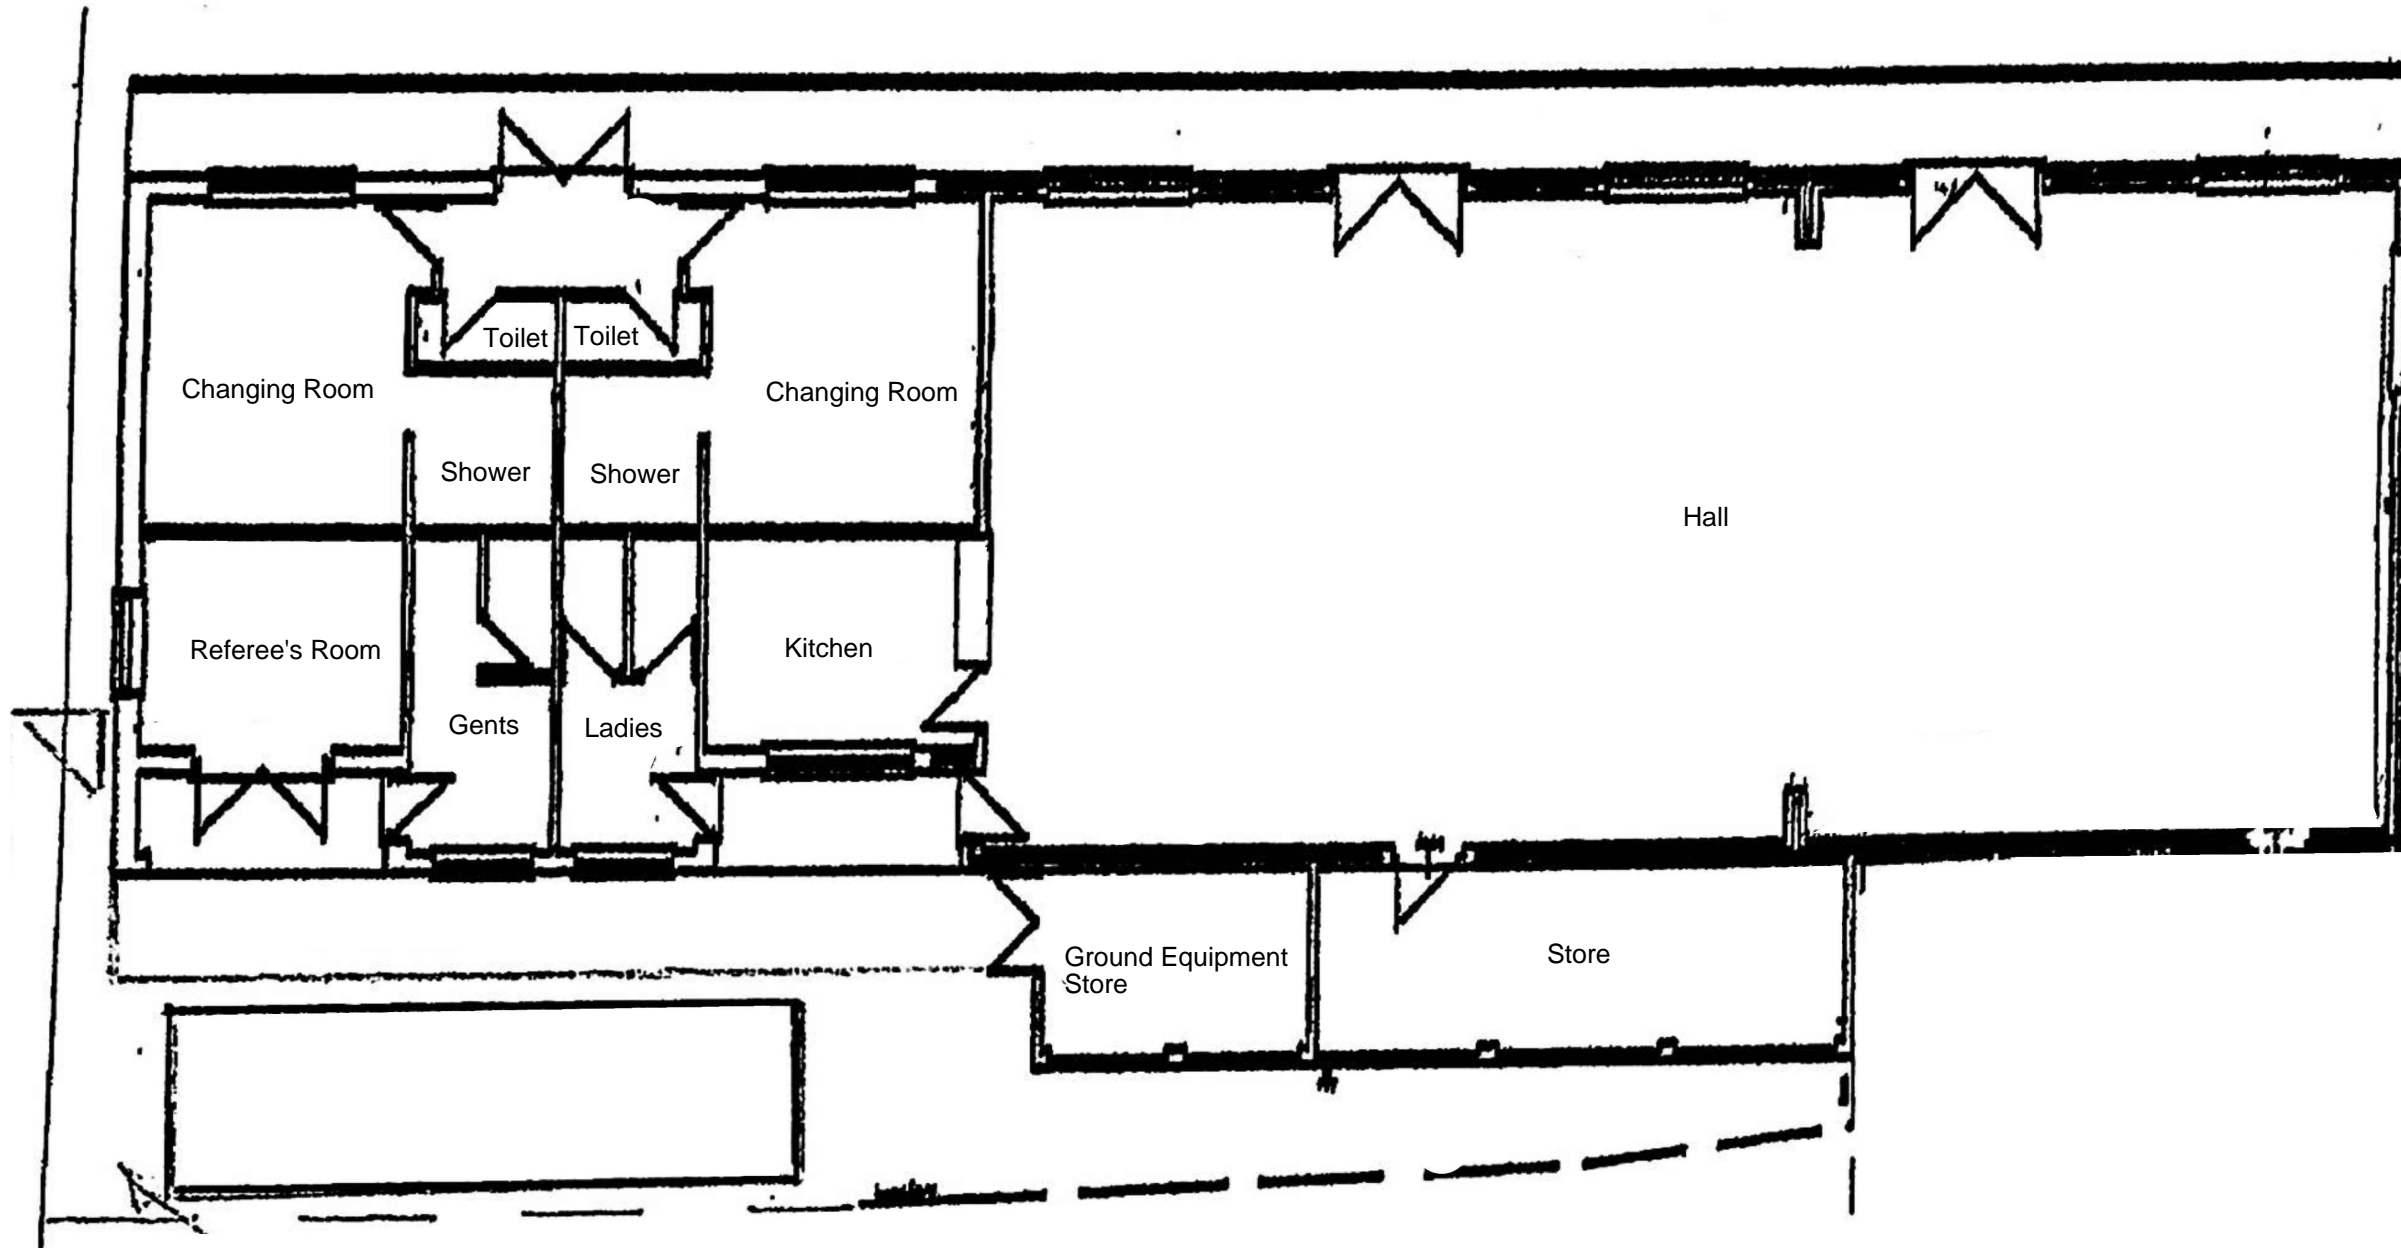

SCALE	DATE	DRAWN	CHECKED
1:100	OCT'20	TT	

PROJECT
 King George V Playing Fields
 SARRATT Hertfordshire
 WD3 6DD

DRAWING
 Existing Plan

DRAWING No.
 20010-10-001