
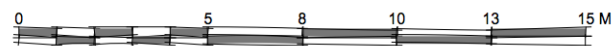
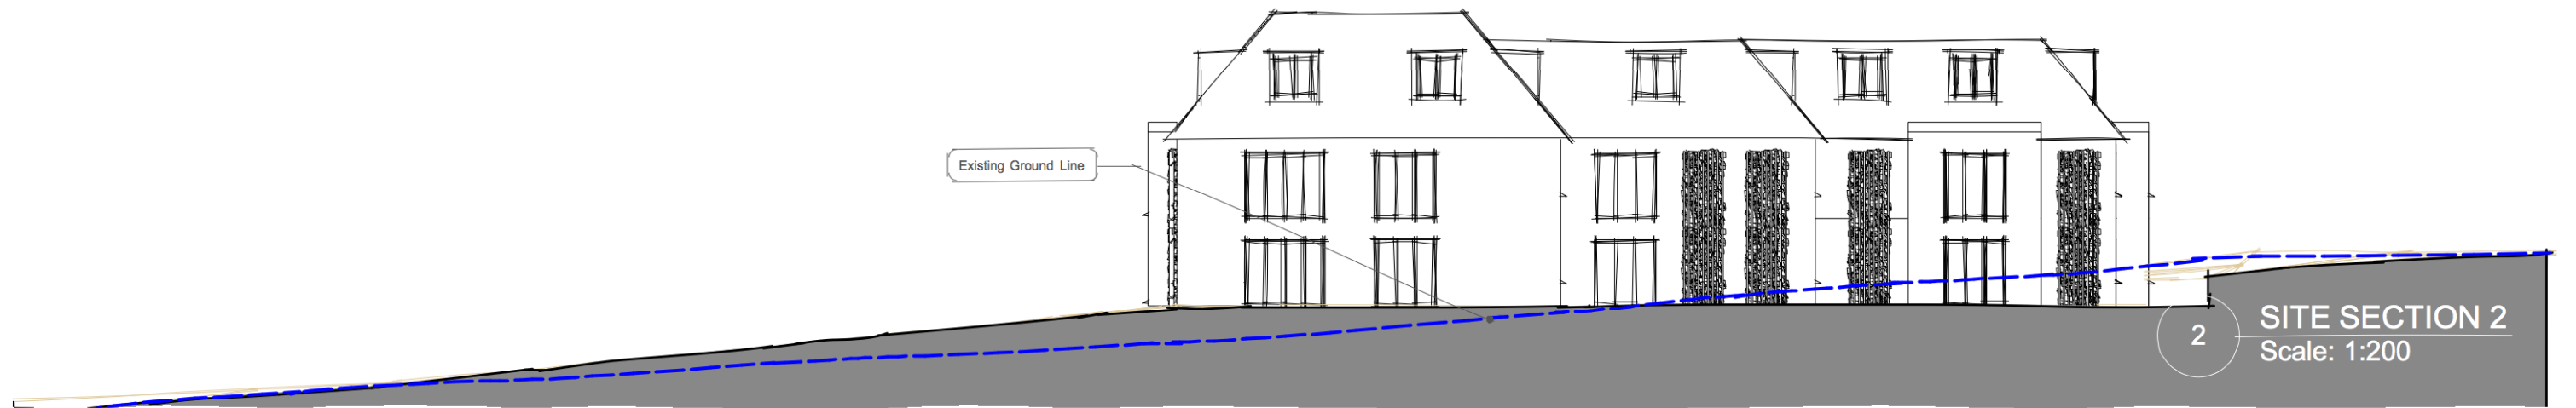




PROJECT: PROPOSED REDEVELOPMENT OF CEDAR HOUSE, SANDY LAKE, NORTHWOOD TO PROVIDE 20 APARTMENTS WITH PARKING.		
DRAWING No:	CH EL 002	DATE: 28/06/2020
DRAWING TITLE	WEST ELEVATION	REVISION No:
SCALE:	1:100	
MILLEN • 		



PROJECT:	PROPOSED REDEVELOPMENT OF CEDAR HOUSE SANDY LAKE NORTHWOOD TO PROVIDE A RESIDENTIAL DEVELOPMENT OF 20 FLATS COMPRISING 45% AFFORDABLE PROVISION	
DRAWING No:	CH S 001	DATE: 07/08/2020
DRAWING TITLE	SITE SECTIONS 1	REVISION No:
SCALE:	1:200	

MILLEN 

