

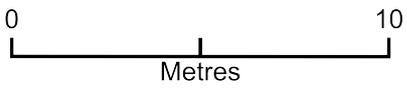


29 Girton Way Site Plan - PP10242251

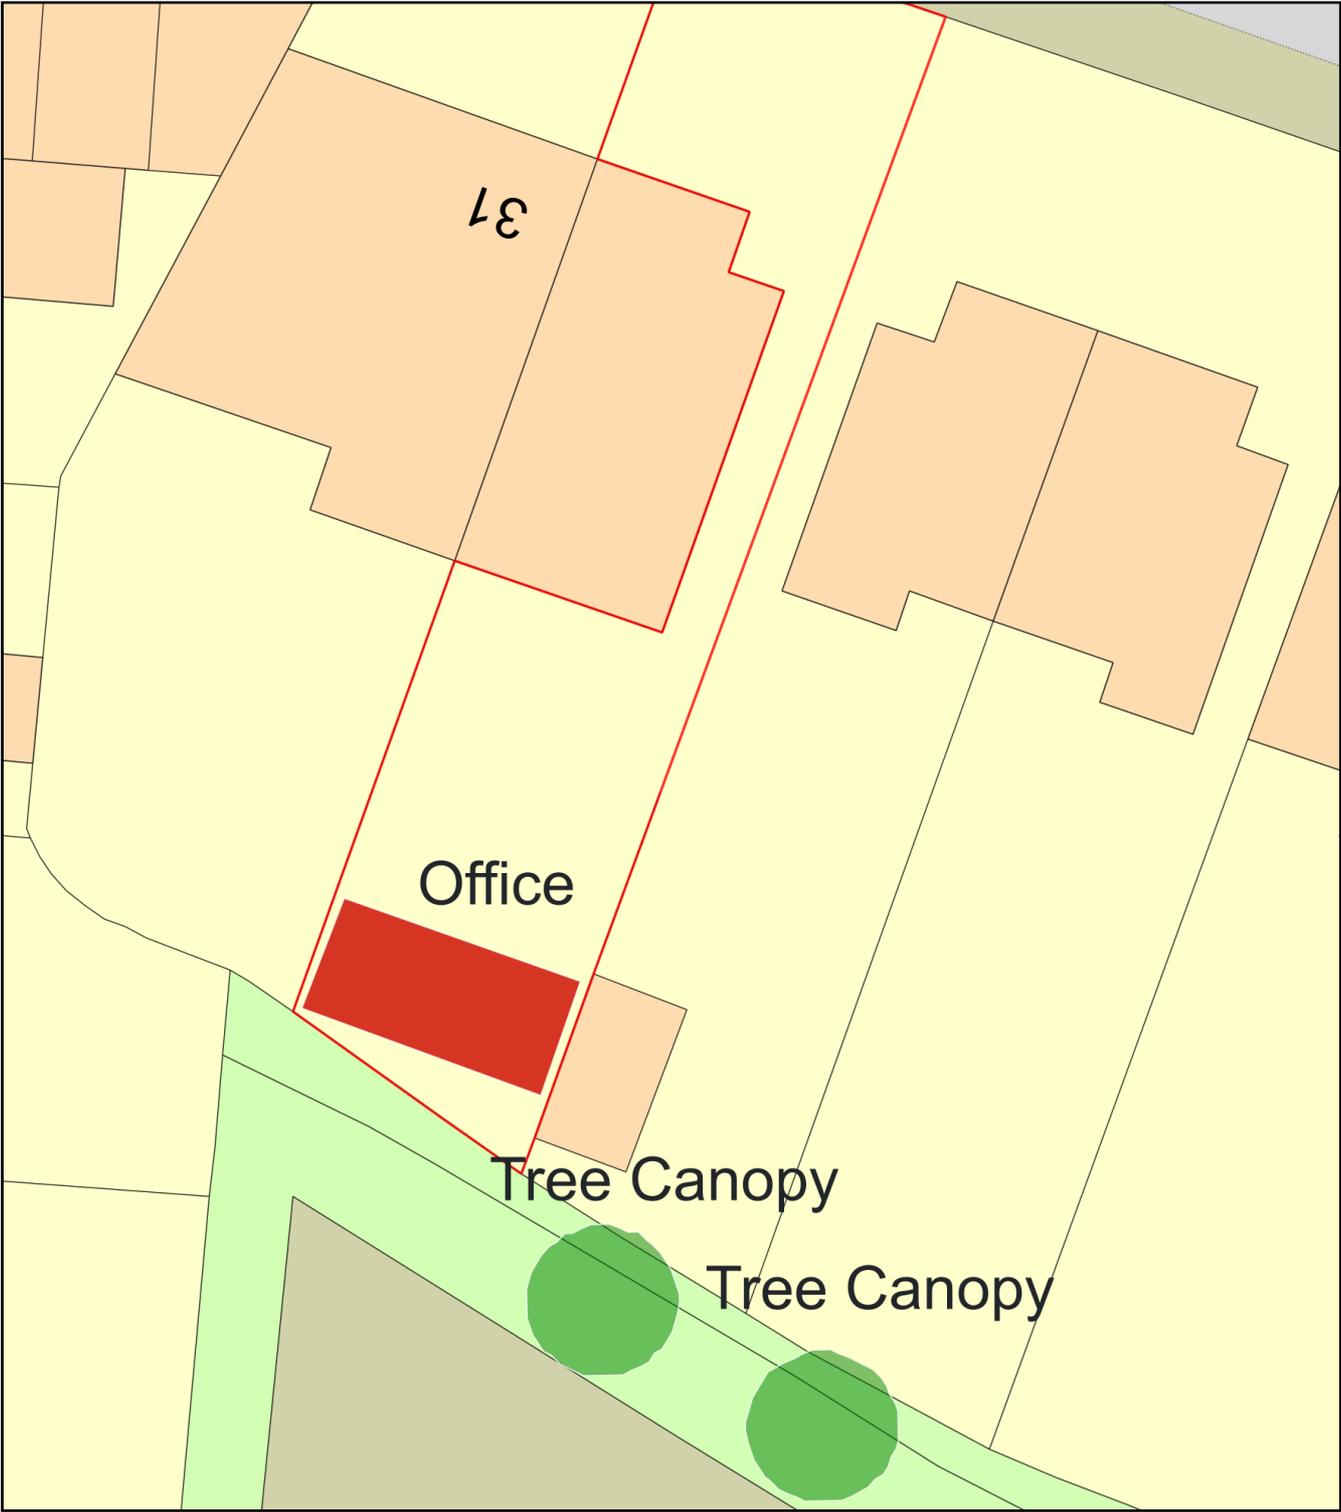

Plan Produced for: Planning Application  
Date Produced: 09 Oct 2021  
Plan Reference Number: TQRQM21282221638298  
Scale: 1:200 @ A4

PROPOSED FRONT ELEVATION OF GARDEN OFFICE

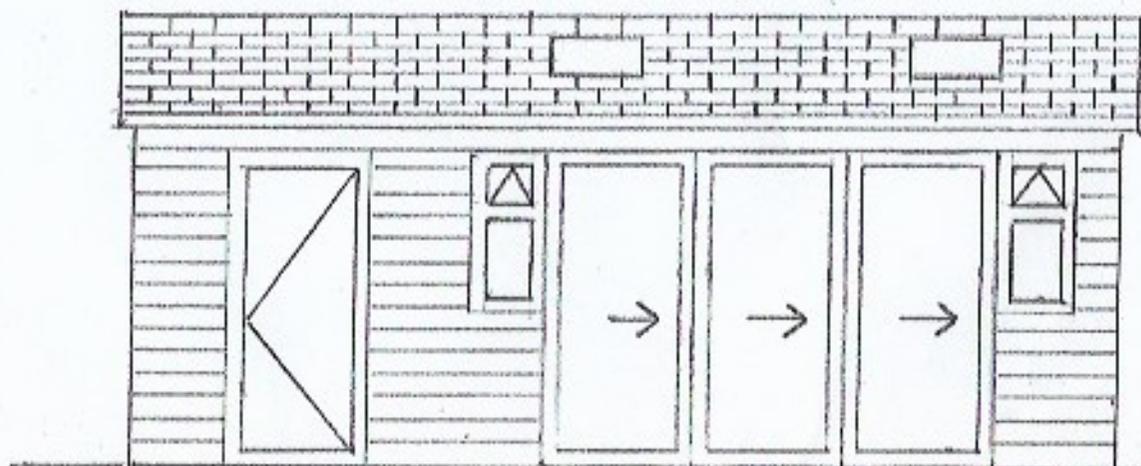


6500




LANDSCAPE LEVEL

PROPOSED SIDE ELEVATION

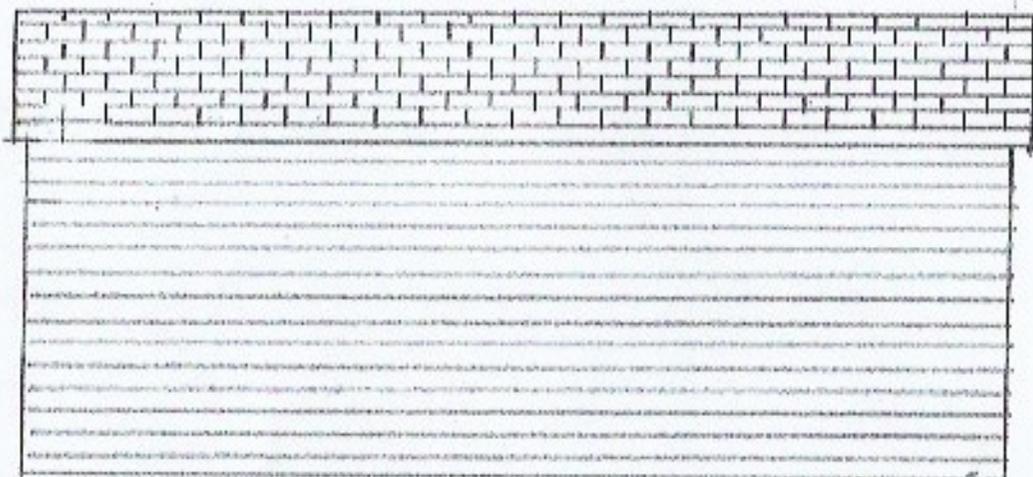

6500


PROPOSED REAR ELEVATION

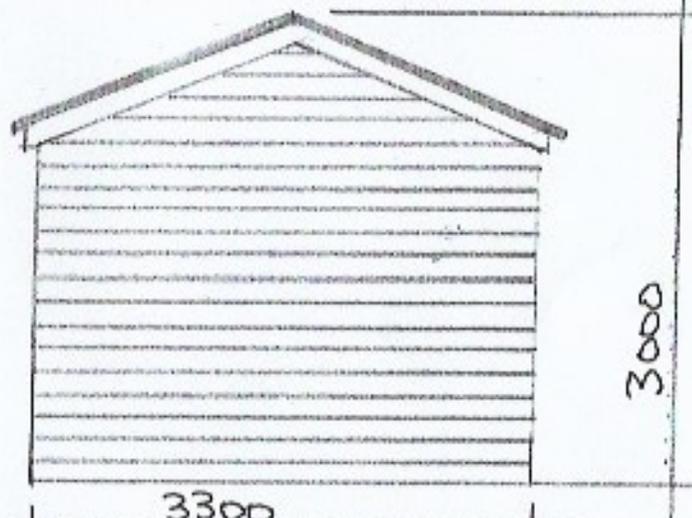

3000



3300

PROPOSED SIDE ELEVATION.

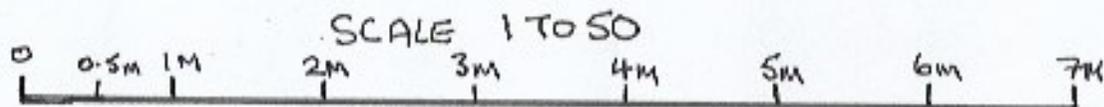

MRI MCKELVIE  
29 GIRTON WAY  
CROXLEY GREEN WD3 3QW

ROOF PLAN SCALE 1 TO 50

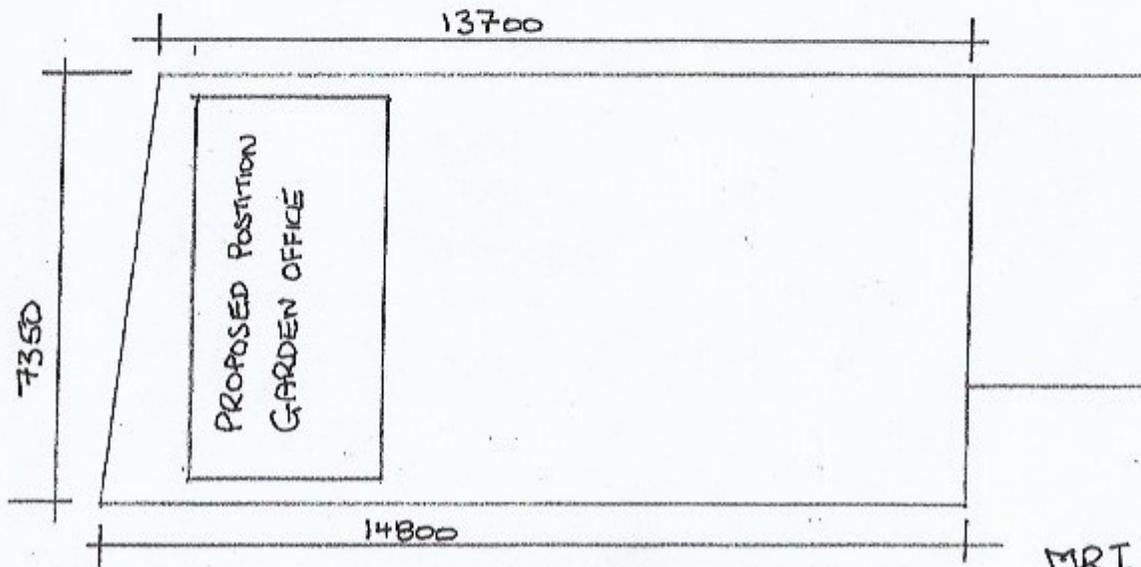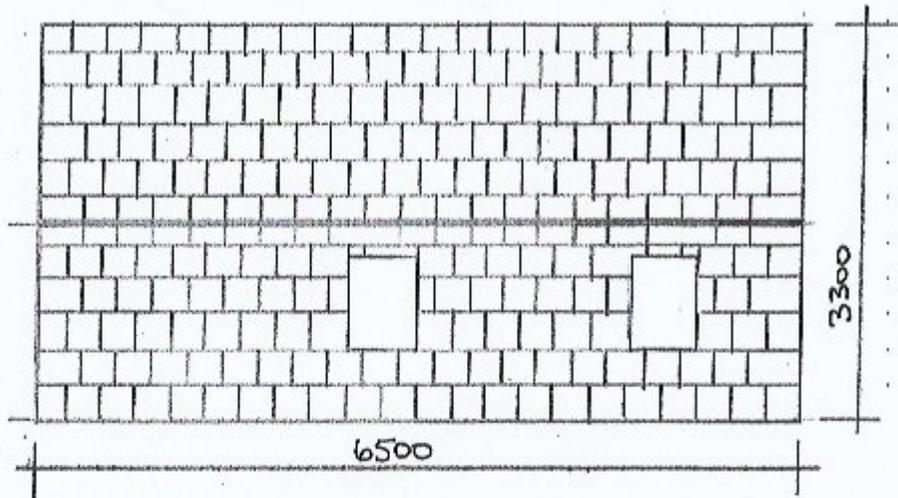

SITE PLAN SCALE 1 TO 100

1M 2M 3M 4M 5M 6M 7M 8M 9M 10M 11M 12M 13M 14M 15M

Timber frames structure  
on concrete base,

Grey Lightweight Envirotile  
roof tiles and ridge tiles

Two Velux roof windows

Grey upvc fascia boards

Grey guttering draining  
into water butt


Timber cladding to the back  
and side elevations

Windows and doors to be  
grey aluminium double glazed  
trickle vents

Medium oak upvc cladding  
To front elevation

MRI McKELVIE  
29 GIRTON WAY  
C. ROXLEY GREEN WD33 6W

MR I McKEWIE  
29 GIRTON WAY  
CROXLEY GREEN  
WD3 3RW.

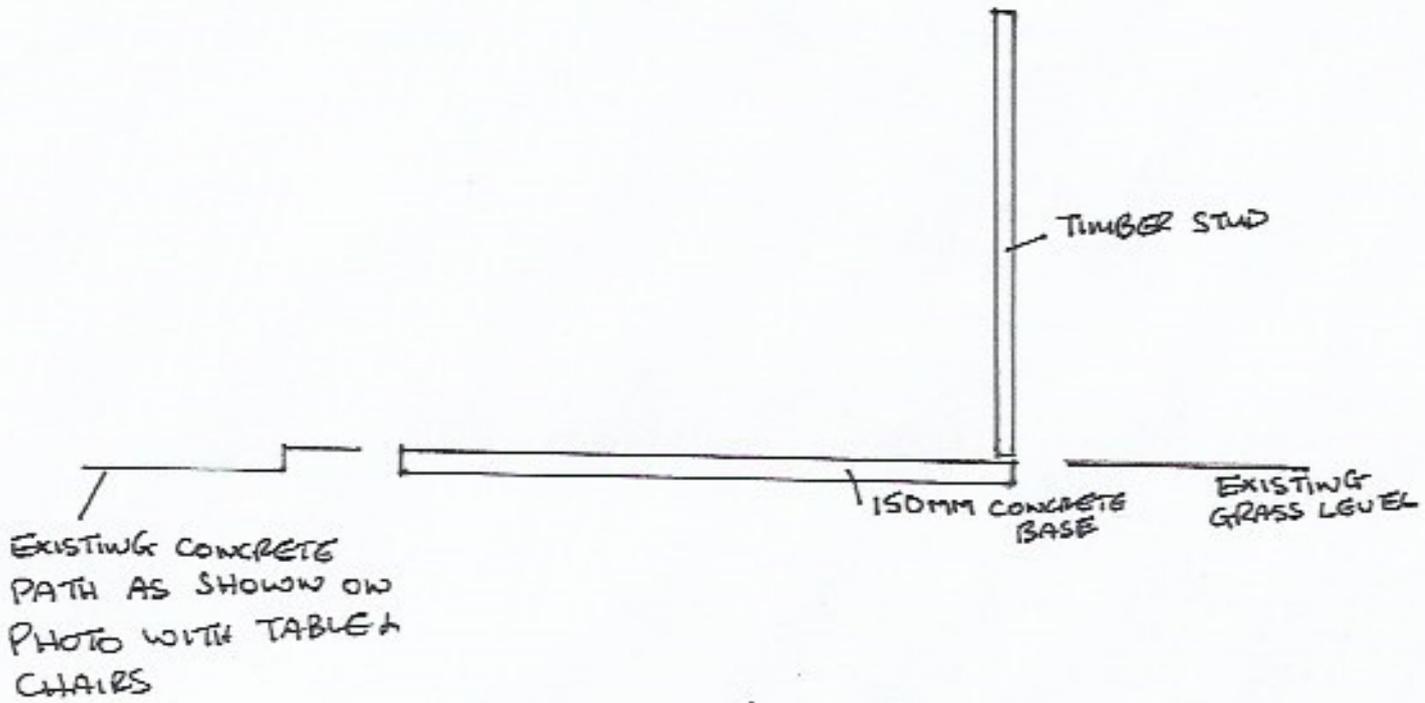


29, Girton Way, Croxley Green, Hertfordshire, WD3 3QW




Site Plan shows area bounded by: 507973.19, 195795.17 508114.61, 195936.59 (at a scale of 1:1250), OSGridRef: TQ 8049586. The representation of a road, track or path is no evidence of a right of way. The representation of features as lines is no evidence of a property boundary.

Produced on 12th Aug 2021 from the Ordnance Survey National Geographic Database and incorporating surveyed revision available at this date. Reproduction in whole or part is prohibited without the prior permission of Ordnance Survey. © Crown copyright 2021. Supplied by [www.buyaplan.co.uk](http://www.buyaplan.co.uk) a licensed Ordnance Survey partner (100053143). Unique plan reference: #00659448-A6B095

Ordnance Survey and the OS Symbol are registered trademarks of Ordnance Survey, the national mapping agency of Great Britain. Buy A Plan logo, pdf design and the [www.buyaplan.co.uk](http://www.buyaplan.co.uk) website are Copyright © Pass Inc Ltd 2021

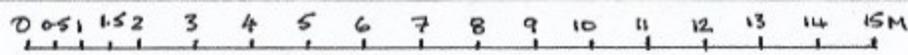


SITE PLAN 1:100

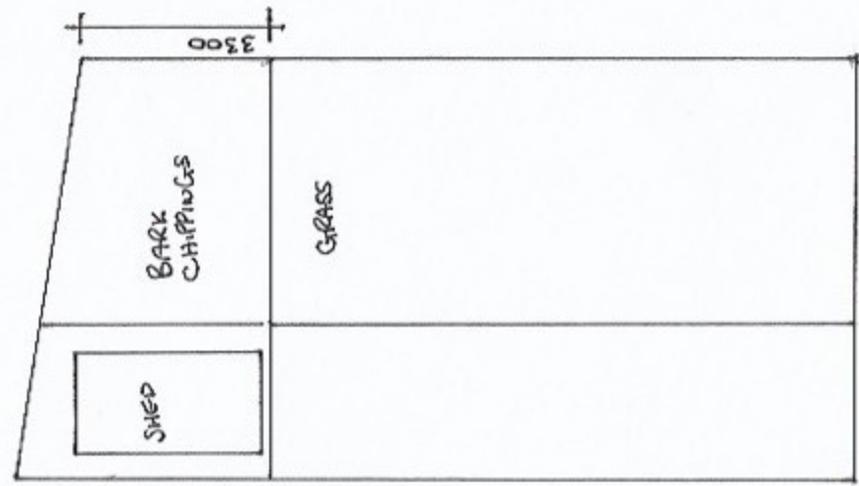

EXISTING

MR I MCKELVIE  
29 GIRTON WAY  
CROXLEY GREEN  
WD3 3QW

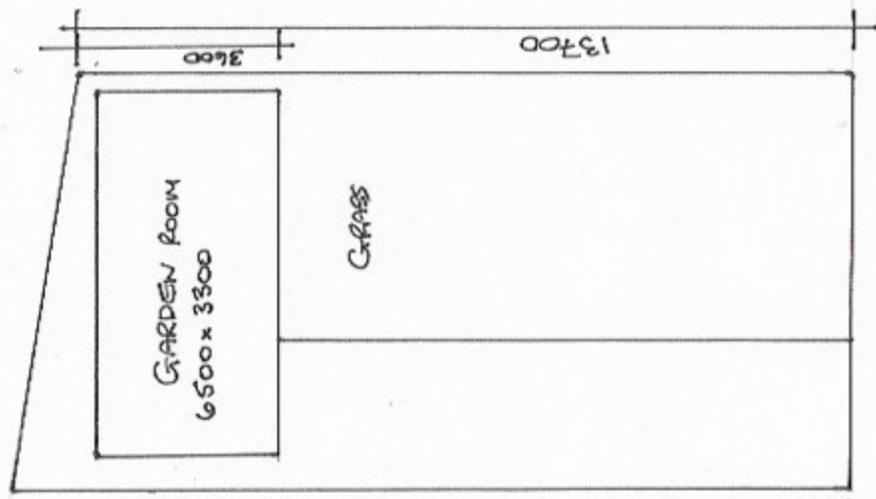

PROPOSED

14800