
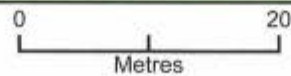


Proposed temporary structure - Block plan

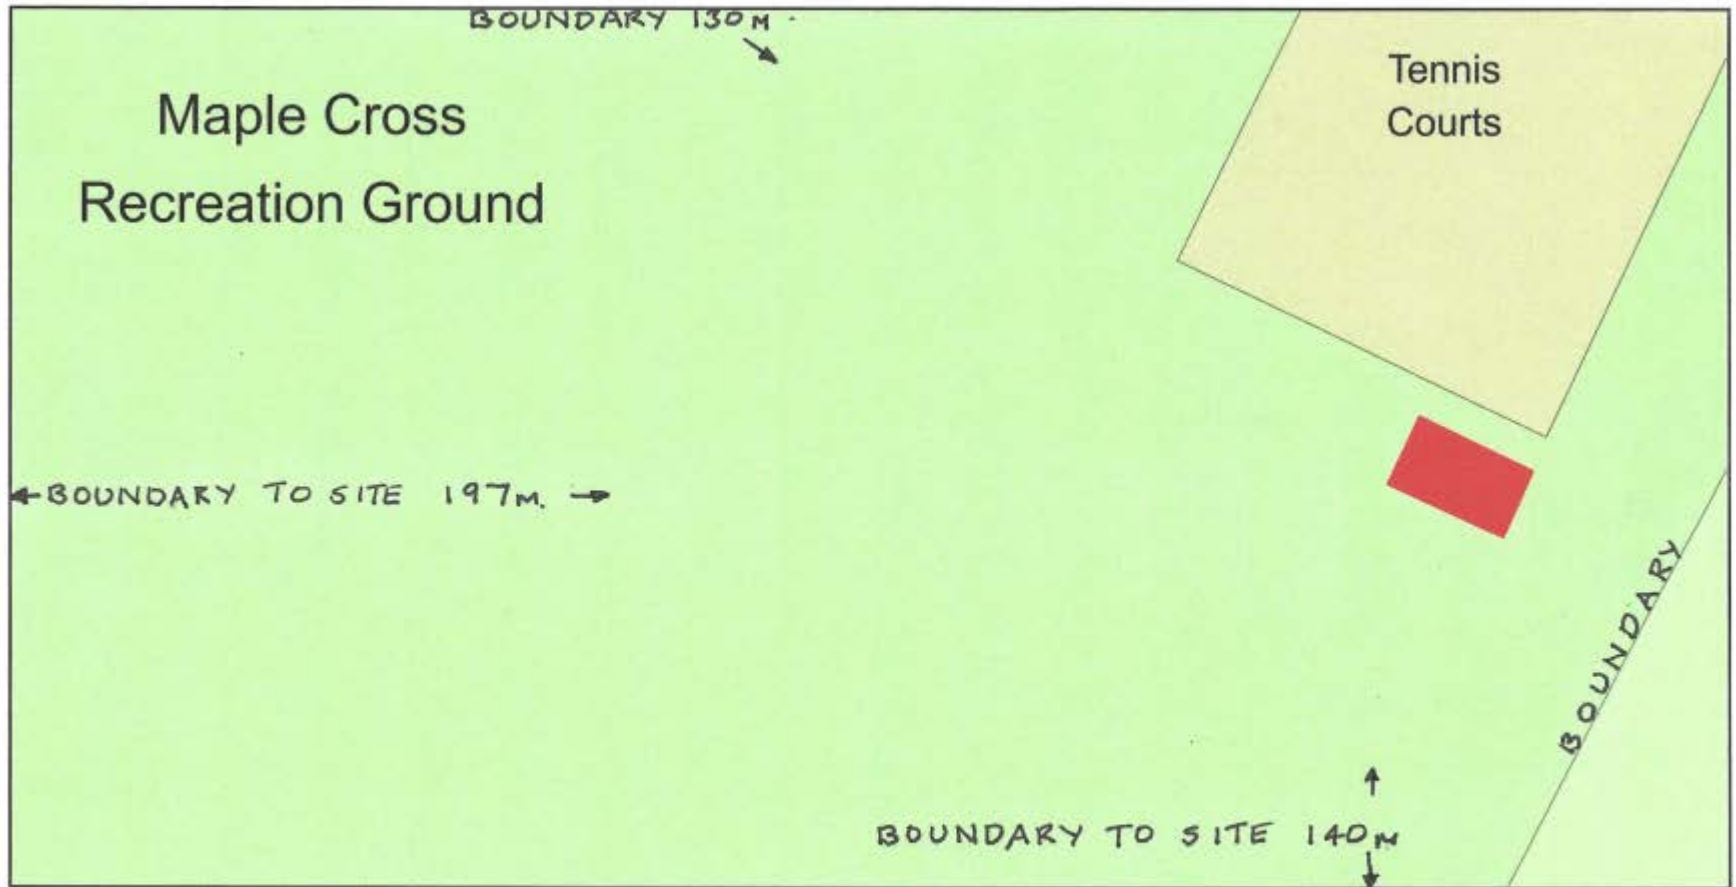

Plan Produced for: Get Set 4 Tennis

Date Produced: 25 May 2021


Plan Reference Number: TQRQM21145140524578

Scale: 1:500 @ A4

© Crown copyright and database rights 2021 OS 100042786





DRAWING 001

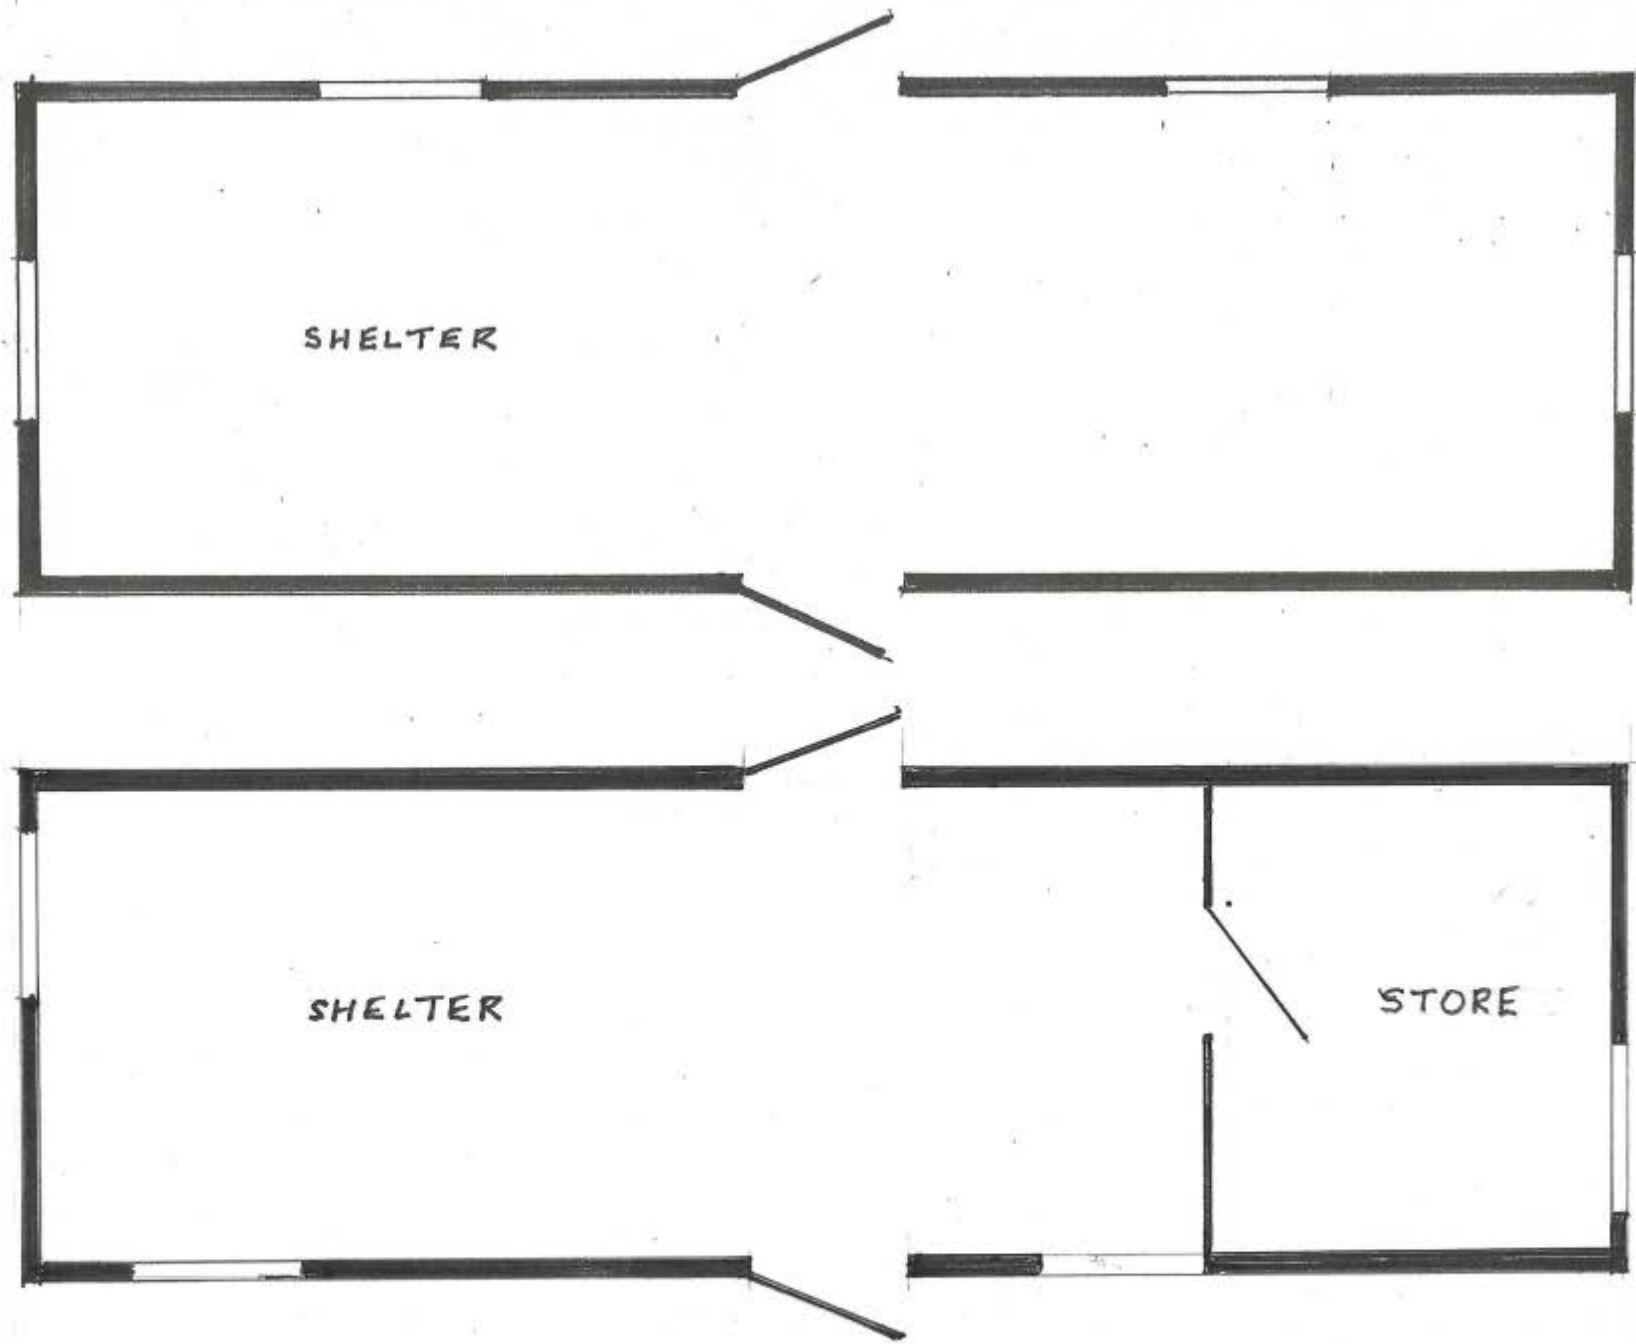

MAPLE CROSS REC  
 DENHAM WAY  
 MAPLE CROSS  
 HERTS.  
 WD3 9SL

SCALE BAR	SCALE	DATE	REVISED
	1:50	A421-5-21	24-9-21

DRAWING 003B

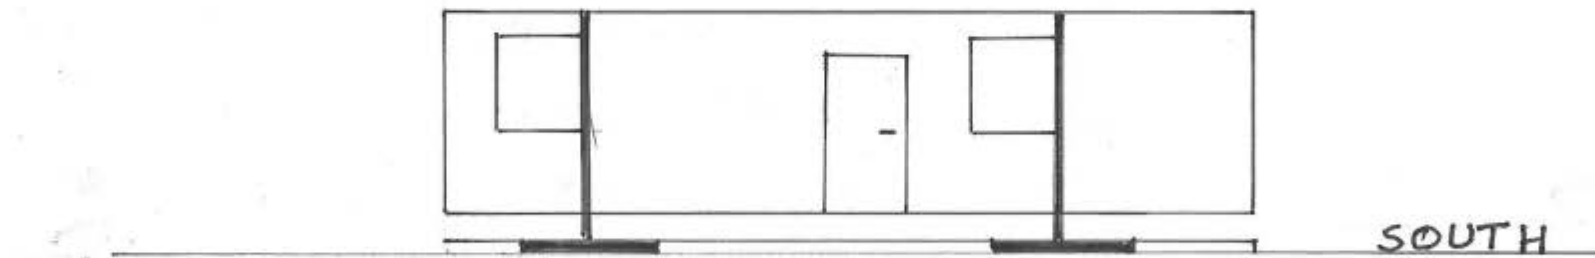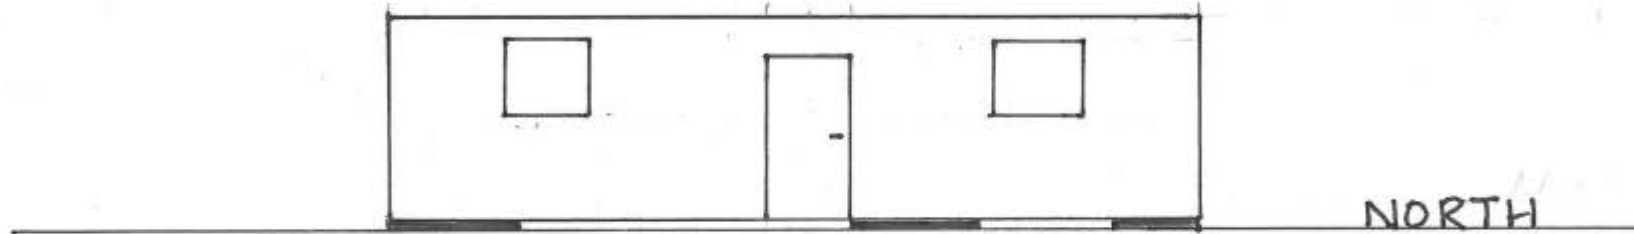

MAPLE CROSS REC  
 DENHAM WAY  
 MAPLE CROSS  
 HERTS.  
 WD3 9SL

SCALE BAR	SCALE	DATE	REVISED
	1:100	A421-5-21	24-9-21

DRAWING 004B