


Little Liz, Old House Lane, Kings Langley, Hertfordshire, WD4 8RS



Plan shows area bounded by: 507364.26, 199614.25 507695.67, 200027.34 (at a scale of 1:1250), OSGridRef: TQ 752982. The representation of a road, track or path is no evidence of a right of way. The representation of features as lines is no evidence of a property boundary.  
Produced on 8th Nov 2020 from the Ordnance Survey National Geographic Database and incorporating surveyed revision available at this date. Reproduction in whole or part is prohibited without the prior permission of Ordnance Survey. © Crown copyright 2020. Supplied by mapserve.co.uk a licensed Ordnance Survey partner (100053143). Unique plan reference: #00573592-650835  
Ordnance Survey and the OS Symbol are registered trademarks of Ordnance Survey, the national mapping agency of Great Britain. Map Serve logo, pdf design and the mapserve.co.uk website are Copyright © Pass Inc Ltd 2020

# SITE LAYOUT PLAN

SCALE 1:500

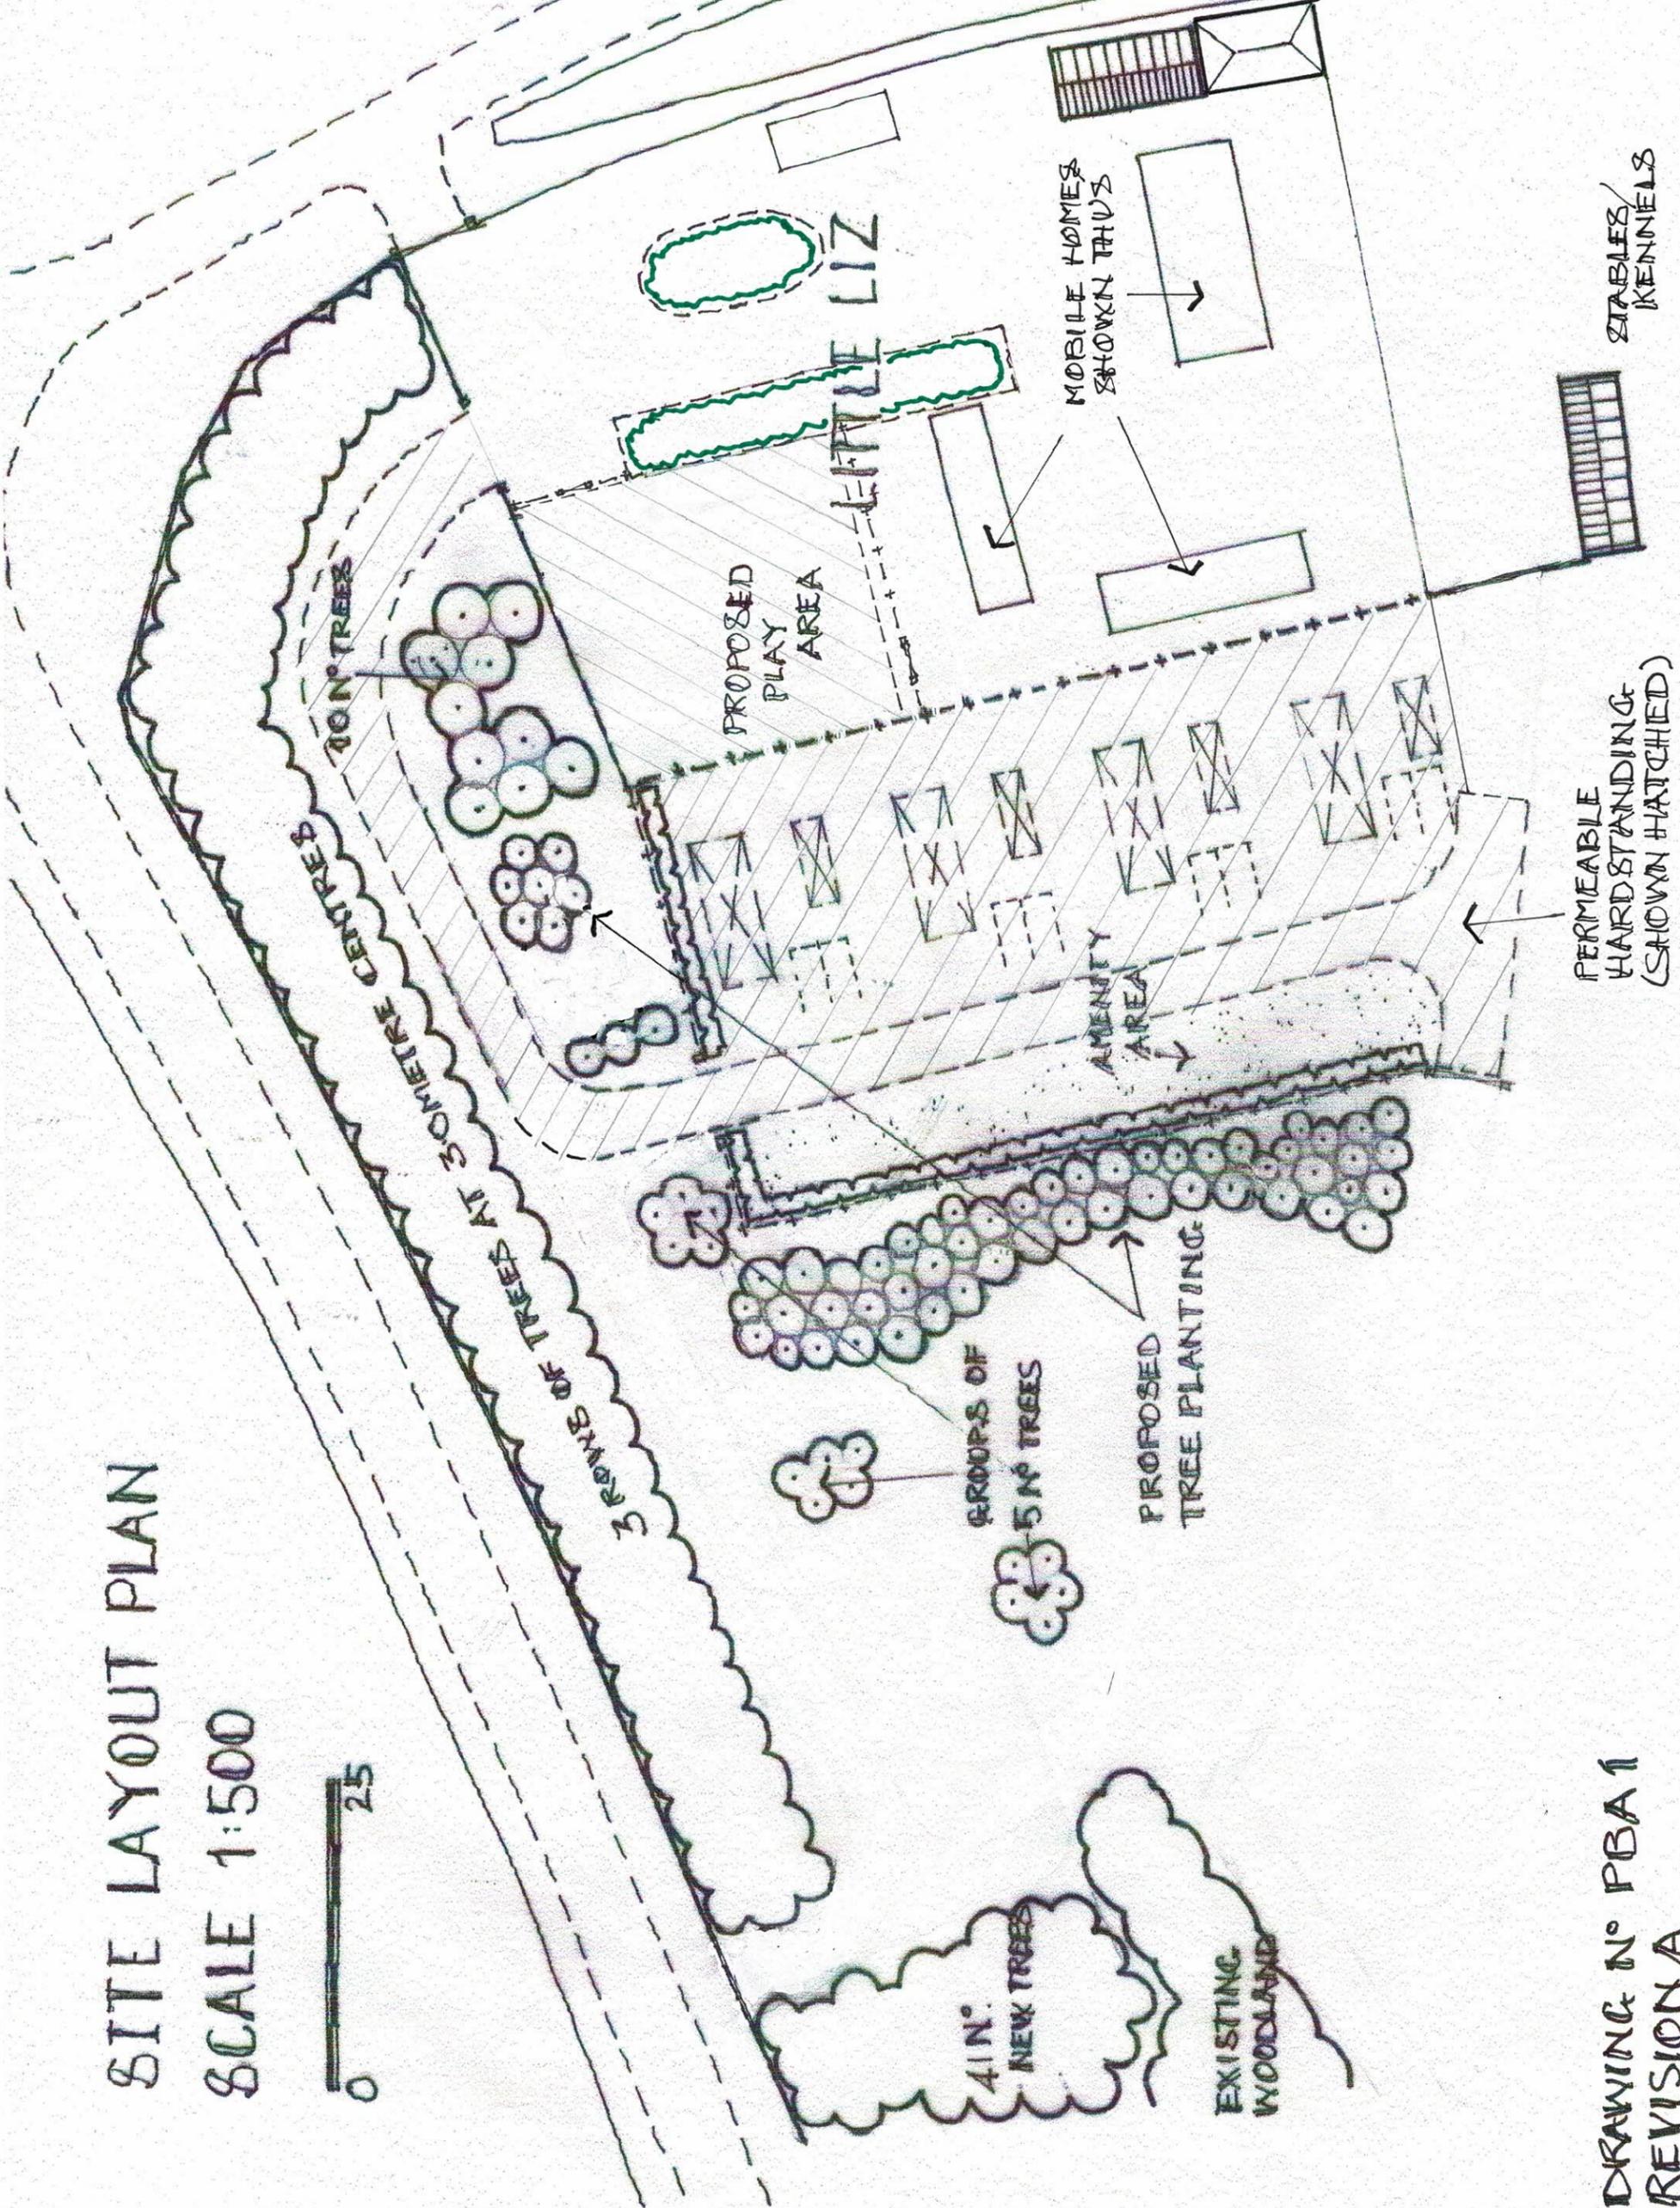

PERMEABLE  
HARDSTANDING  
(SHOWN HATCHED)

STABLES/  
KENNELS

DRAWING N° PBA 1  
REVISION A  
DATED 26.10.22

# SITE LAYOUT PLAN

SCALE 1:500


## KEY:



MOBILE HOME OR TOURER



TOURING CARAVAN

 

SCREEN FENCE



GATES



GRASS



PARKING SPACES



POST & RAIL FENCE



PROPOSED HEDGE & TREE PLANTING