



- GENERAL NOTES**
- 1.1 THIS DRAWING IS COPYRIGHT AND SHOULD NOT BE REPRODUCED IN WHOLE OR PART WITHOUT THE WRITTEN CONSENT OF JSA CONSULTING ENGINEERS LTD.
 - 1.2 DO NOT SCALE FROM THIS DRAWING.
 - 1.3 LOCATIONS OF ALL EXISTING SERVICES ON-SITE TO BE CONFIRMED & PROVIDED TO THE ENGINEER PRIOR TO COMMENCEMENT OF WORKS.
 - 1.4 THIS DRAWING IS TO BE READ IN CONJUNCTION WITH ALL RELEVANT PATRICK PARSONS LTD DRAWINGS & SPECIFICATIONS.

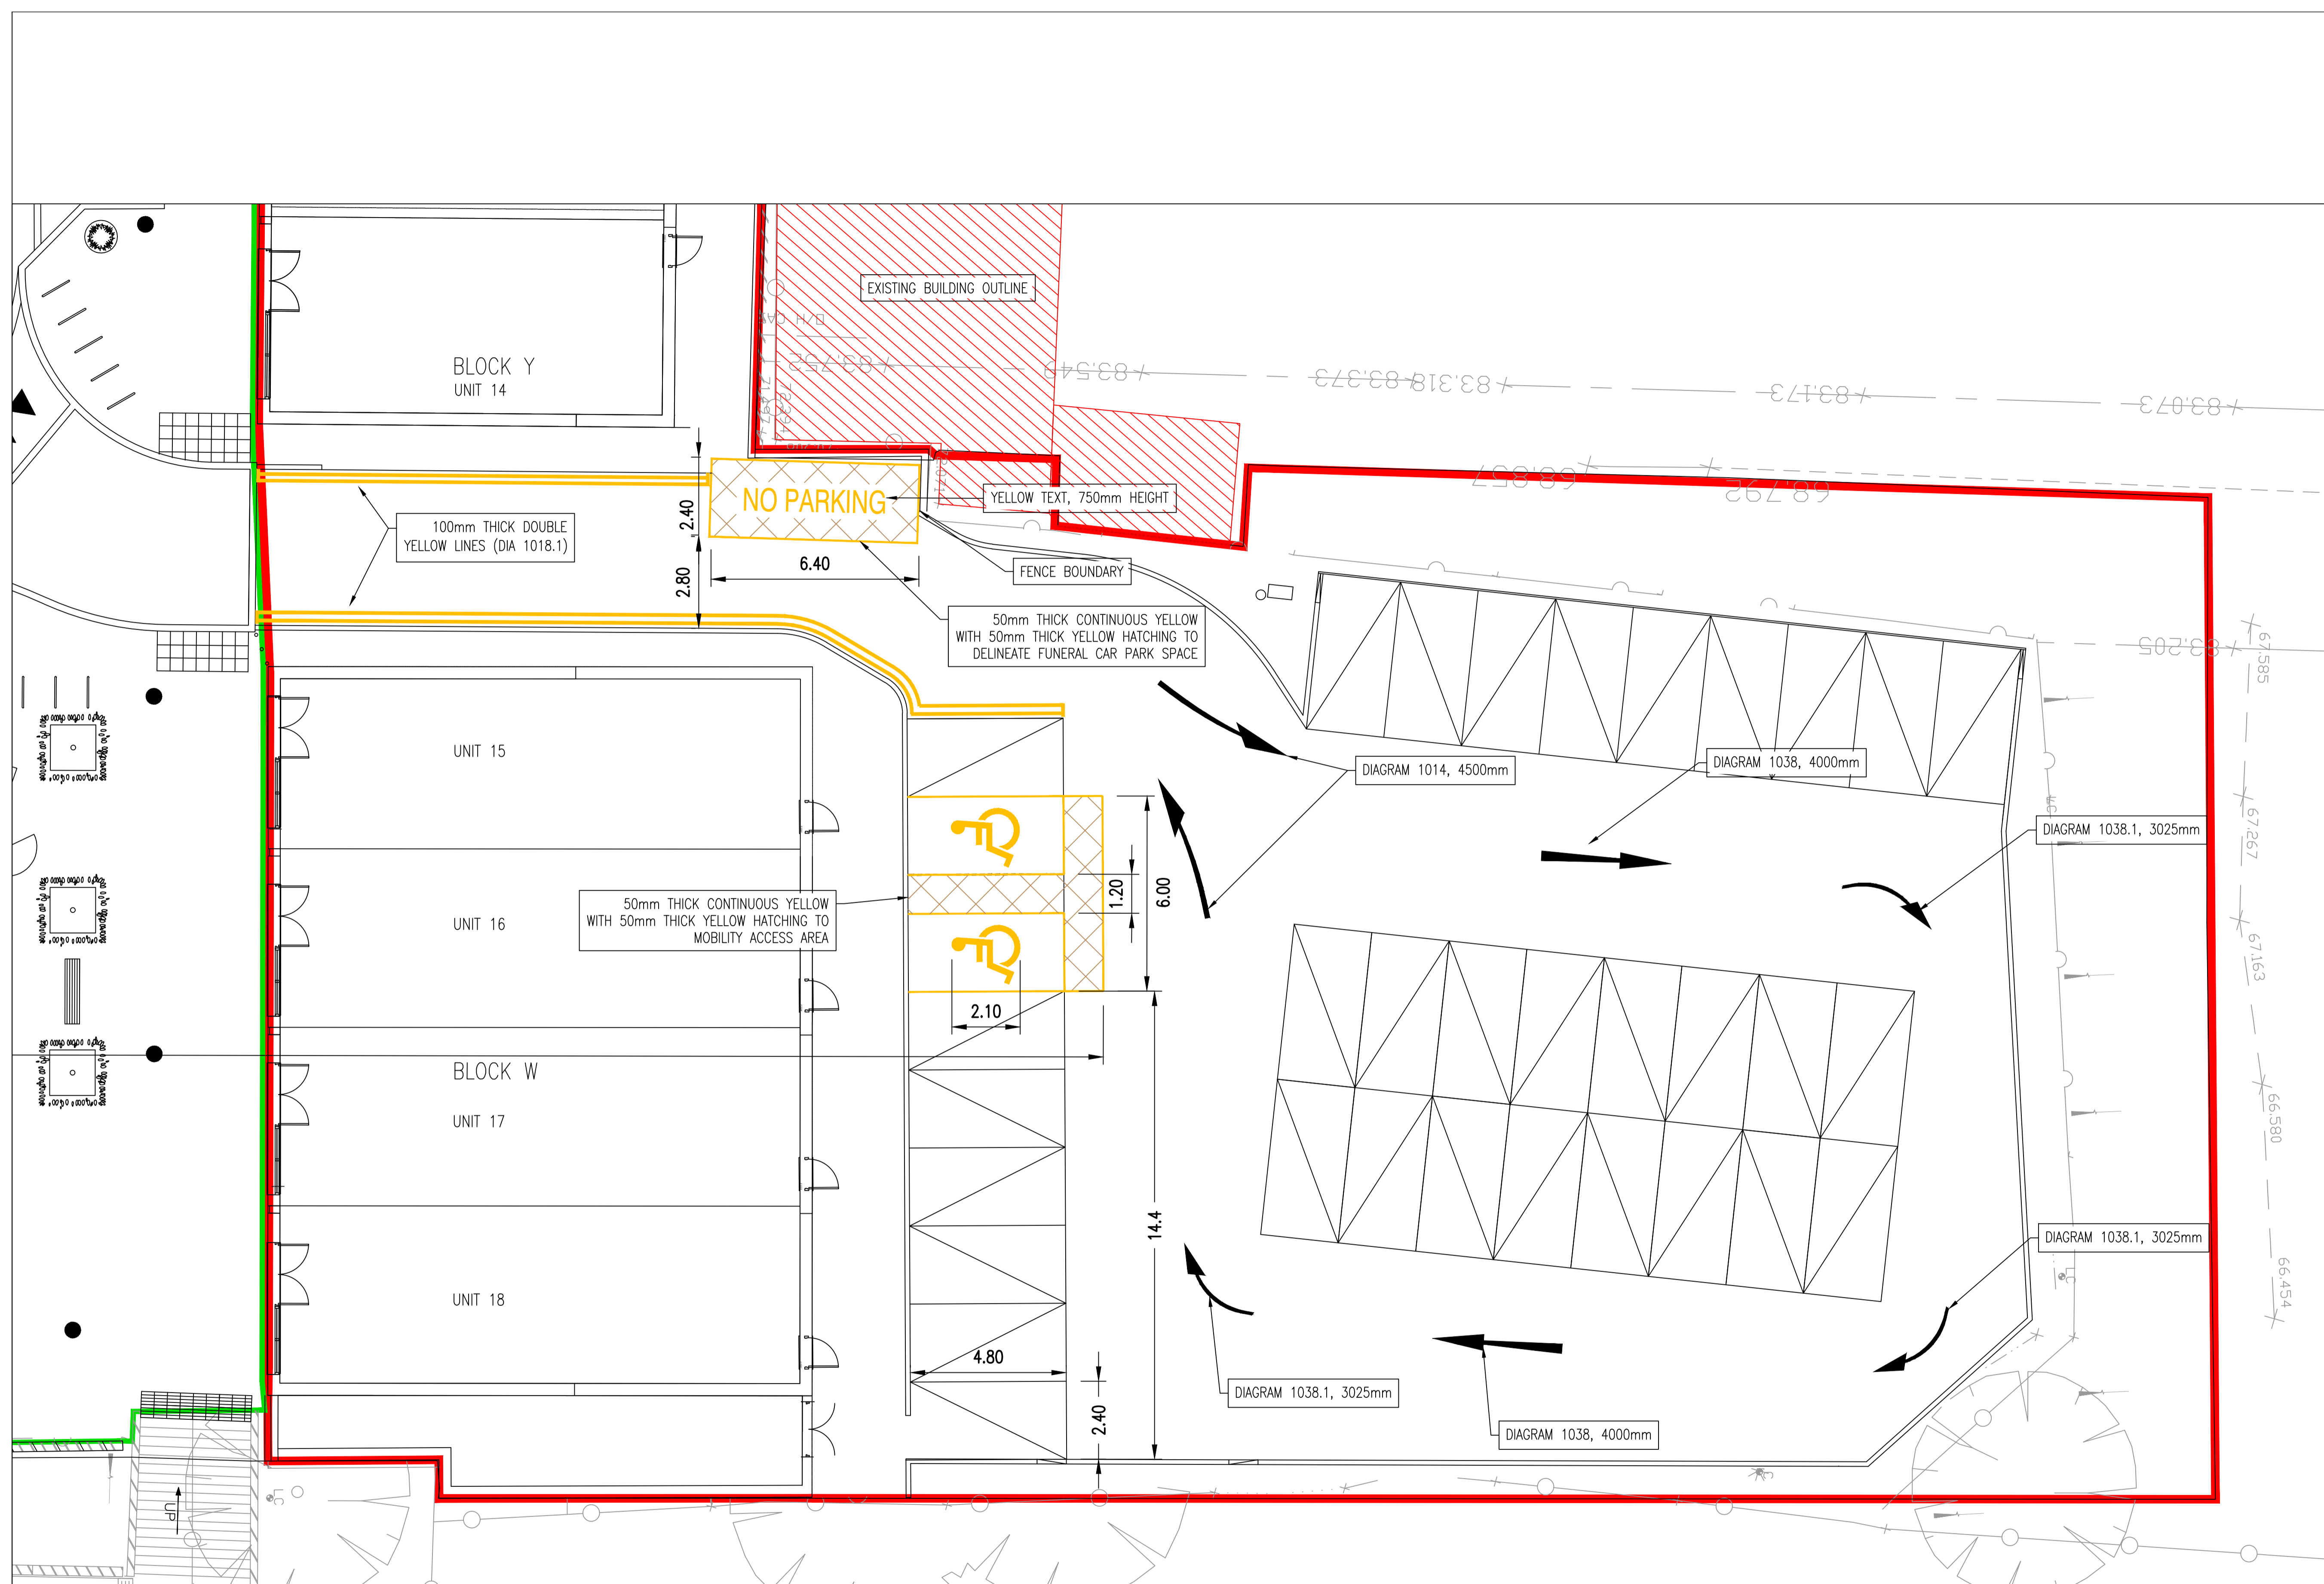

Rev.	Amendments	Date	By
P2	REVISED TO REMOVE RAMP, EXTEND YELLOW LINES & ADD DIRECTIONAL ARROWS	10.04.18	AAA
P1	ISSUED FOR INFORMATION	09.04.18	AAA

Revisions

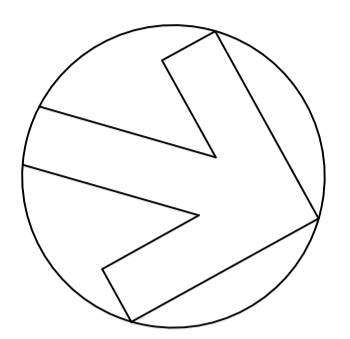

34 Candler Mews
 Anyard Park Road
 Twickenham
 TW1 3JF
 United Kingdom
 T. +44 (0)208 538 9555
 E. info@patrickparsons.co.uk
 W. www.patrickparsons.co.uk

Client
COUNTRYSIDE HOME GROUP

Project
**STATION SQUARE
 SOUTH OXHEY**

Drawing
**CAR PARKING BAY
 ALTERATIONS
 PLAN**

Scales 1:125 At original size A1

Drawn ELT	Checked AAA
Date 16.03.18	

Status **INFORMATION**

Drawing No. L16072-SK-218 Rev. **P2**